


Attachment 3 - Exterior City-Wide Park Entrance Signage Detail

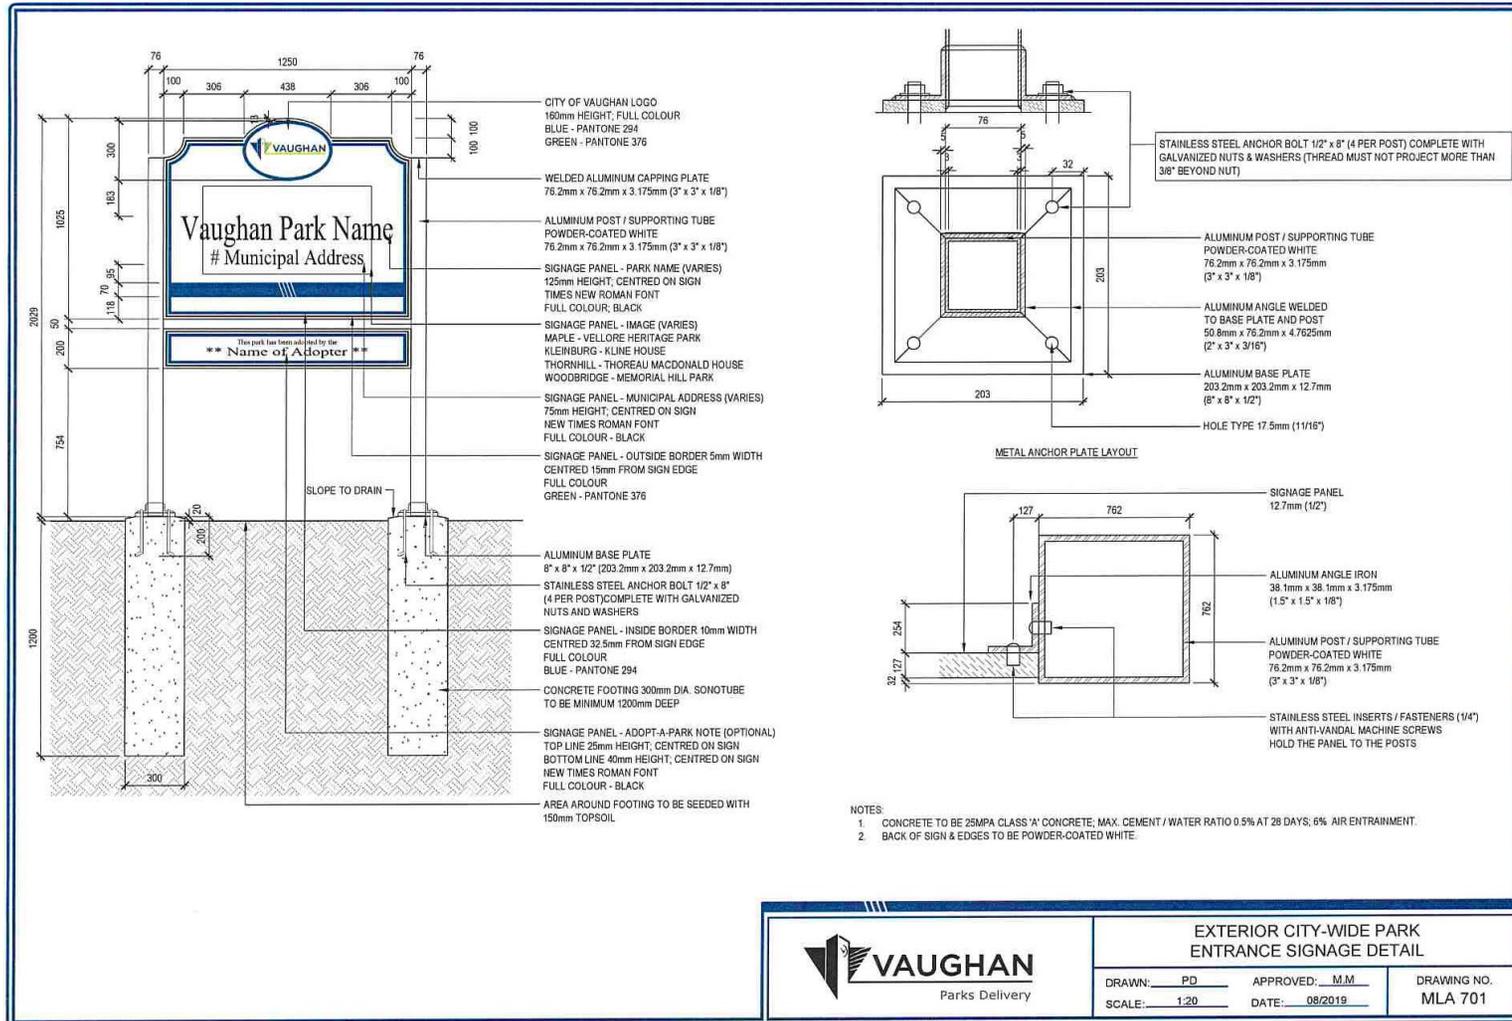

EXTERIOR CITY-WIDE PARK ENTRANCE SIGNAGE DETAIL

DRAWN: PD	APPROVED: M.M.	DRAWING NO.
SCALE: 1:20	DATE: 08/2019	MLA 701