



APPROVED AT HERITAGE VAUGHAN 2019-05-15

PROPOSED REVISIONS FOR HERITAGE VAUGHAN

**NORTH ELEVATION**  
**DIFFERENCES BETWEEN EXISTING AND PROPOSED**

RAFAEL + BIGAUSKAS  
 ARCHITECTS



APPROVED AT HERITAGE VAUGHAN 2019-05-15



PROPOSED REVISIONS FOR HERITAGE VAUGHAN

**EAST ELEVATION**  
**DIFFERENCES BETWEEN EXISTING AND PROPOSED**

RAFAEL + BIGAUSKAS  
 ARCHITECTS




APPROVED AT HERITAGE VAUGHAN 2019-05-15




PROPOSED REVISIONS FOR HERITAGE VAUGHAN

**SOUTH ELEVATION**  
**DIFFERENCES BETWEEN EXISTING AND PROPOSED**

RAFAEL + BIGAUSKAS  
 ARCHITECTS

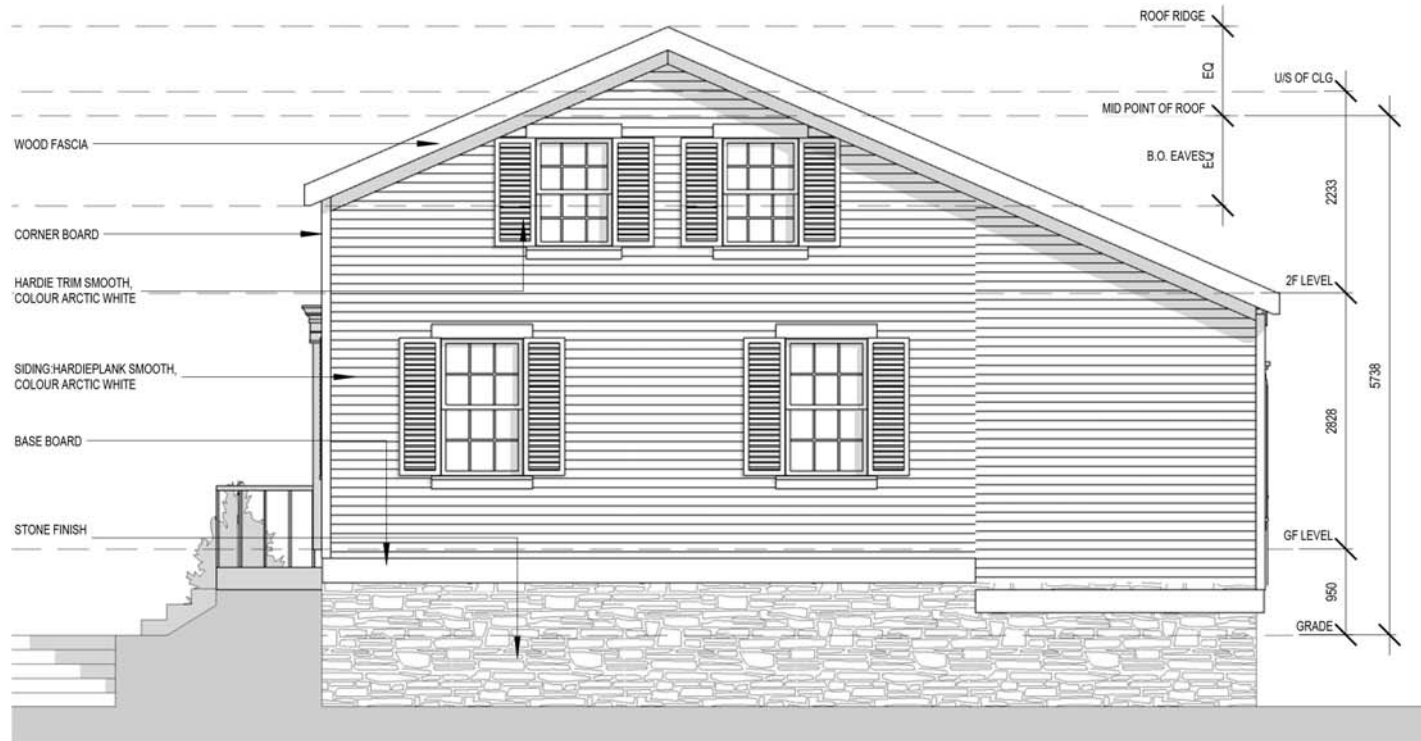

APPROVED AT HERITAGE VAUGHAN 2019-05-15

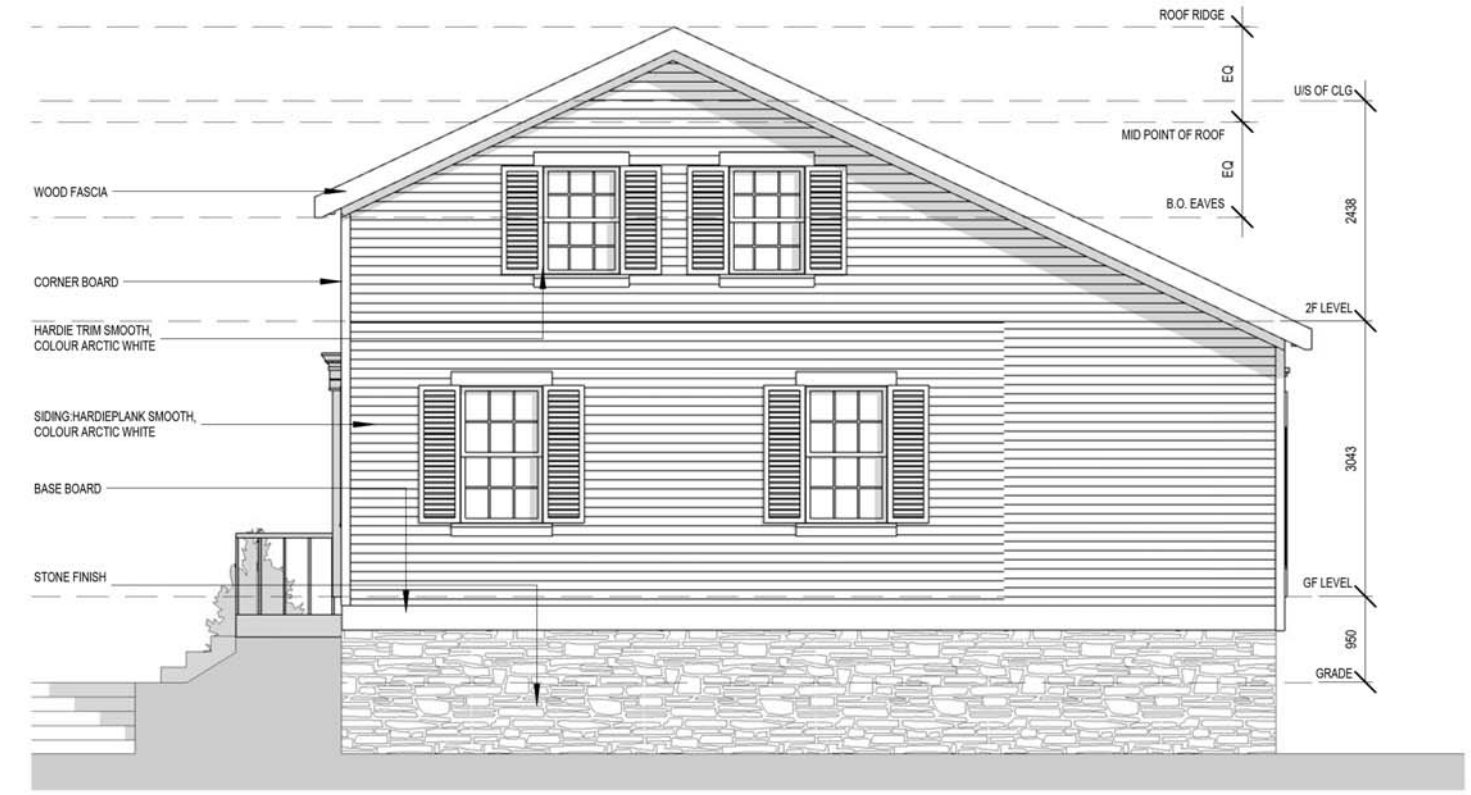

PROPOSED REVISIONS FOR HERITAGE VAUGHAN

**WEST ELEVATION**  
**DIFFERENCES BETWEEN EXISTING AND PROPOSED**

RAFAEL + BIGAUSKAS  
 ARCHITECTS