





PROPOSED
SIDE (NORTH) ELEVATION
SCALE: 1/8"=1'-0"

LEMCAD CONSULTANTS

817 COSBURN AVENUE, Toronto, Ontario M4C 2V9 PHONE: (416) 405-8164 FAX: (416) 405-9601

A9


PROJECT: PROPOSED ADDITION AND INT. ALTERATIONS

LOCATION: 10 RICHARD LOVAT COURT, KLEINBERG

DWG. BY: PD CK'D BY: LM APP. BY: DATE: OCT. 28, 2019

JOB NO.: DWG. NO.: A9 OF 10 CADD-NAME:



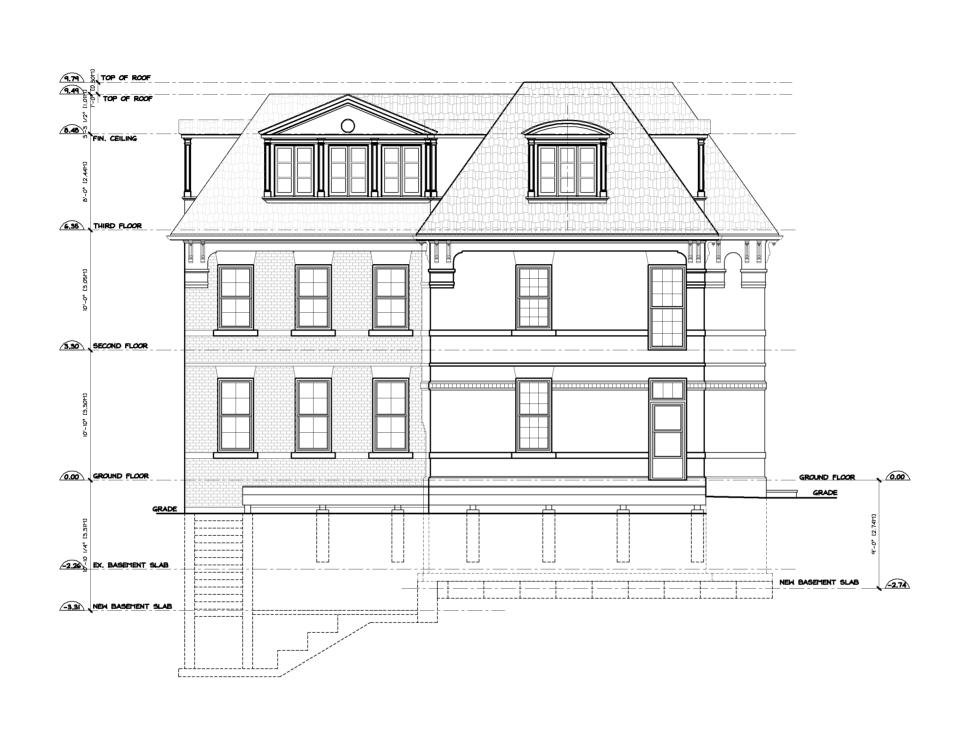

PROPOSED
SIDE (SOUTH) ELEVATION
A10 SCALE: 1/8"=1'-0"

LEMCAD CONSULTANTS

817 COSBURN AVENUE, Toronto, Ontario M4C 2V9 PHONE: (416) 405-8164 FAX: (416) 405-9601

AIO

PROJECT: PROPOSED ADDITION AND INT. ALTERATIONS

LOCATION: 10 RICHARD LOVAT COURT, KLEINBERG

DWG. BY: PD CK'D BY: LM APP. BY: DATE: OCT. 28, 2019

JOB NO.: DWG. NO.: A10 OF 10 CADD-NAME:

ORIENTATION