


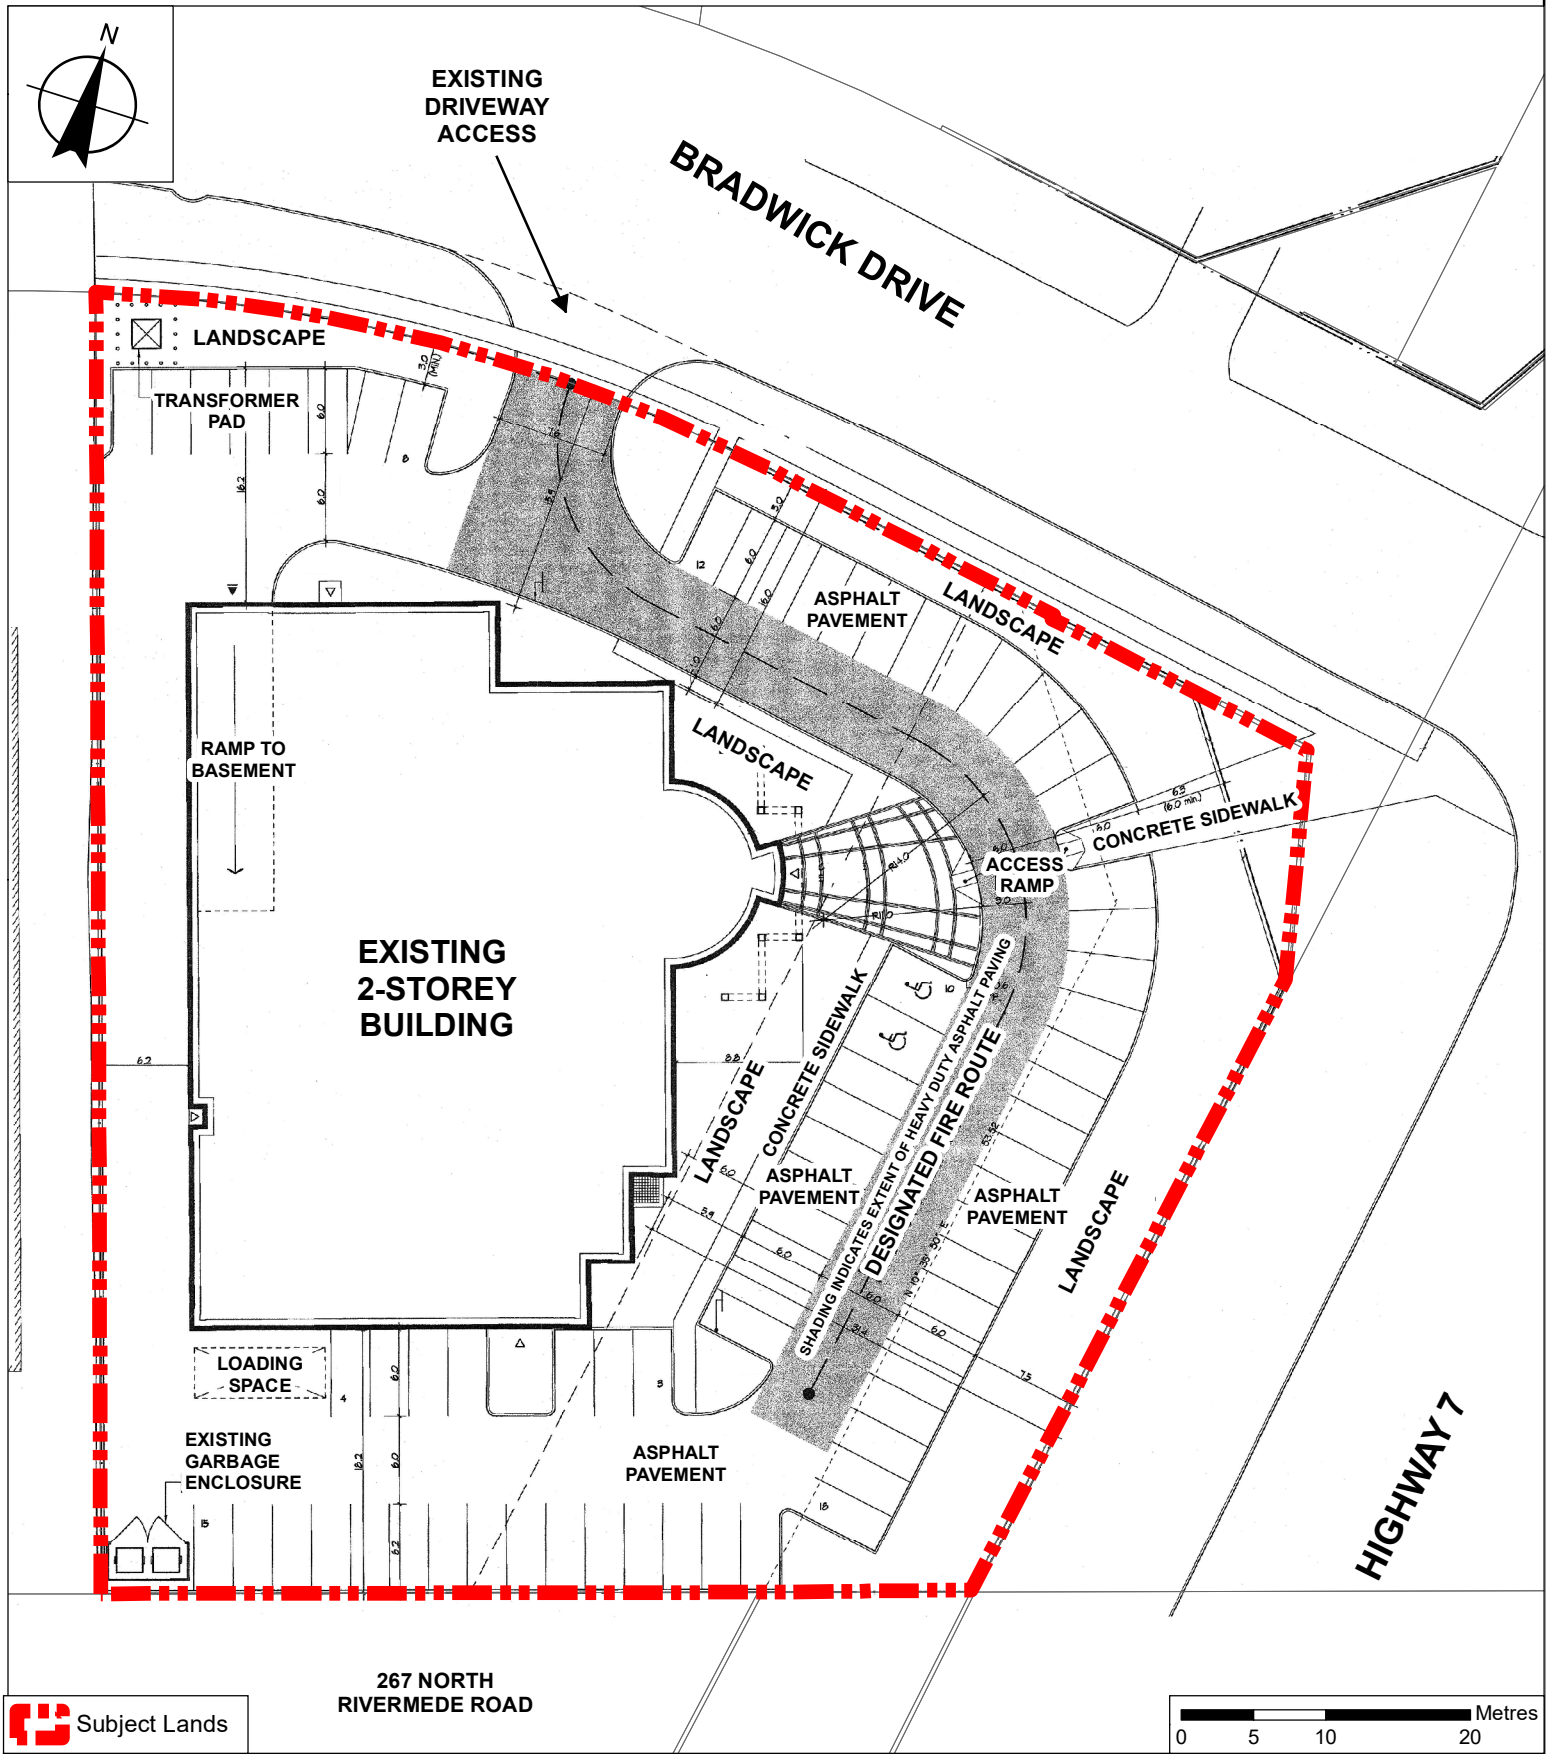

Subject Lands

Site Plan

LOCATION:
Part of Lot 9, Concession 3; 400 Bradwick Drive

APPLICANT:
TDC Medical Properties Inc.



Attachment

FILE:
Z.20.012

DATE:
June 23, 2020

2