


SOUTH (FRONT) ELEVATION (FACING ABERDEEN AVENUE)

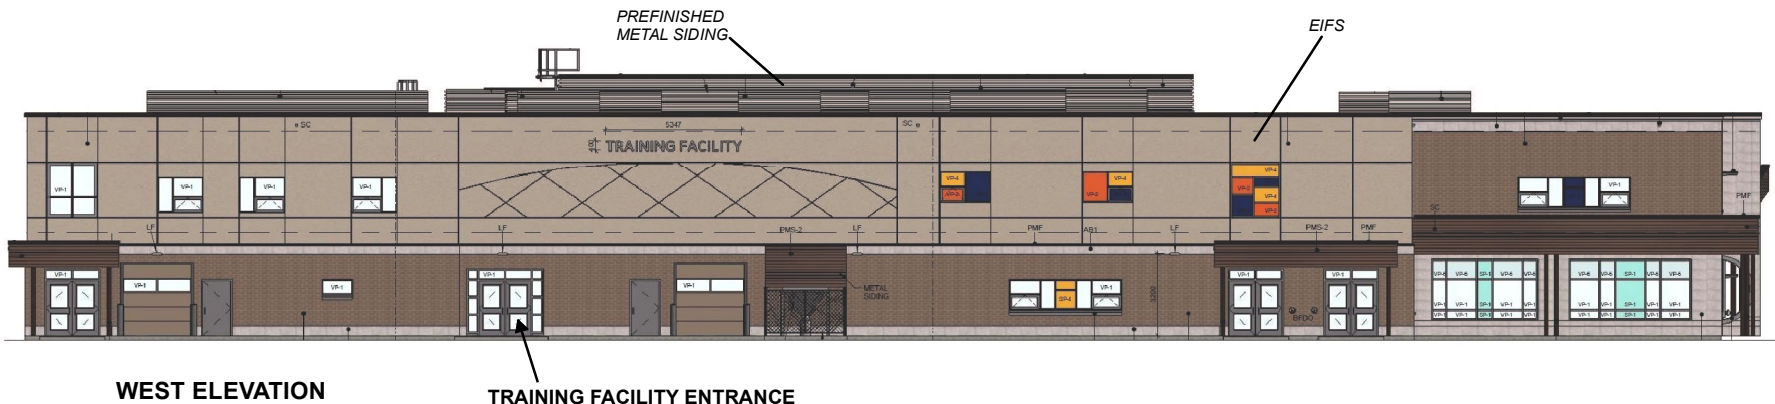

WEST ELEVATION

TRAINING FACILITY ENTRANCE

Not to Scale

South and West Elevations

LOCATION: Part of Lot 10, Concession 6;
200 Aberdeen Avenue

APPLICANT:
Conseil Scolaire Catholique MonAvenir



Attachment

FILE: DA.20.005

DATE: June 9, 2020

5