


ATTACHMENT 5

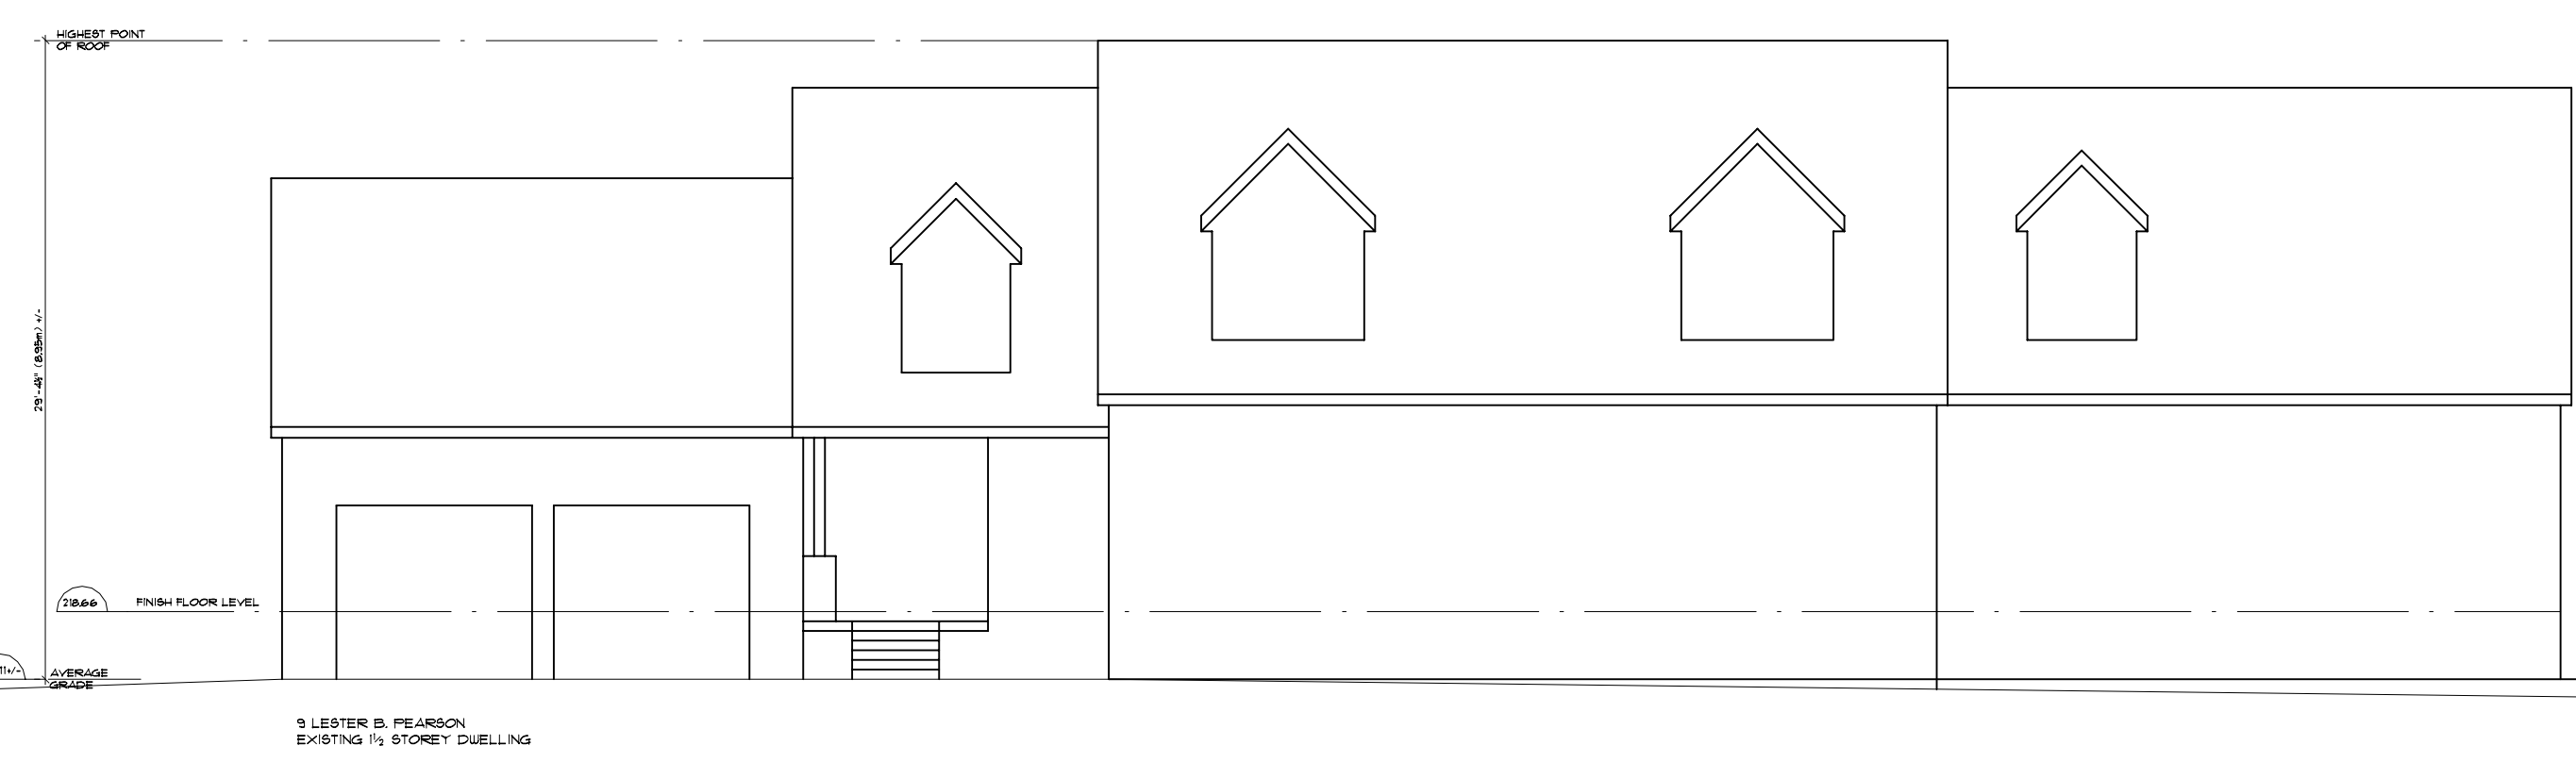

DETAIL NO.
SHEET NO.

REVISIONS

NO.	REVISIONS	DATE
1	ISSUED FOR PRE APPLICATION CONSULTATION	02/26/2019
2	ROOF LINE & G.F.A. ADJUSTMENTS	04/26/2019
3	ROOF LINE & G.F.A. ADJUSTMENTS	04/30/2019
4	ISSUED FOR S.P.A.	06/12/2019
5	RE-ISSUED FOR S.P.A.	09/21/2019
6	RE-ISSUED FOR S.P.A.	10/18/2019
7	RE-ISSUED FOR S.P.A.	11/28/2019


KEY PLAN

ARCHITECTURAL SEAL: STRUCTURAL SEAL:

ALL DRAWINGS ARE THE PROPERTY OF GEORGIO LOLOS DESIGN INC. AND THEY ARE NOT TO BE REPRODUCED IN WHOLE OR IN PART WITHOUT WRITTEN CONSENT FROM THE DESIGNER. CONTRACTOR TO CHECK AND VERIFY ALL DIMENSIONS BEFORE COMMENCING WORK AND TO REPORT ANY DISCREPANCIES TO THE DESIGNER. DO NOT SCALE DRAWINGS.

CONSULTING DESIGN BY:

Georgio Lolos Design Inc.
A Division of Delta Design

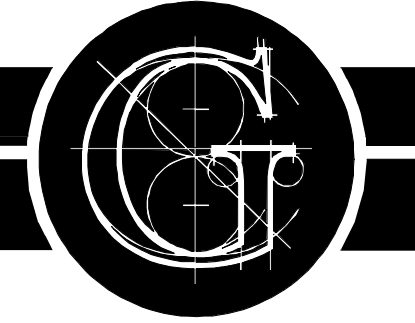

Distinctive & Innovative Design

220-11 DUNCAN MILL RD
TORONTO, ONTARIO
M3B 3J8
TEL: (416) 635-5708
FAX: (416) 794-1198
glolos@glolosdesigns.com

BATTAGLIA ARCHITECT INC.

8888 KEELE ST. UNIT 8 TEL: (905) 508-2168
CONCORD, ONT. L4K 2N2 FAX: (416) 848-7961

PROPOSED 3 STOREY DWELLING FOR:
ADAMKOWSKI-DE FAVERI
RESIDENCE
27 LESTER B. PEARSON ST.
VAUGHAN, ONTARIO

STREET VIEW

DRAWN BY: D. POVEDA	CHECKED BY: G.L.	SHEET A-13
DATE FEB. 2019	SCALE 1:50	FILE 19-06