




EAST ELEVATION (FACING REGIONAL ROAD 27)

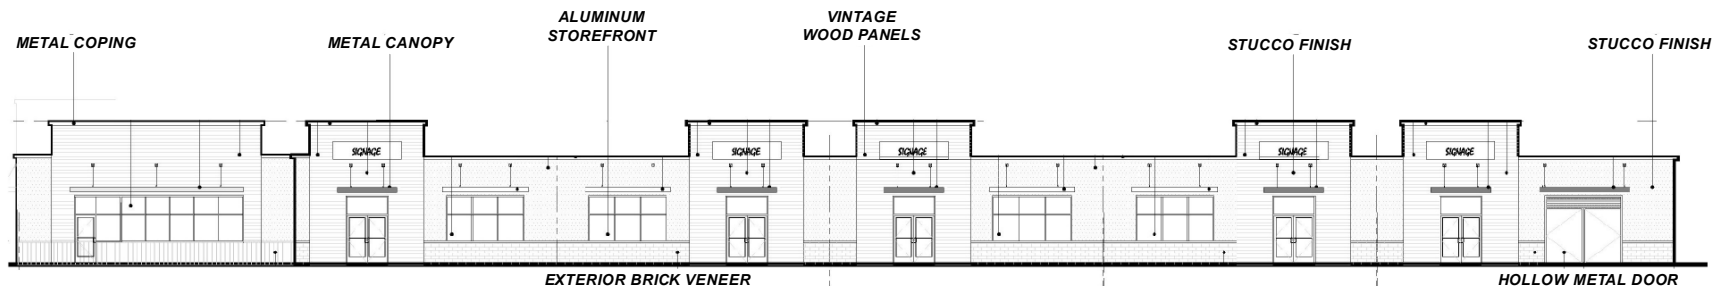

WEST ELEVATION

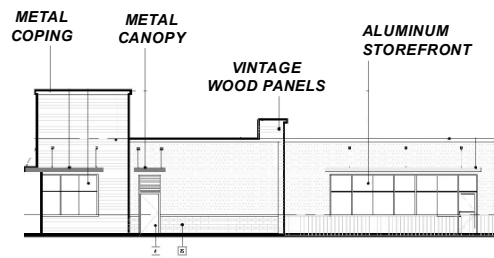

NORTH ELEVATION

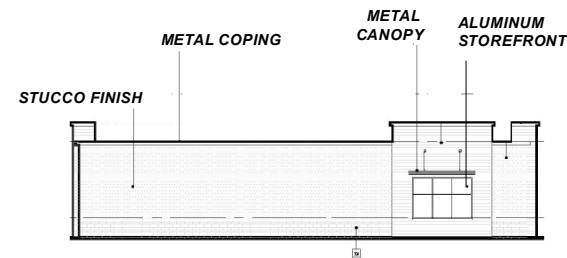

SOUTH ELEVATION

Not to Scale

Building Elevations - Building A

LOCATION:
Part of Lot 9, Concession 9

APPLICANT:
Woodbridge Transmissions Limited
Hwy #27 Auto Collision Ltd.



Attachment

FILES:
Z.19.026
RELATED FILE:
DA.19.079
DATE:
March 3, 2020

4