



ATTACHMENT No. 1

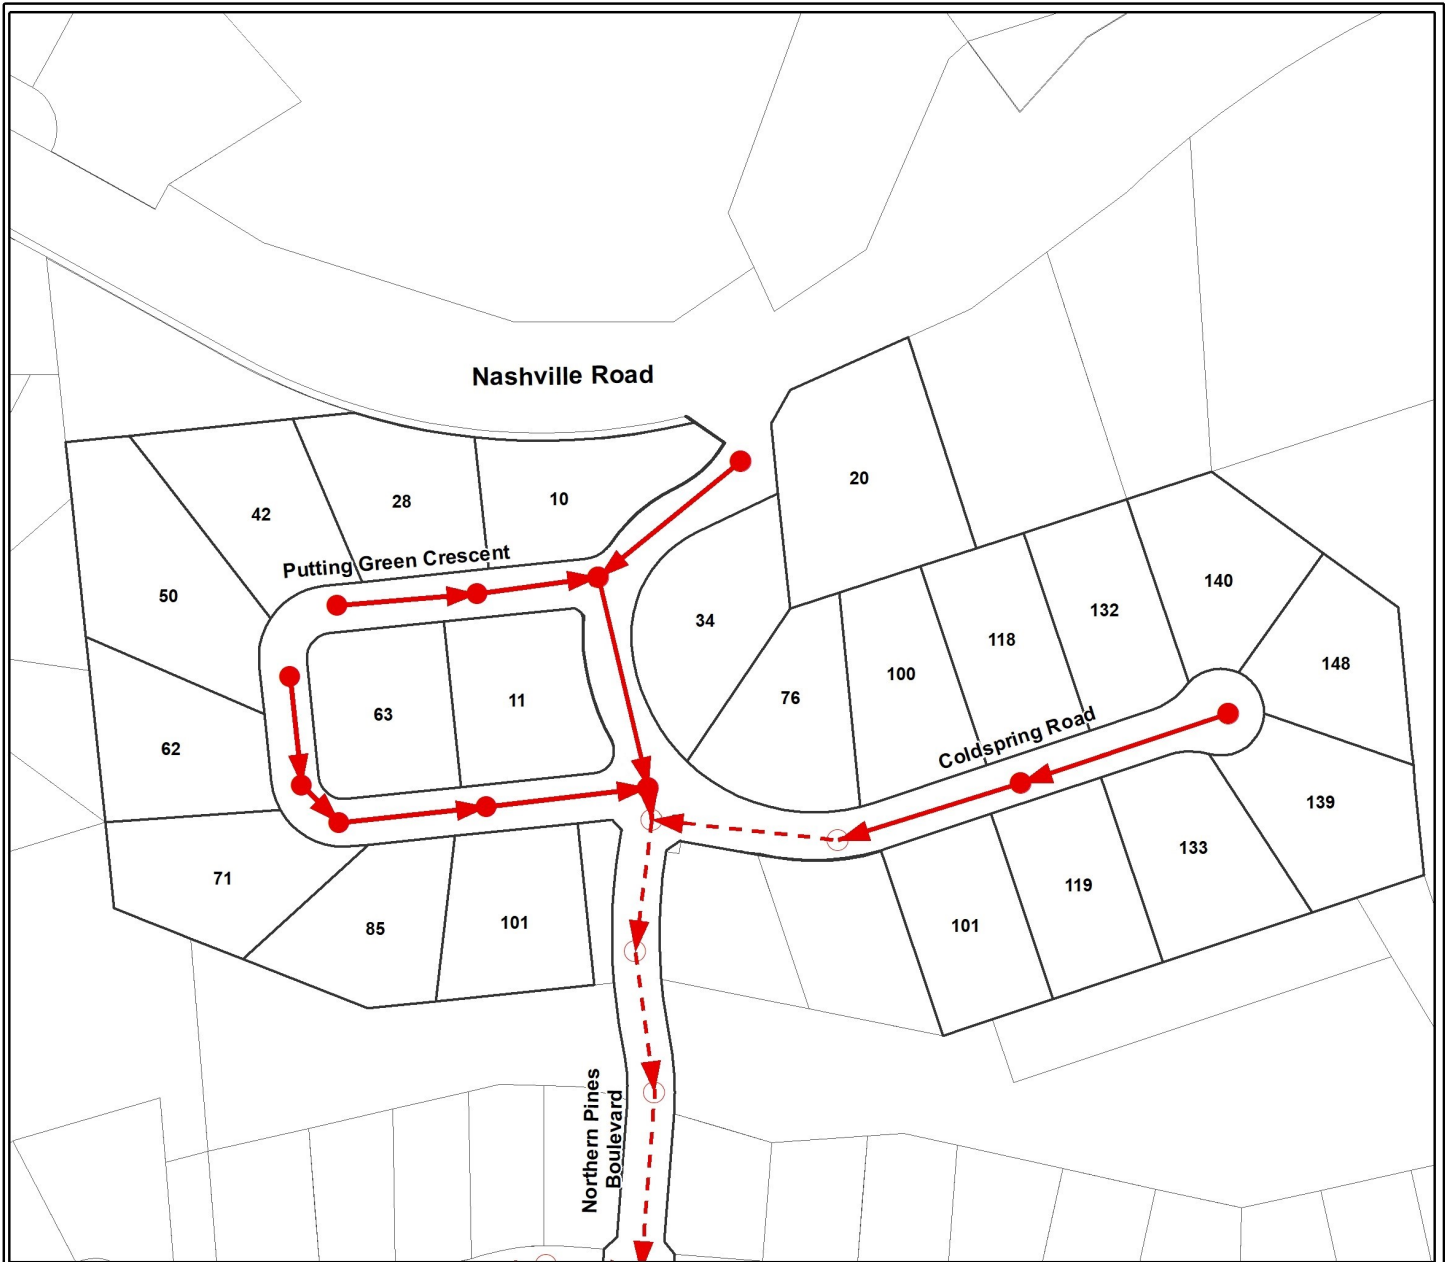

LOCATION MAP

COLDSPRING ROAD and PUTTING GREEN CRESCENT SANITARY SEWER INSTALLATION

LEGEND

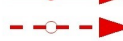-  New Sanitary Sewer
-  Existing Sanitary Sewer



NOT TO SCALE