



APPROVED AT HERITAGE VAUGHAN 2019-05-15

PROPOSED REVISIONS FOR HERITAGE VAUGHAN

NORTH ELEVATION
DIFFERENCES BETWEEN EXISTING AND PROPOSED

RAFAEL + BIGAUSKAS
 ARCHITECTS



APPROVED AT HERITAGE VAUGHAN 2019-05-15



PROPOSED REVISIONS FOR HERITAGE VAUGHAN

EAST ELEVATION
DIFFERENCES BETWEEN EXISTING AND PROPOSED

RAFAEL + BIGAUSKAS
 ARCHITECTS




APPROVED AT HERITAGE VAUGHAN 2019-05-15




PROPOSED REVISIONS FOR HERITAGE VAUGHAN

SOUTH ELEVATION
DIFFERENCES BETWEEN EXISTING AND PROPOSED

RAFAEL + BIGAUSKAS
 ARCHITECTS

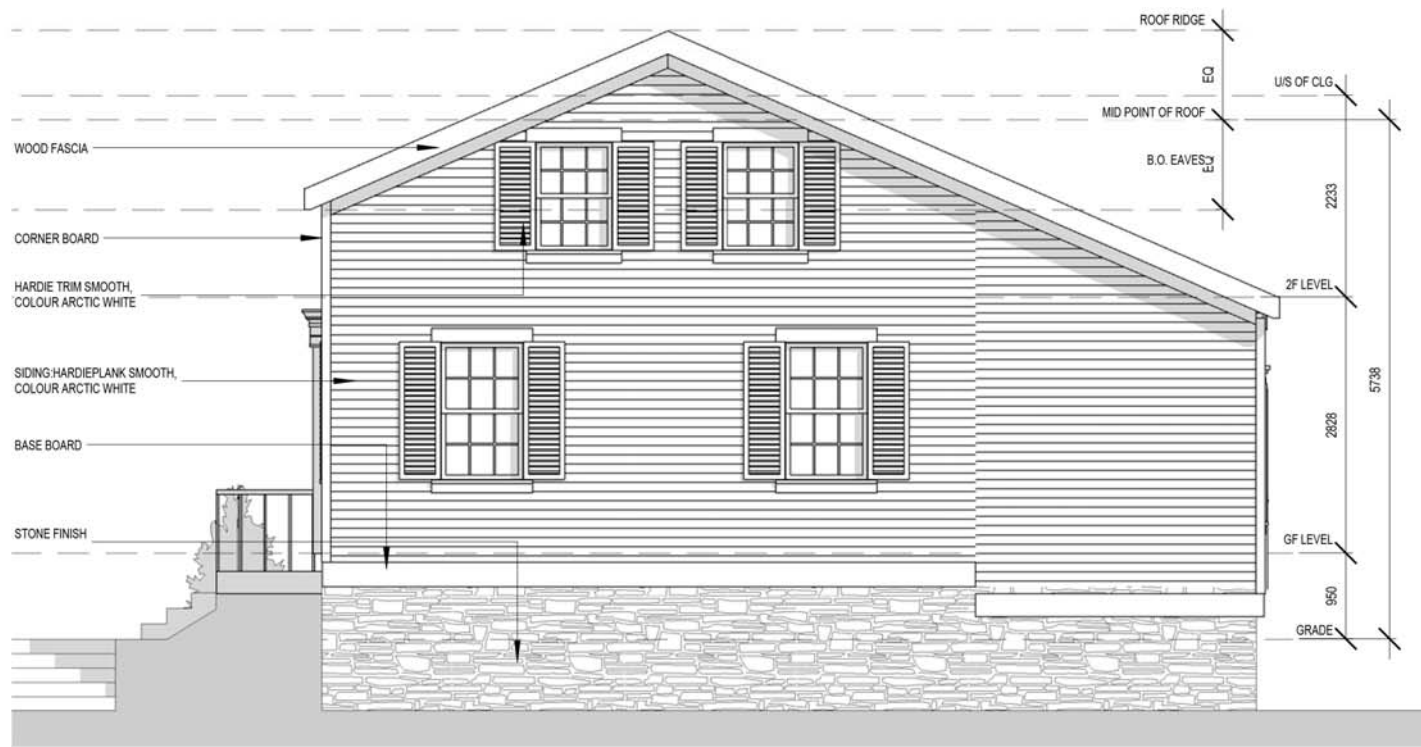

APPROVED AT HERITAGE VAUGHAN 2019-05-15

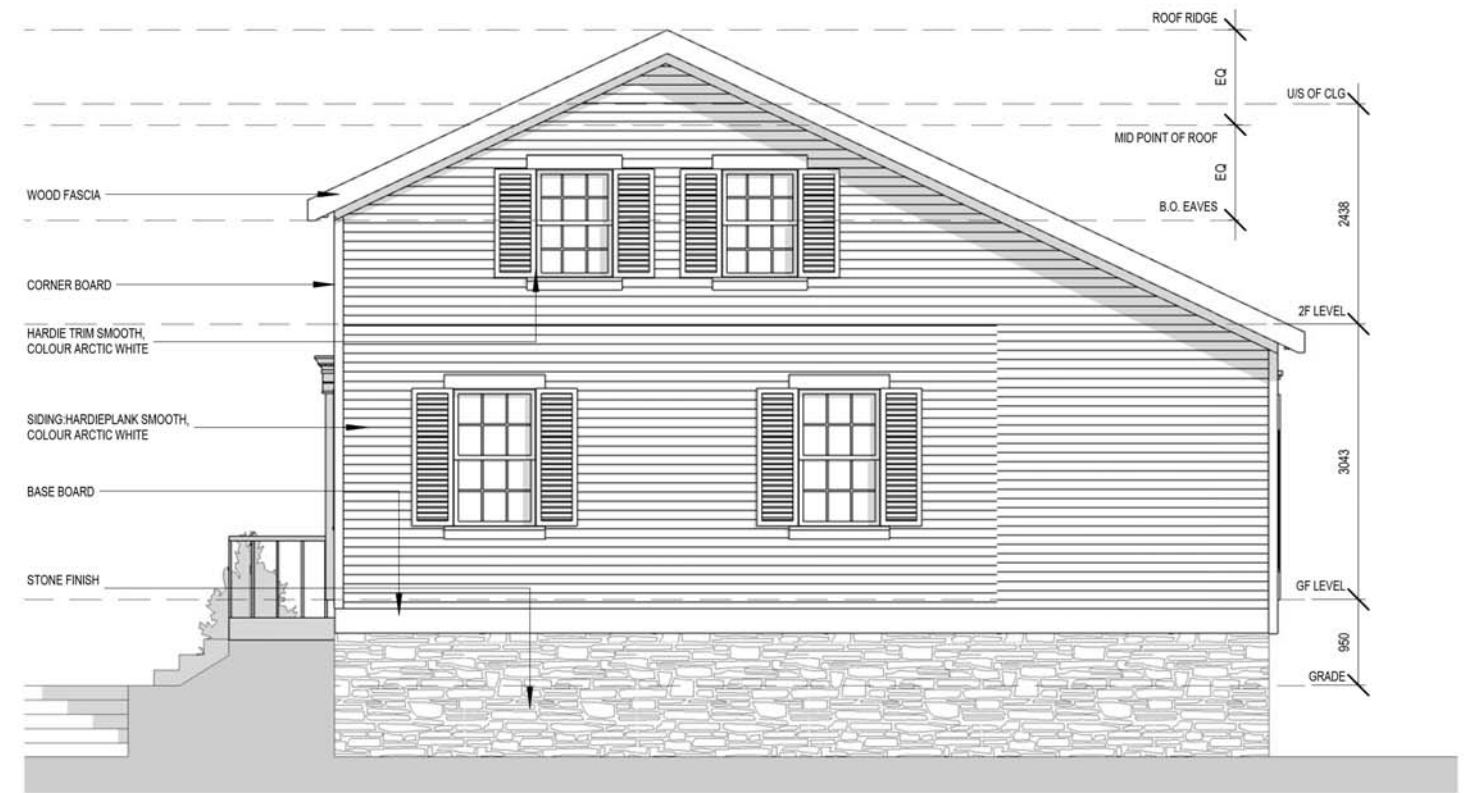

PROPOSED REVISIONS FOR HERITAGE VAUGHAN

WEST ELEVATION
DIFFERENCES BETWEEN EXISTING AND PROPOSED

RAFAEL + BIGAUSKAS
 ARCHITECTS