


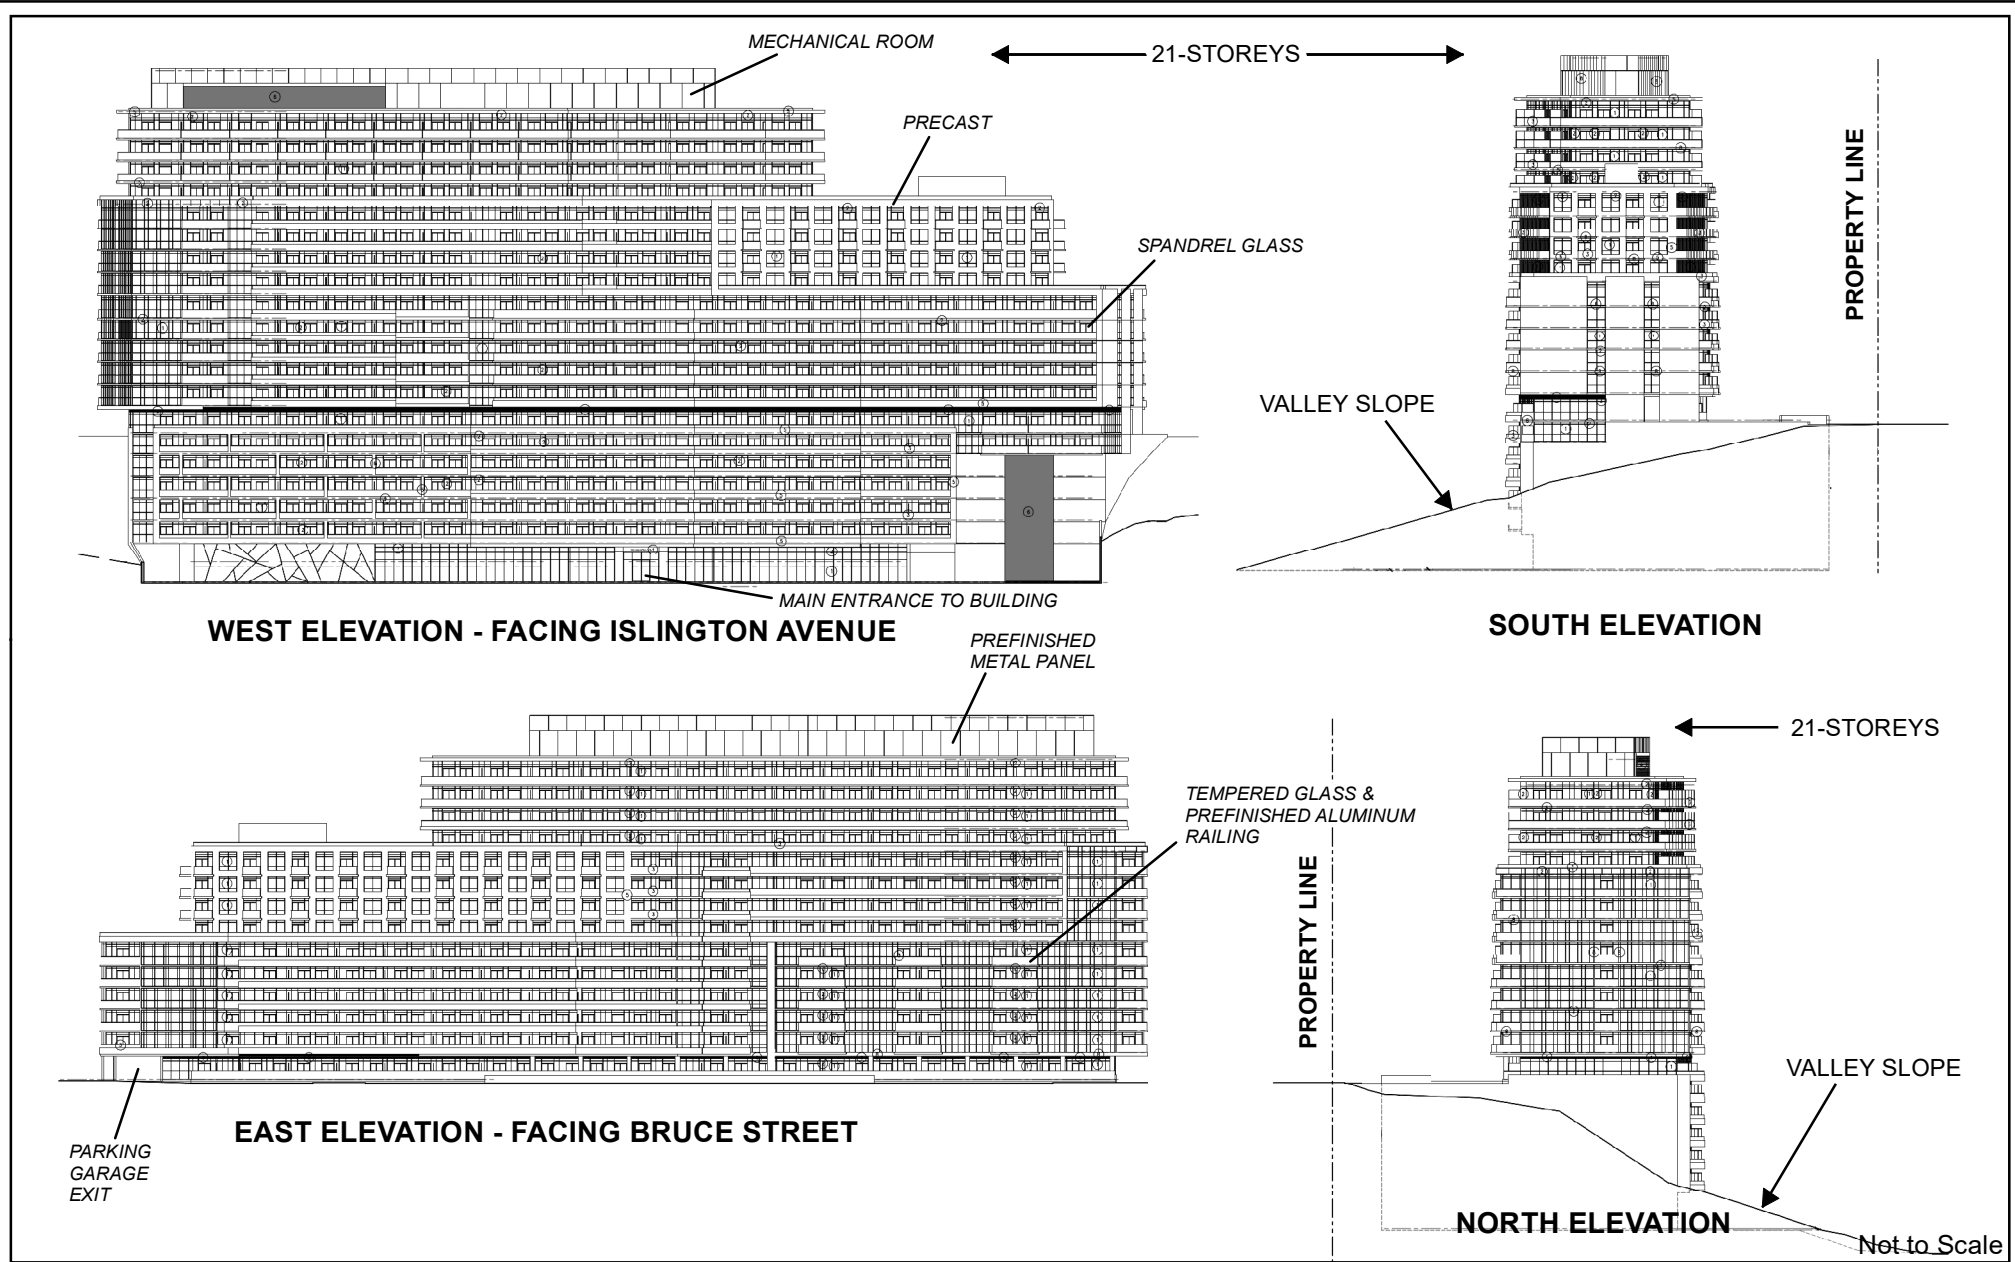

# Conceptual Elevations

**LOCATION:**  
Part of Lots 4 and 5, Concession 7

**APPLICANT:**  
7553 Islington Holding Inc.



## Attachment

**FILES:** OP.08.017 and  
Z.16.022

**DATE:**  
September 15, 2020

**4**