


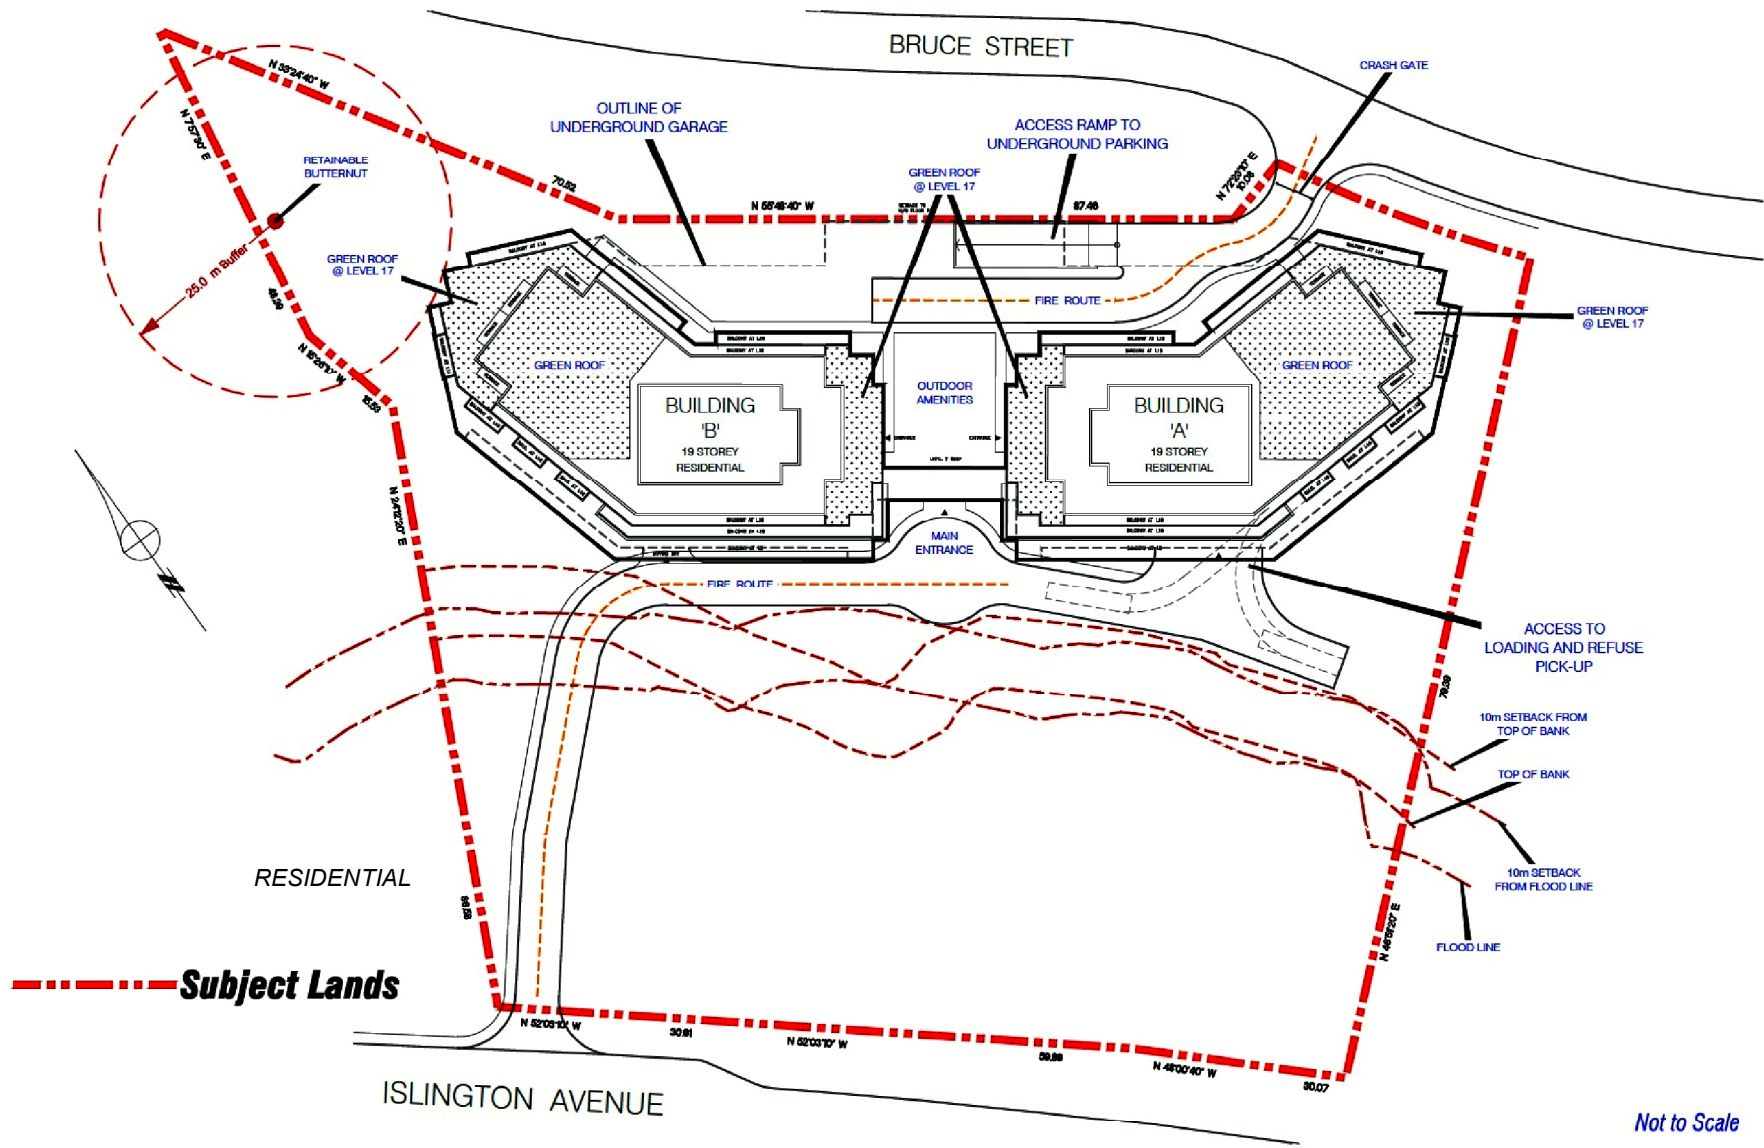

Revised Proposal - File Z.16.022 (May 13, 2016)

LOCATION:
Part of Lots 4 and 5, Concession 7

APPLICANT:
7553 Islington Holding Inc.



Attachment
FILES: OP.08.017 and
Z.16.022

DATE:
September 15, 2020

6