
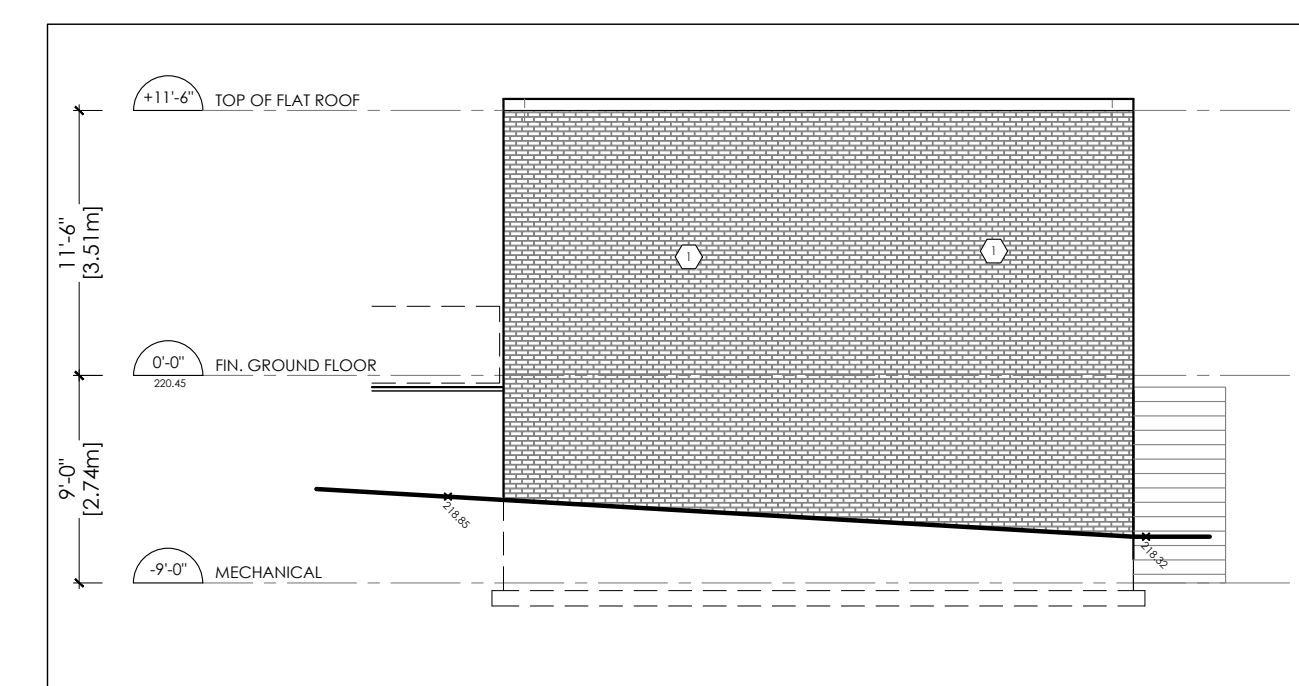
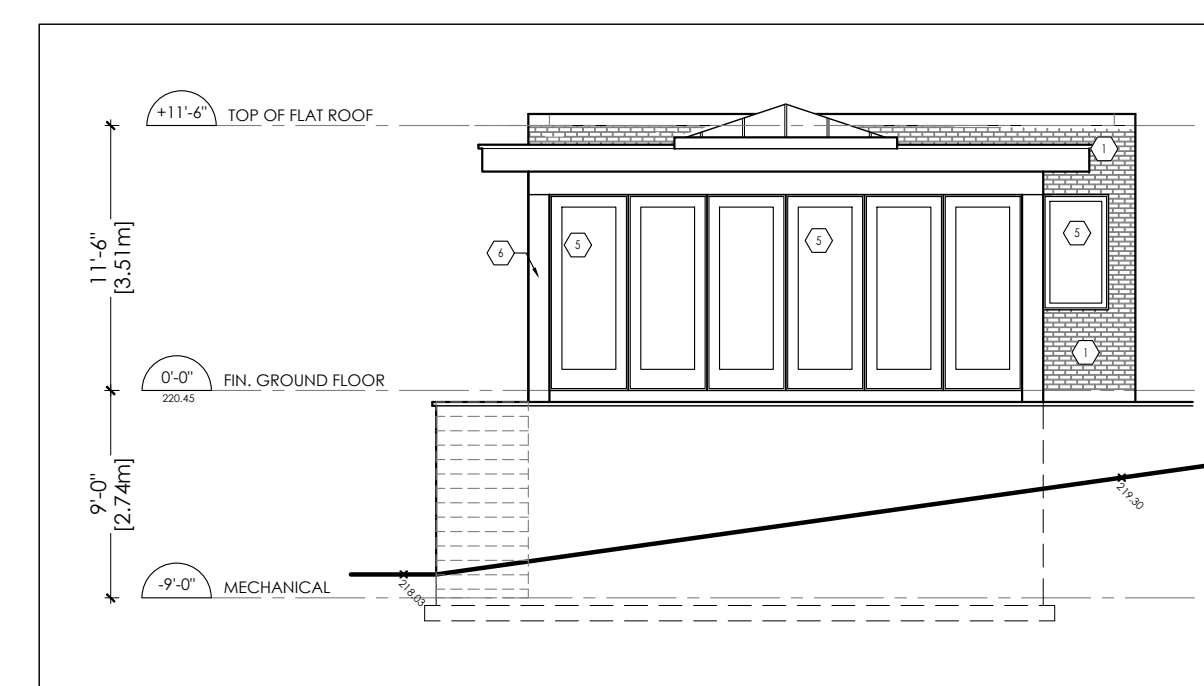
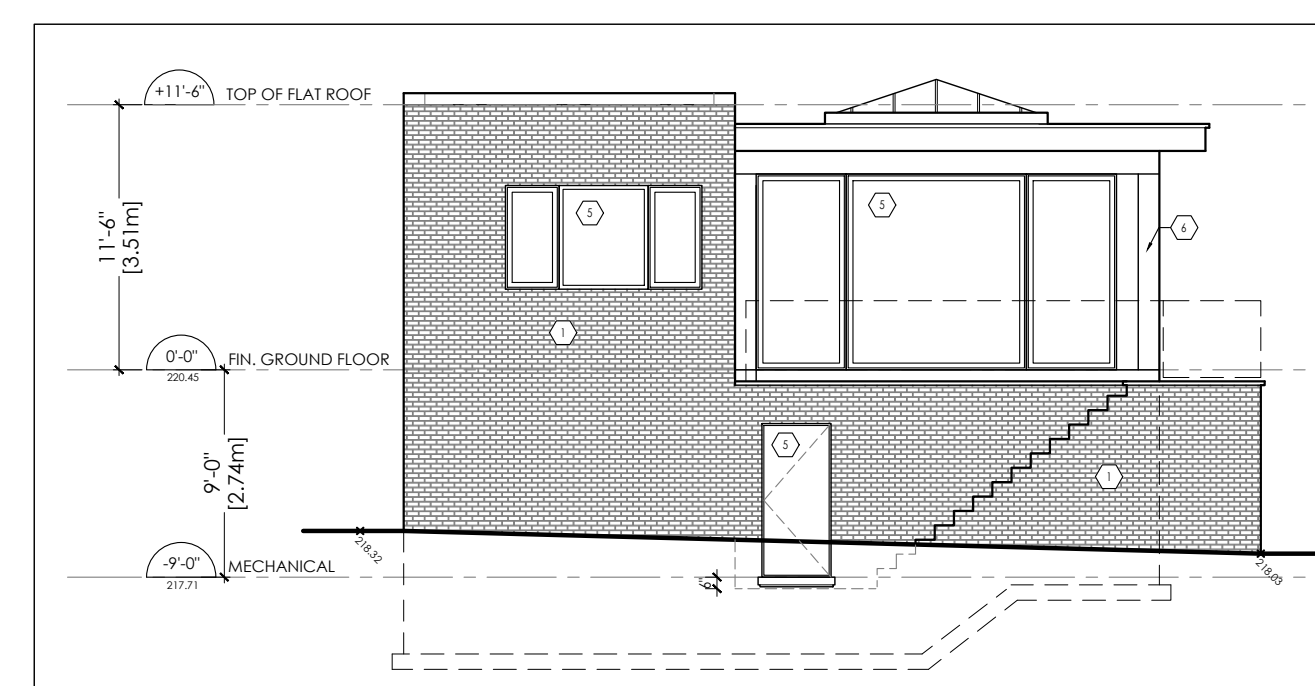
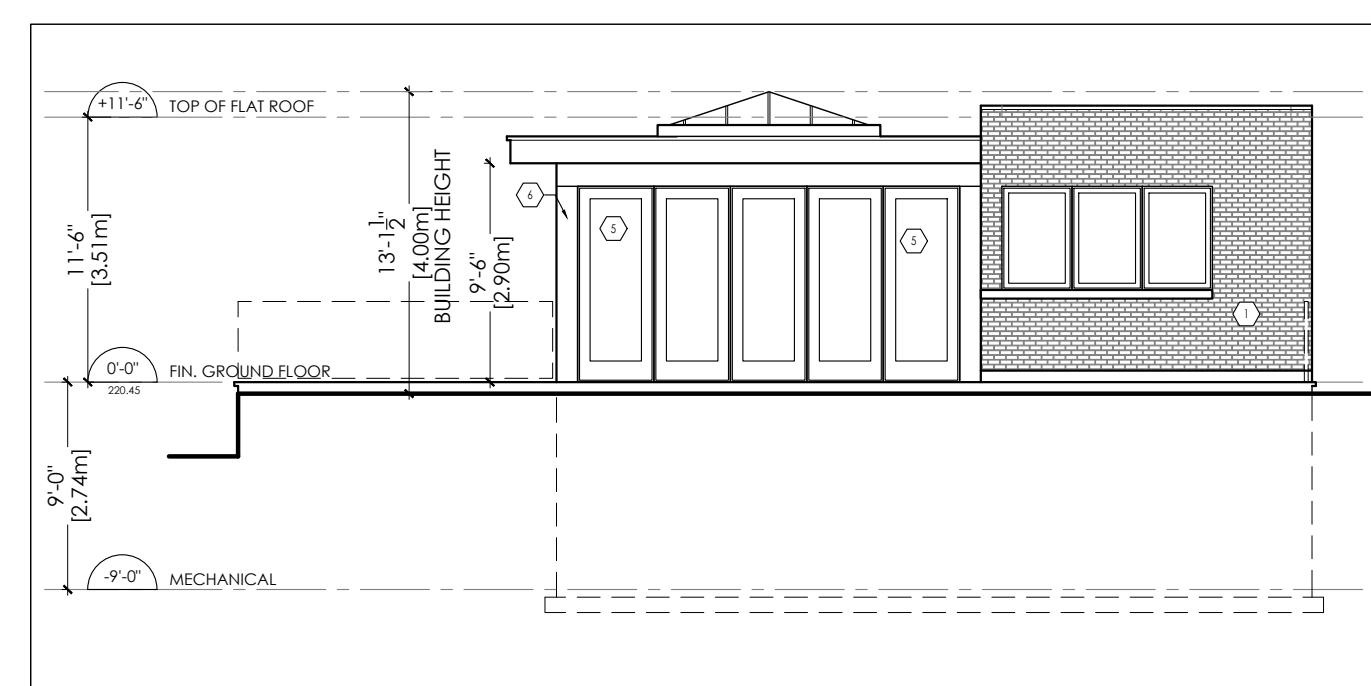
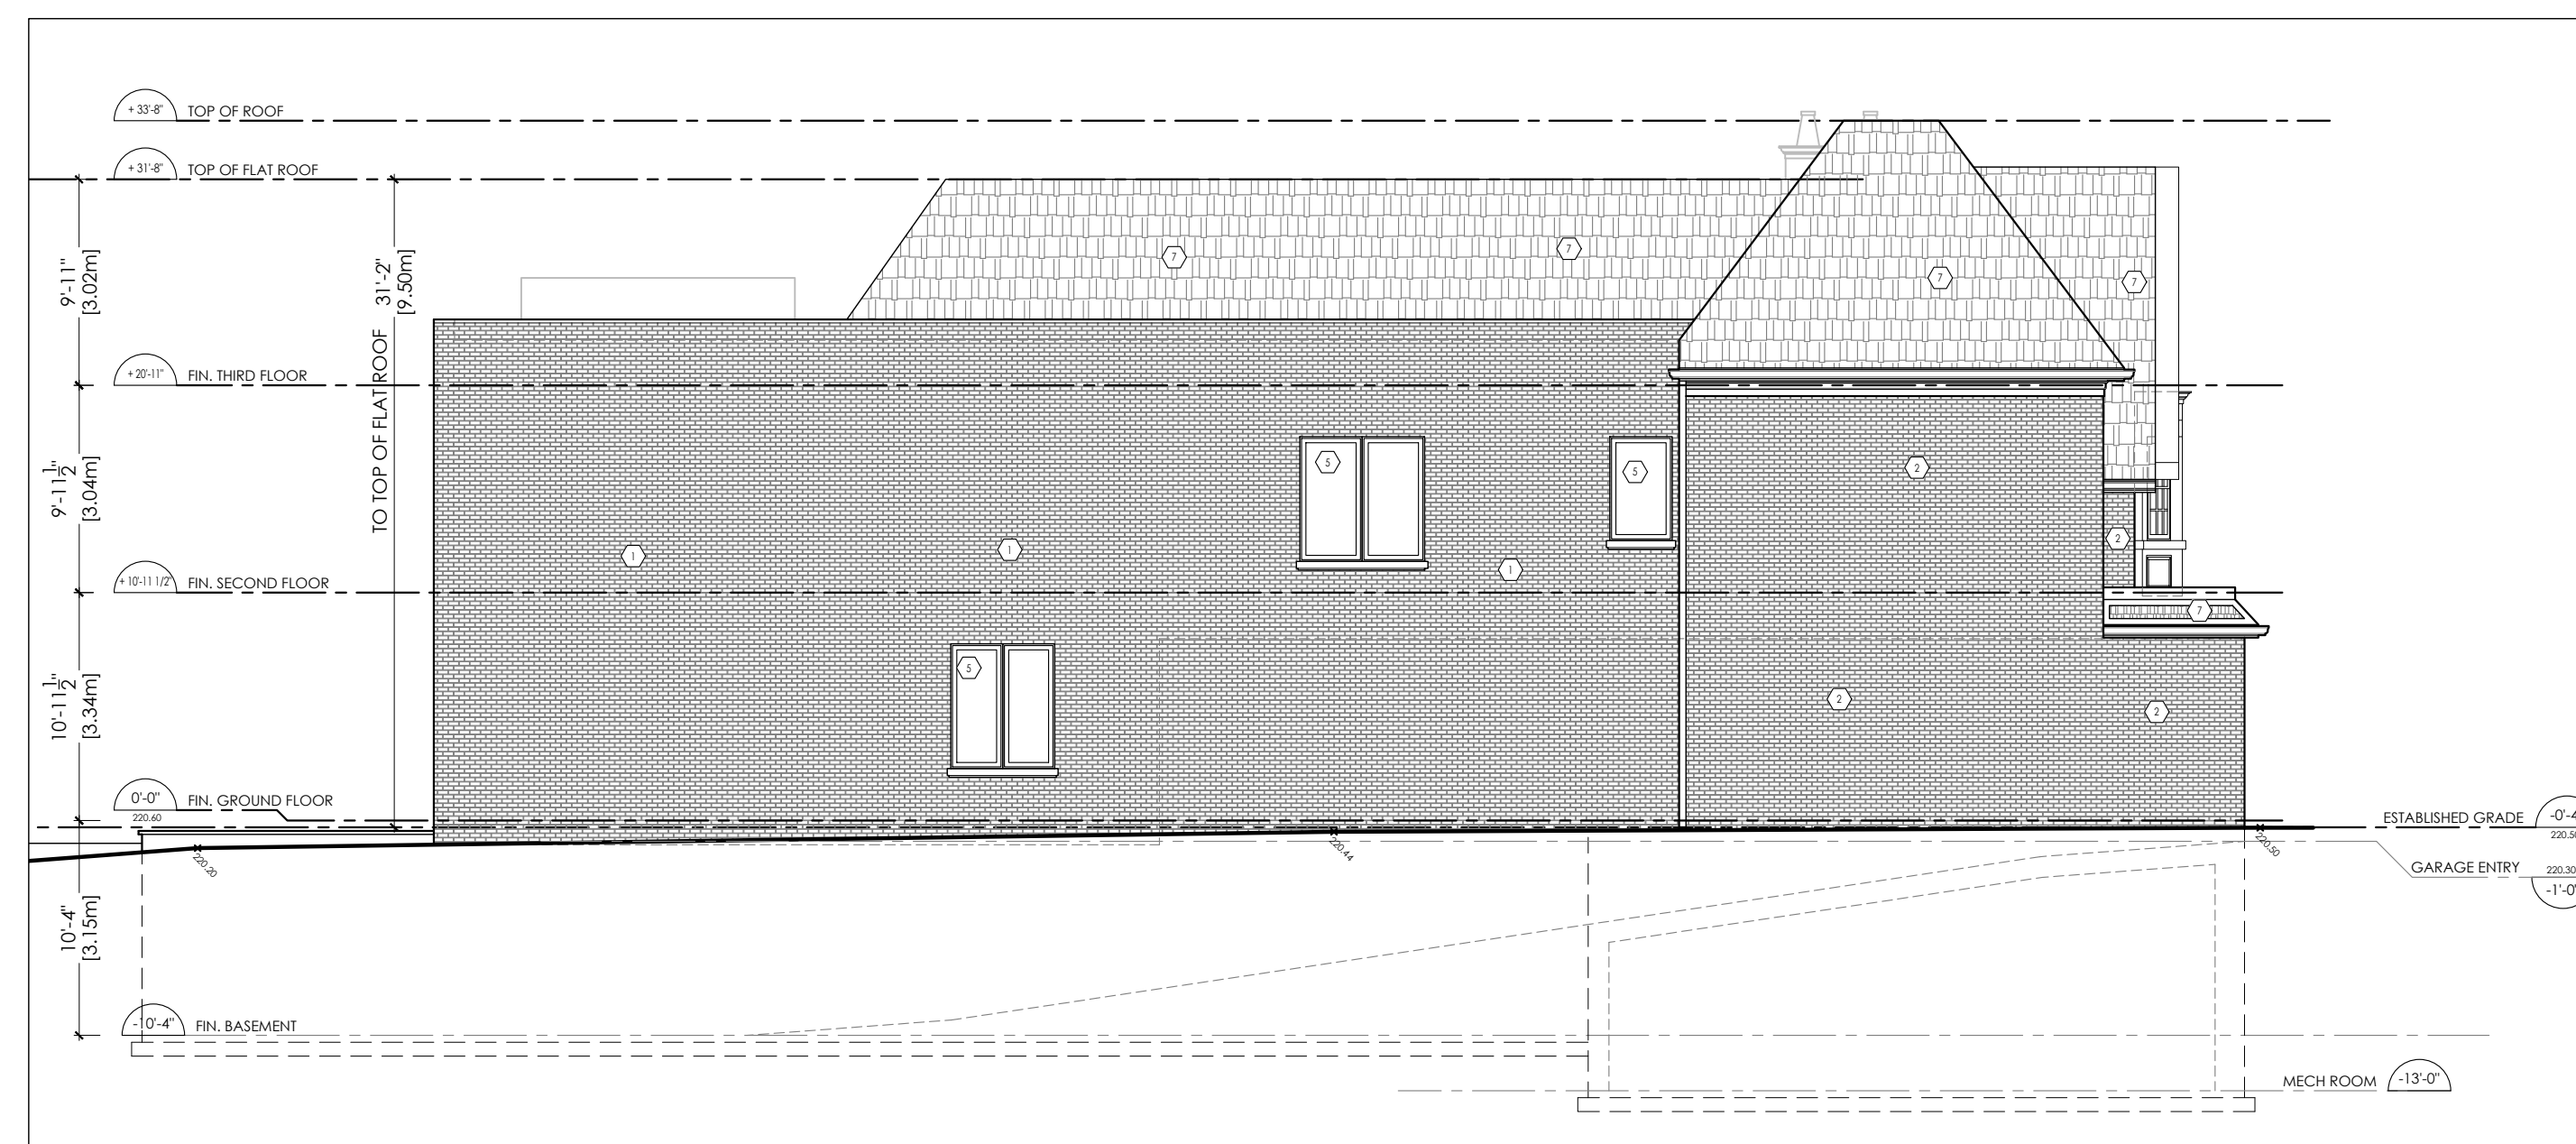
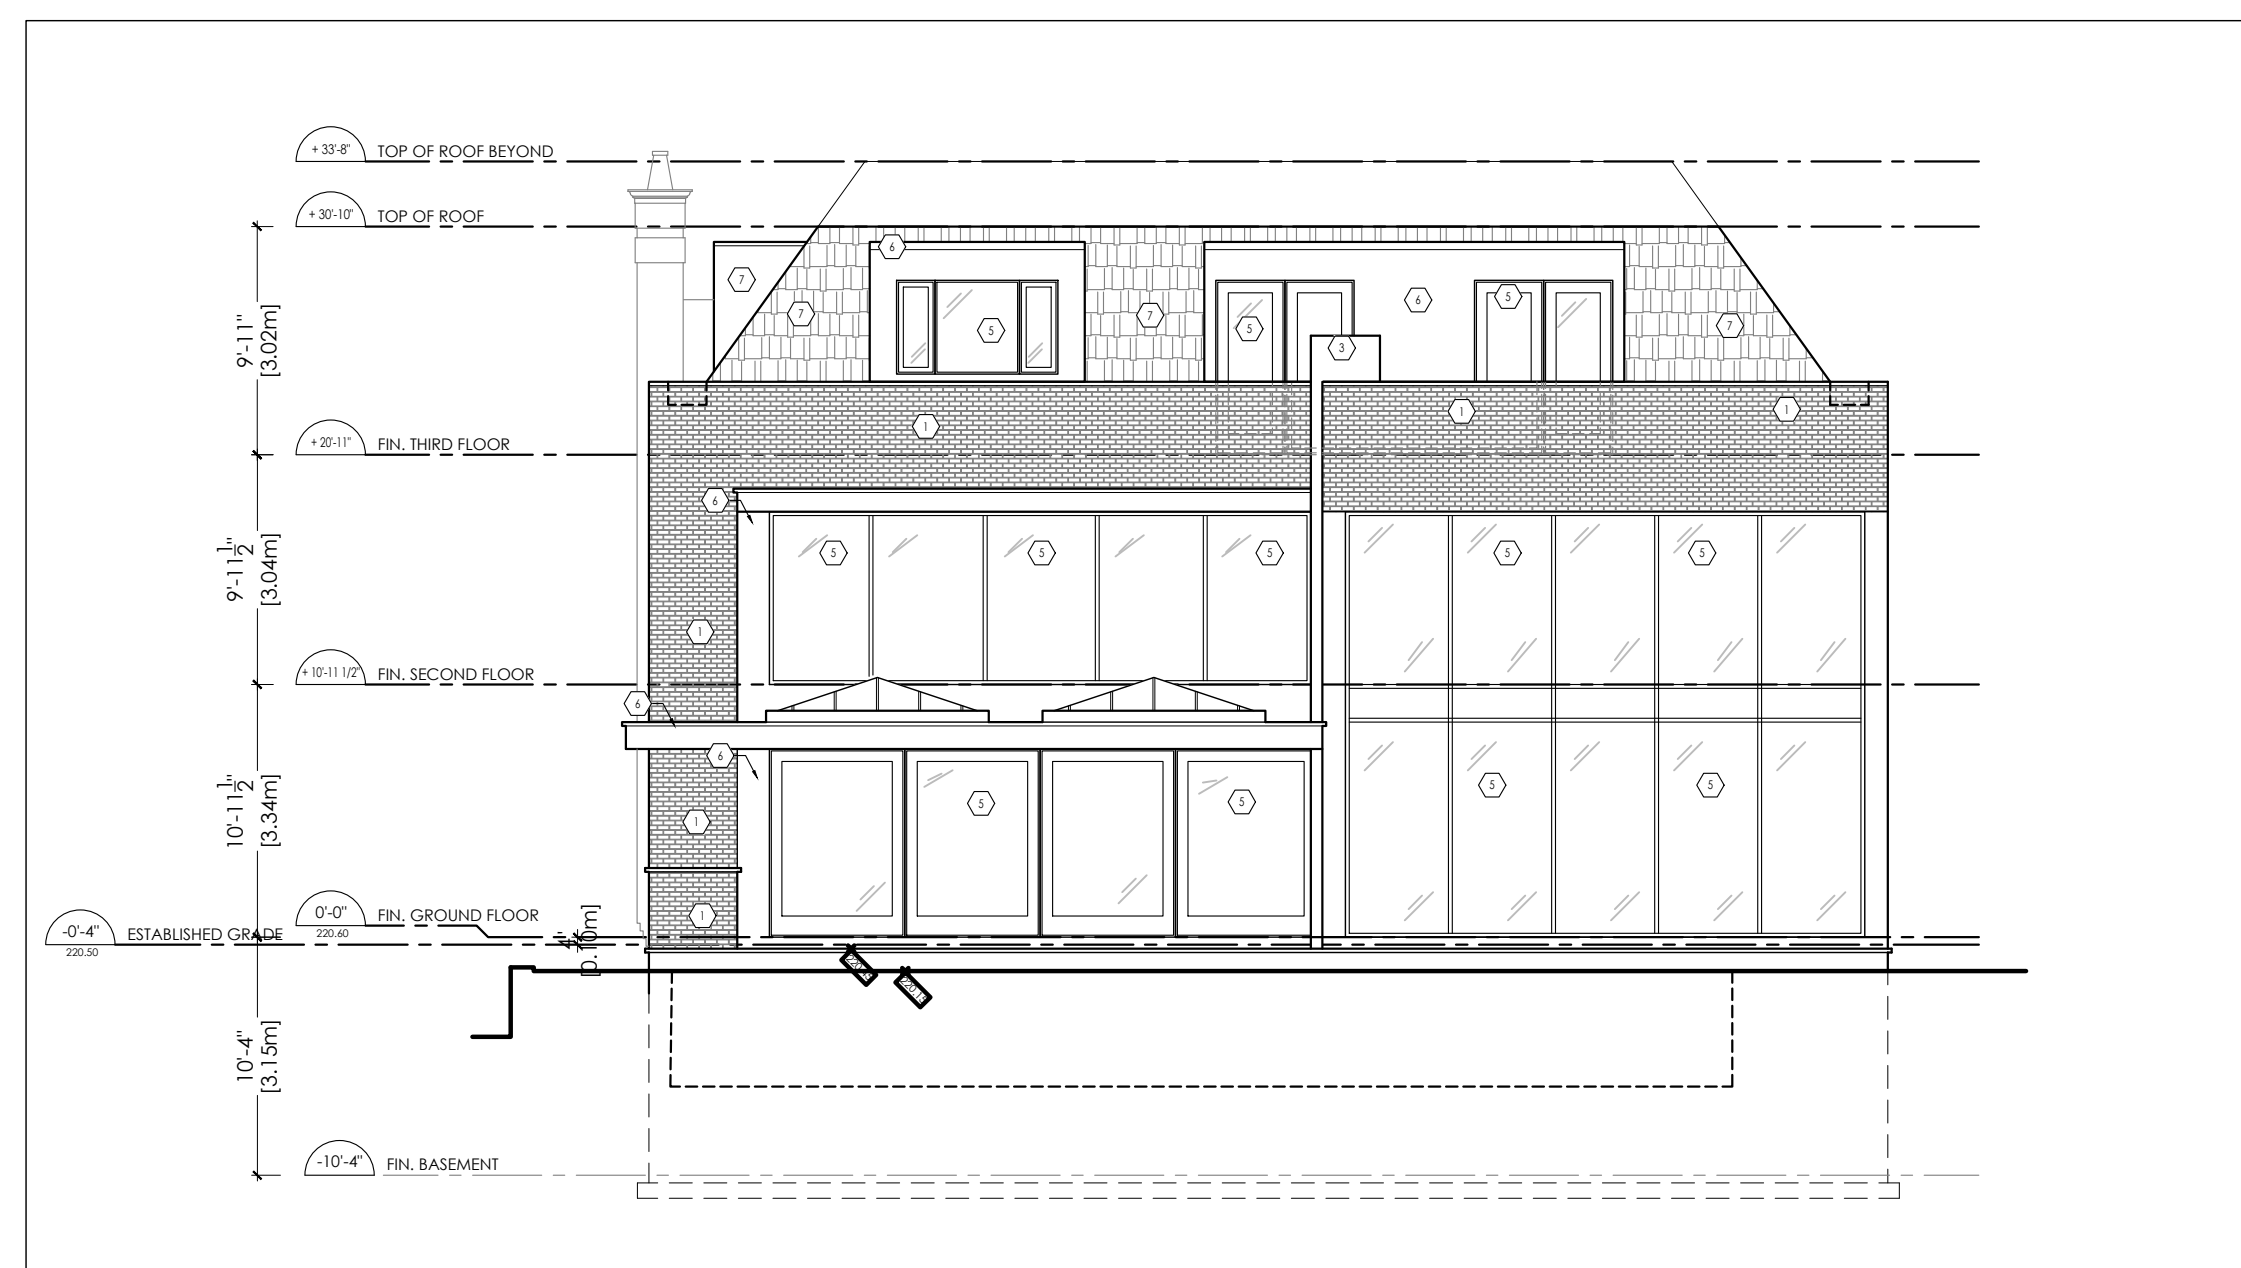
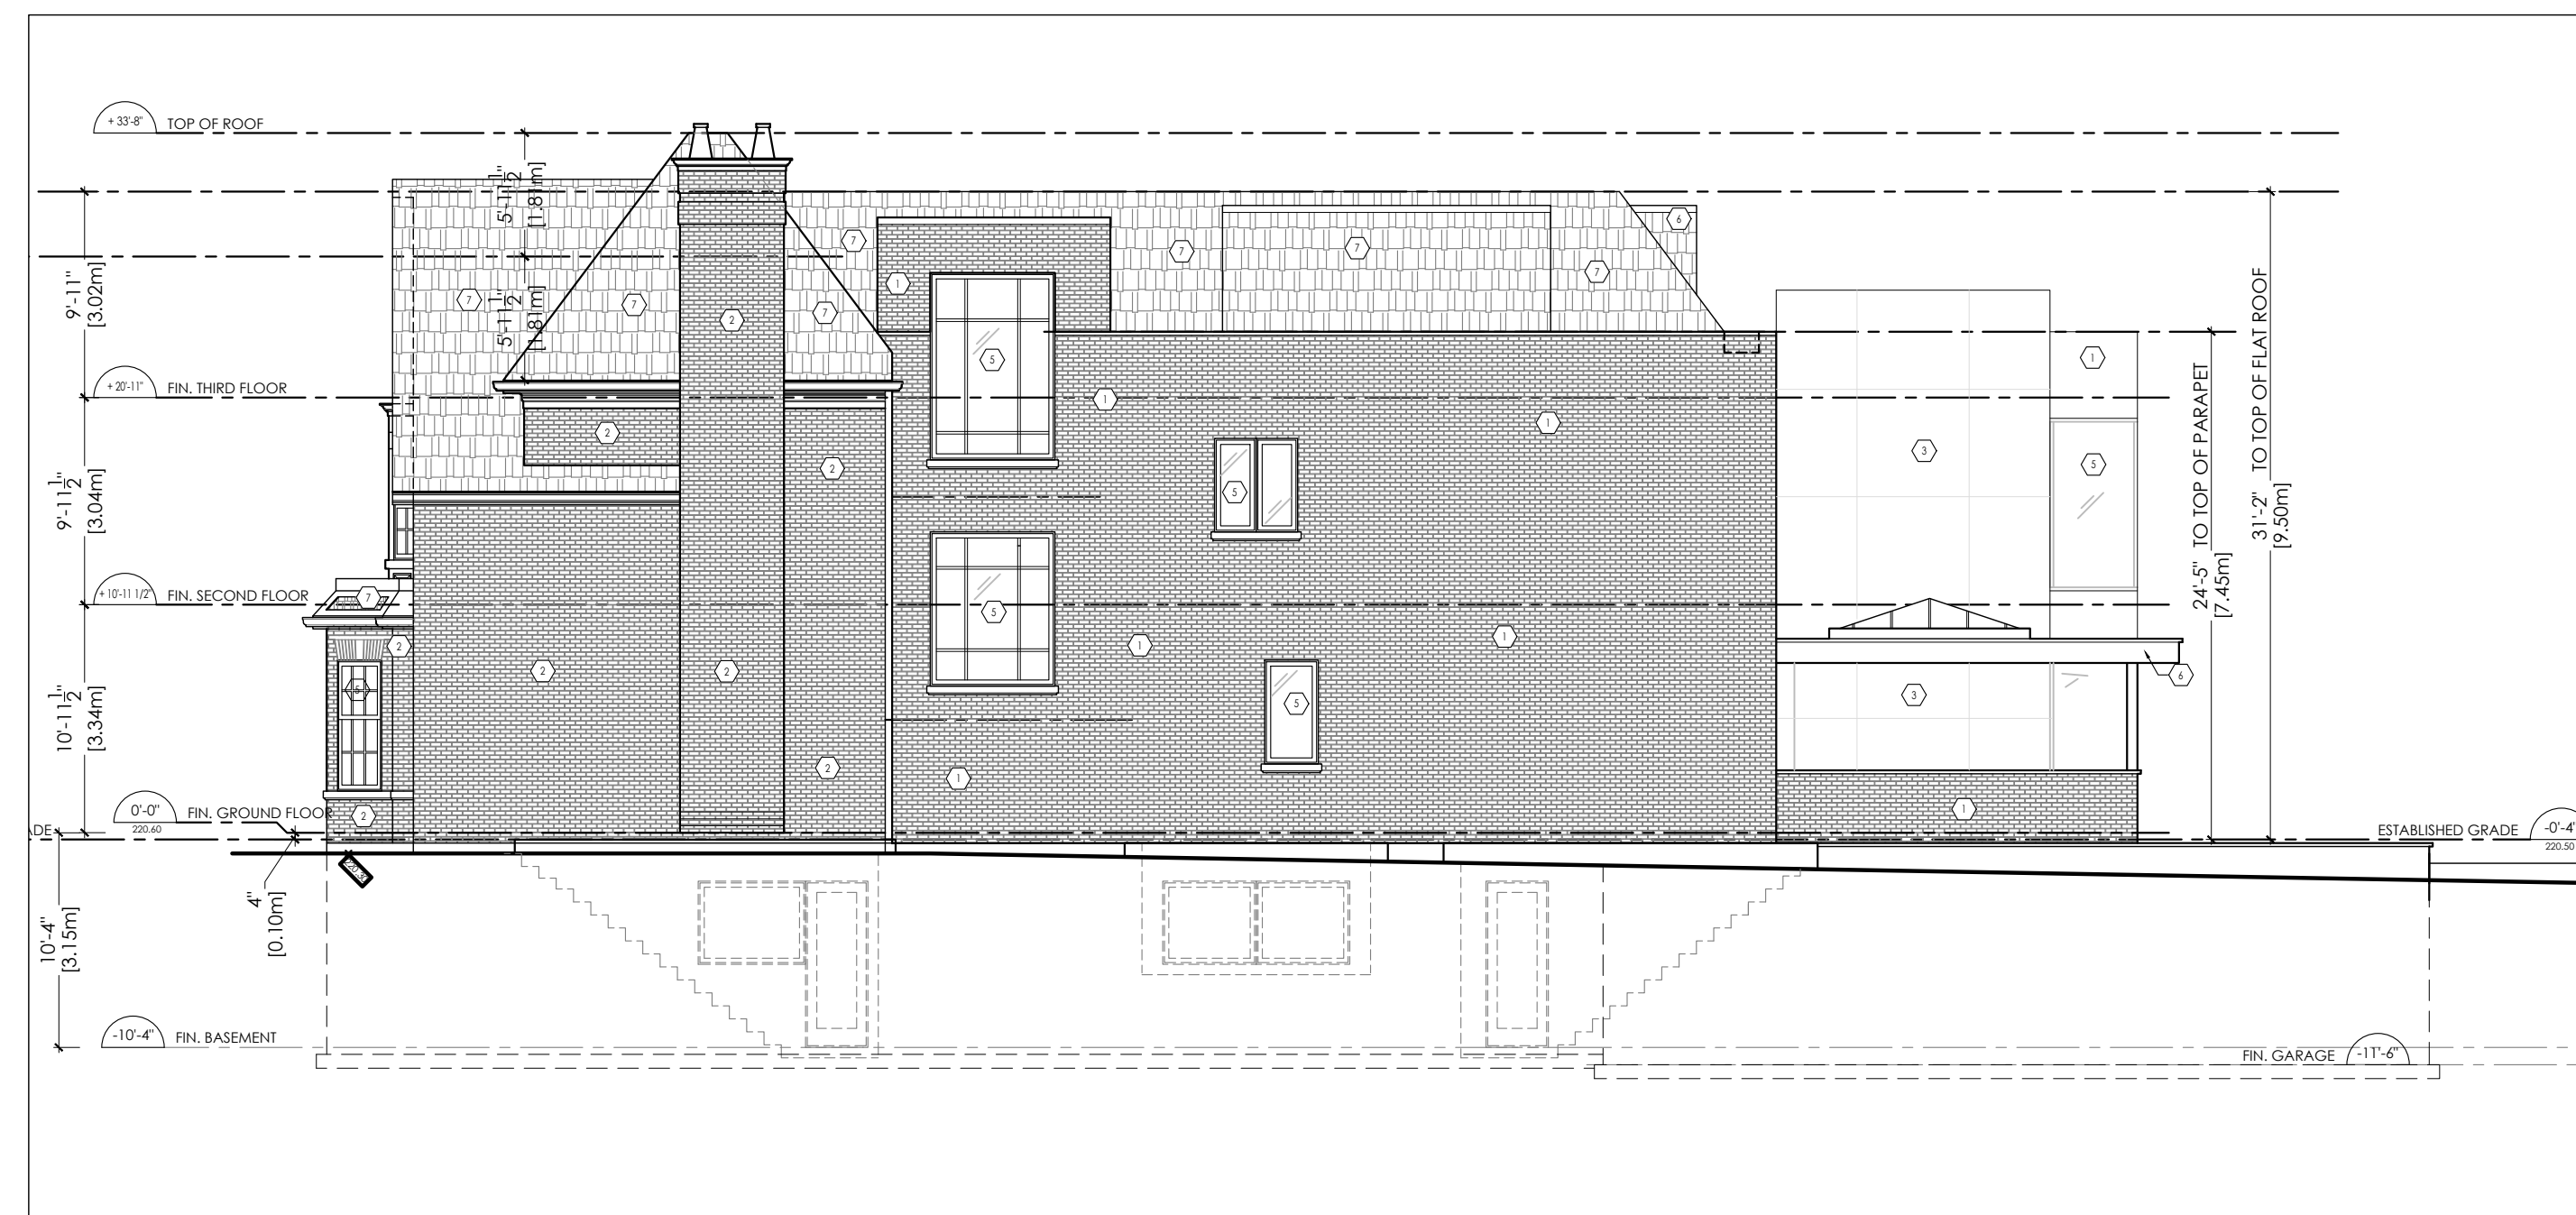


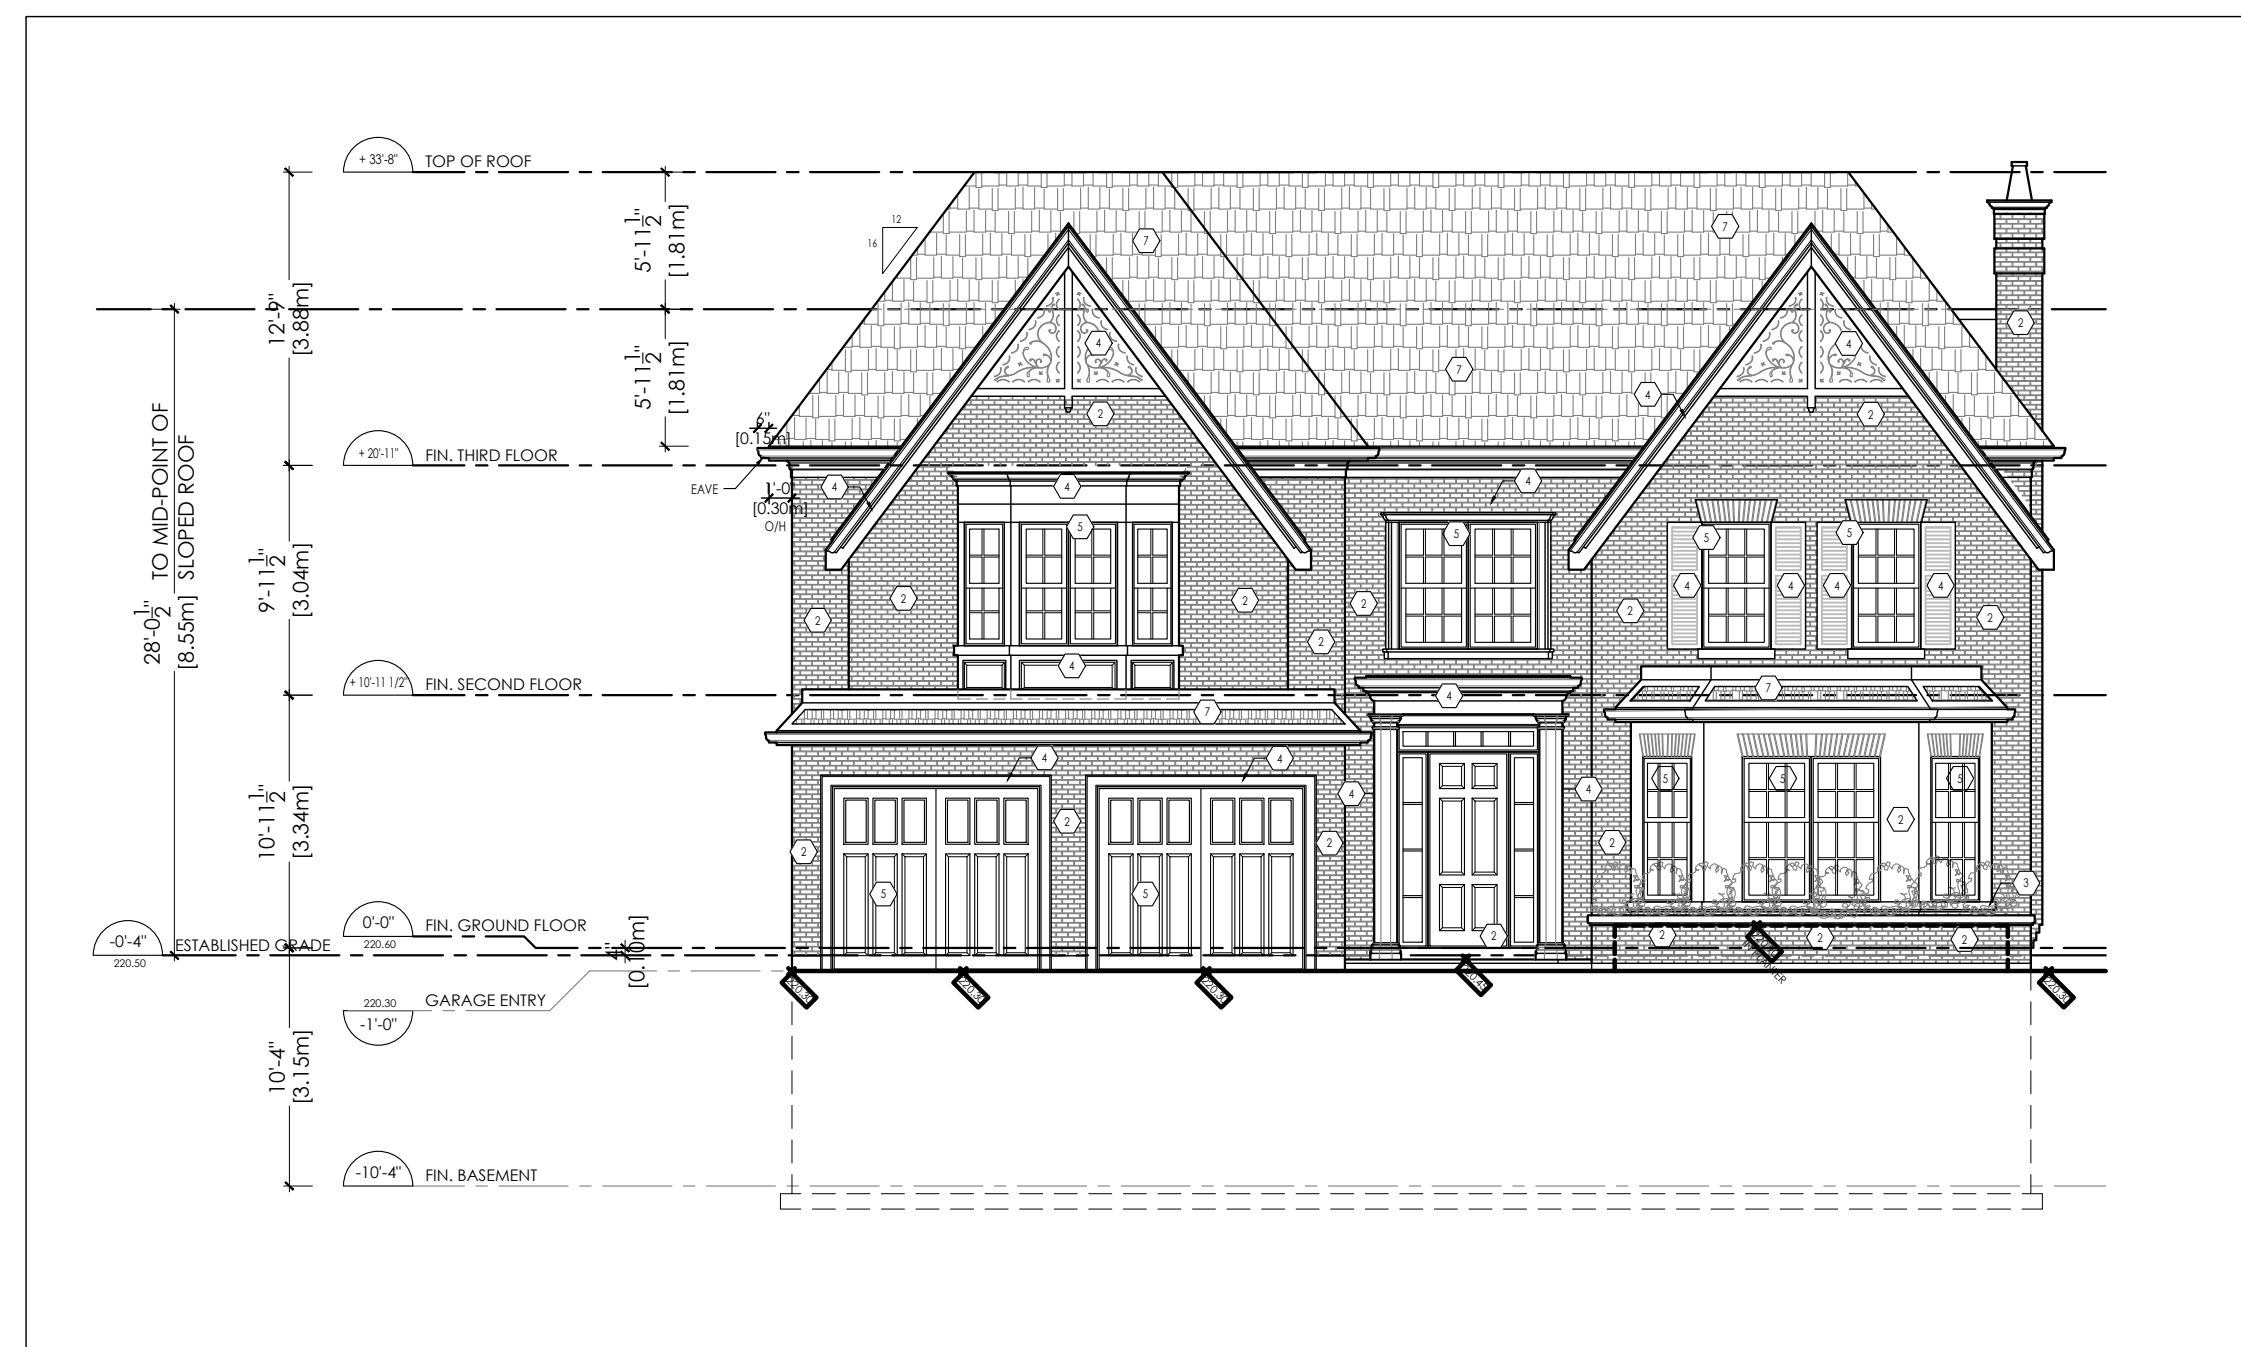

- LEGEND**
- ① DARK GREY BRICK
 - ② BUFF/BEIGE BRICK
 - ③ INDIANA BUFF LIMESTONE
 - ④ PAINTED WOOD TRIM-DARK CHARCOAL
 - ⑤ ALUMINUM CLAD WINDOWS/DOORS - DARK CHARCOAL
 - ⑥ ALUMINUM PANEL- DARK CHARCOAL
 - ⑦ DARK GREY SLATE ROOF

The Architect is not responsible for the accuracy of survey, structural, mechanical, electrical, etc. engineering information shown on the drawing. Refer to the appropriate engineering drawings before proceeding with work.

Contractor shall check all dimensions on the work and report any discrepancy to the Architect before proceeding. Construction must conform to all applicable Codes and Requirements of Authorities having Jurisdiction.

All drawings, specifications and related documents are the copyright property of the Architect and must be returned upon request. Reproduction of drawings, specifications and related documents in part or whole is forbidden without the Architect's permission.

This drawing is not to be scaled.

This drawing is not to be used for construction unless signed by the Architect.

Issued for Construction

Signature: _____

Date:

[illegible]

Drawing Title

ELEVATIONS

Project

PRIVATE RESIDENCE

45 NAPIER STREET
KLEINBURG, ONTARIO



RICHARD WENGLE
ARCHITECT INC.

102 Avenue Road
Toronto, Ontario M5R 2H3
T: (416) 787-7575 / F: (416) 787-0635
e-mail: mail@rwainc.ca



Scale:

Drawn by: NT

Checked by: RW

Project No.: 1752

A3.0

ATTACHMENT 4

Plotting Date: JULY 31 2020

Cad File Name: