


NORTH ELEVATION - FACING BRADWICK DRIVE

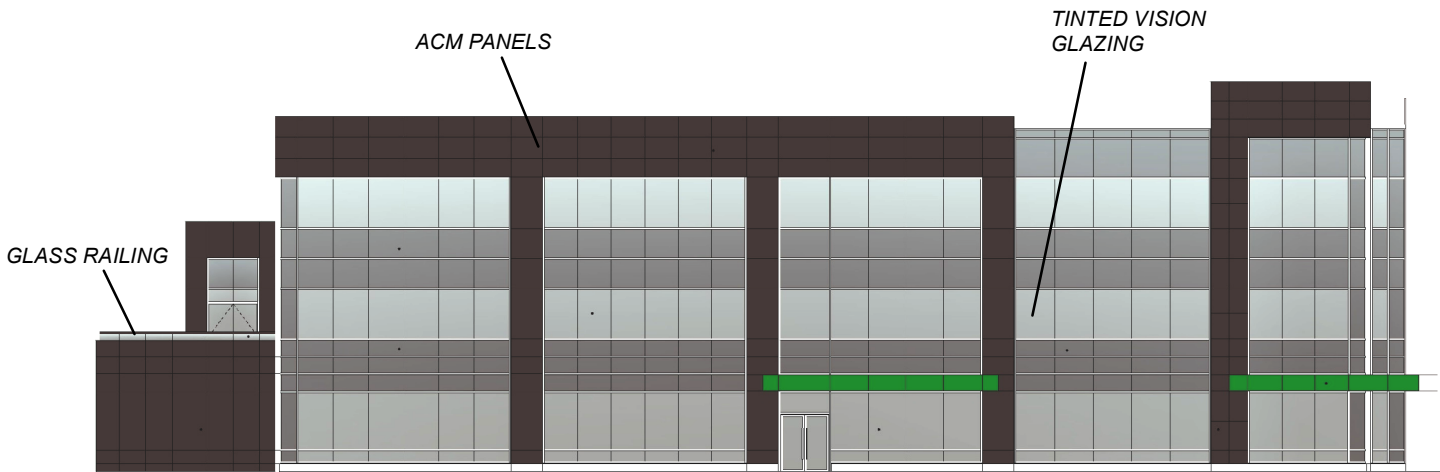

EAST ELEVATION

Not to Scale

North and East Elevations

LOCATION: Part of Lot 9, Concession 3;
101 Bradwick Drive

APPLICANT:
Farrington Court Estates Inc.



Attachment

FILE:
DA.20.028

DATE:
November 3, 2020

5