


NORTH ELEVATION

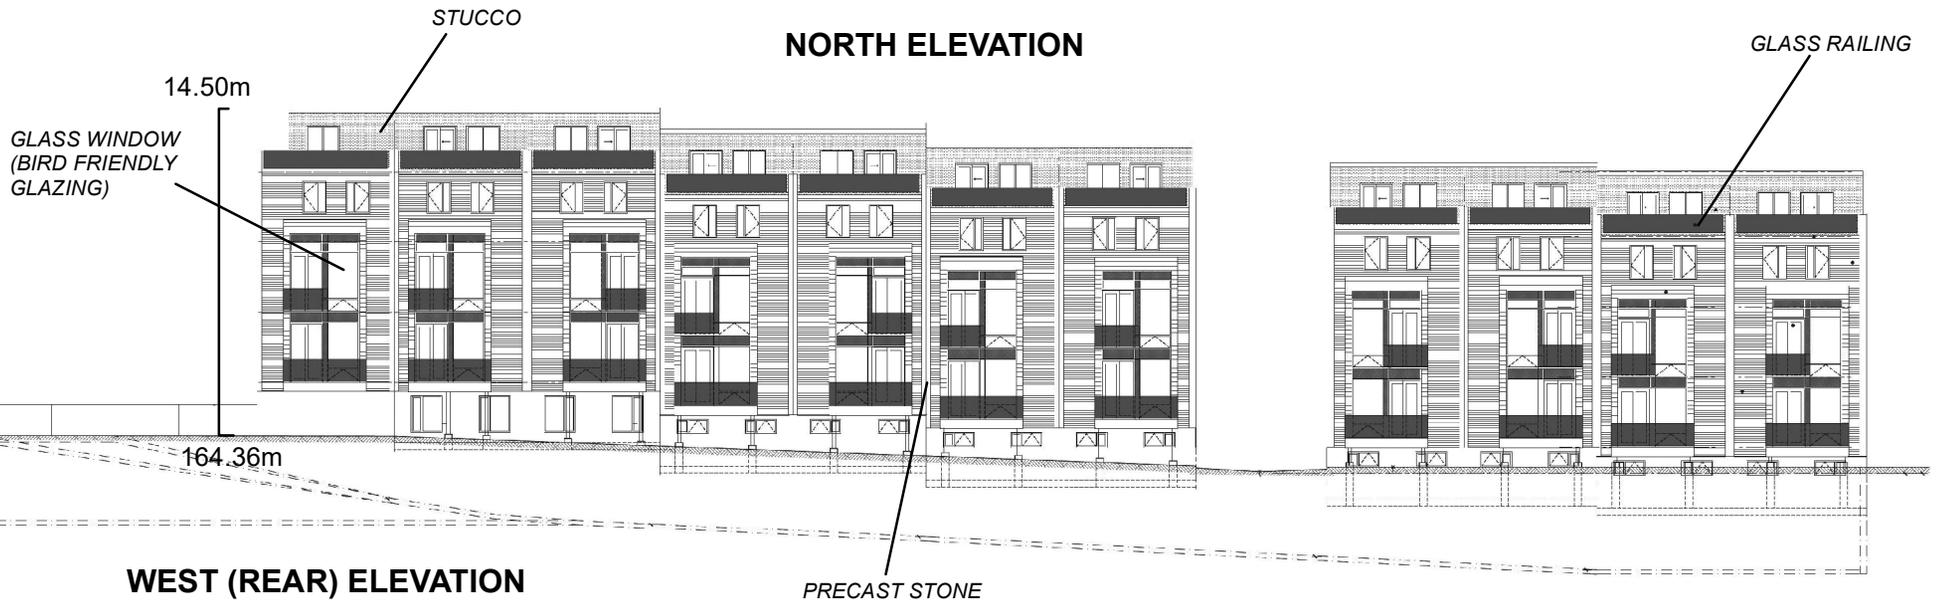

WEST (REAR) ELEVATION

Not to Scale

North and West Elevations

LOCATION:
Part of Lot 4, Concession 8

APPLICANT:
Portside Developments (Kipling) Inc.



Attachment

FILE:
DA.18.030

DATE:
January 19, 2021

6