



File: A134/20

Applicant: Paul & Maddalena Gargarella

Address: 37 Tremblant Cr Kleinburg ON

Agent: Lucas Cocomello

Please note that comments and written public submissions received after the preparation of this Staff Report (up until noon on the last business day prior to the day of the scheduled hearing date) will be provided as an addendum.

Commenting Department	☒ Positive Comment	Condition(s) ☒ ☒
	☒ Negative Comment	
Committee of Adjustment	☒	
Building Standards	☒	
Building Inspection	☒	
Development Planning		
Cultural Heritage (Urban Design)		
Development Engineering	☒	☒
Parks, Forestry and Horticulture Operations		
By-law & Compliance		
Financial Planning & Development	☒	
Fire Department		
TRCA		
Ministry of Transportation		
Region of York	☒	
Alectra (Formerly PowerStream)	☒	
Public Correspondence (see Schedule B)		

Adjournment History: N/A

Background History: N/A



**Minor Variance
Application**

Agenda Item: 10

A134/20

Ward: 1

Staff Report Prepared By: Pravina Attwala, Assistant Secretary Treasurer

Date & Time of Live Stream Hearing: Thursday, February 4, 2021 at 6:00 p.m.

As a result of COVID-19, Vaughan City Hall and all other City facilities are closed to the public at this time.

A live stream of the meeting is available at [Vaughan.ca/LiveCouncil](https://vaughan.ca/LiveCouncil)

Please submit written comments by mail or email to:

City of Vaughan
Office of the City Clerk – Committee of Adjustment
2141 Major Mackenzie Drive, Vaughan, ON L6A 1T1
cofa@vaughan.ca

To make an electronic deputation at the meeting please contact the Committee of Adjustment at cofa@vaughan.ca or 905-832-8504. Ext. 8332

Written comments or requests to make a deputation must be received by noon on the last business day before the meeting.

Applicant: Paul & Maddalena Gargarella

Agent: Lucas Cocomello

Property: **37 Tremblant Cr Kleinburg**

Zoning: The subject lands are zoned RD3 9(1376) and subject to the provisions of Exception under By-law 1-88 as amended.

OP Designation: Vaughan Official Plan 2010 ('VOP 2010'): "Low-Rise Residential"

Related Files: None

Purpose: Relief from By-law 1-88, as amended, in being requested to permit the construction of a proposed (covered and unenclosed) loggia to be located in the rear yard.

The following variances are being requested from By-Law 1-88, as amended, to accommodate the above proposal:

By-law Requirement	Proposal
1. A rear yard setback of 6.2 metres is required.	1. To permit a rear yard setback of 1.25 metres.
2. A maximum height of 3.0 metres is required to the nearest part of the roof of an accessory building.	2. To permit a height of 3.35 metres to the nearest part of the roof of an accessory building

Background (previous applications approved by the Committee on the subject land): N/A

For information on the previous approvals listed above please visit www.vaughan.ca. To search for a file number, enter it using quotes around it. For example, "A001/17".

To search property address, enter street number and street name using quotes. For example, "2141 Major Mackenzie". Do not include street type (i.e. drive).

Adjournment History: N/A

Staff & Agency Comments

Please note that staff/agency comments received after the preparation of this Report will be provided as an addendum item to the Committee. Addendum items will shall only be received by the Secretary Treasurer until **noon** on the last business day **prior** to the day of the scheduled Meeting.

Committee of Adjustment:

Public notice was mailed on January 21, 2021

Applicant confirmed posting of signage on January 12, 2021

Property Information	
Existing Structures	Year Constructed
Dwelling	2010

Applicant has advised that they cannot comply with By-law for the following reason(s): Zoning restrictions

Adjournment Request: The applicant was provided an opportunity to adjourn the application prior to the public hearing to address Planning comments.

Building Standards (Zoning Review):

Stop Work Order(s) and Order(s) to Comply: N/A

Building Permit No. 20-109399 for Shed/Gazebo - New, Issue Date: (Not Yet Issued)

The applicant shall be advised that additional variances may be required upon review of detailed drawing for building permit/site plan approval.

Please note Section 4.1.1(b) that states the maximum height of an accessory building or structure measured from the average finished ground level to the highest point of the said building or structure shall be 4.5 metres.

Building Inspections (Septic):

No comments or concerns

Development Planning:

Application Under Review

Cultural Heritage (Urban Design):

There are no cultural heritage concerns for this application.

Development Engineering:

The Development Engineering (DE) Department does not object to variance application A134/20 subject to the following condition(s):

1. The Owner/applicant shall submit the final Lot Grading and/or Servicing Plan to the Development Inspection and Lot Grading division of the City’s Development Engineering Department for final lot grading and/or servicing approval prior to any work being undertaken on the property. Please visit or contact the Development Engineering Department through email at DEPermits@vaughan.ca or visit https://www.vaughan.ca/services/residential/dev_eng/permits/Pages/default.aspx to learn how to apply for lot grading and/or servicing approval.
2. Staff have confirmed that the property is located within an unassumed subdivision. The Owner/applicant shall provide satisfactory notification to the developer/builder and approval (Letter or email) of the minor variance and proposed work to the property in question and provide a copy of the notification and approval to the City’s Development Engineering Department.

Parks Development - Forestry:

No comments or concerns

By-Law and Compliance, Licensing and Permit Services:

No comments.

Financial Planning and Development Finance:

No comment no concerns

Fire Department:

No Response.

Schedule A – Plans & Sketches

Schedule B – Public Correspondence

None

Schedule C - Agency Comments

Alectra (Formerly PowerStream) – No concerns or objections
Region of York – No concerns or objections

Schedule D - Previous Approvals (Notice of Decision)

None

Staff Recommendations:

Staff and outside agencies (i.e. TRCA) act as advisory bodies to the Committee of Adjustment. Comments received are provided in the form of recommendations to assist the Committee.

The Planning Act sets the criteria for authorizing minor variances to the City of Vaughan’s Zoning By-law. Accordingly, review of the application considers the following:

- ✓ That the general intent and purpose of the by-law will be maintained.
- ✓ That the general intent and purpose of the official plan will be maintained.
- ✓ That the requested variance(s) is/are acceptable for the appropriate development of the subject lands.
- ✓ That the requested variance(s) is/are minor in nature.

Should the Committee **adjourn** this application the following condition(s) is required:

	Department/Agency	Condition
1	Committee of Adjustment Christine Vigneault 905-832-8585 x 8332 christine.vigneault@vaughan.ca	Applicant to provide payment of Adjournment Fee (see Fee Schedule) prior to the rescheduling of Application A134/20, if required.

Should the Committee find it appropriate to approve this application in accordance with request and the sketch submitted with the application as required by Ontario Regulation 200/96, the following conditions have been recommended:

	Department/Agency	Condition
1	Development Engineering Farzana Khan 905-832-8585 x 3608 Farzana.khan@vaughan.ca	1. The Owner/applicant shall submit the final Lot Grading and/or Servicing Plan to the Development Inspection and Lot Grading division of the City’s Development Engineering Department for final lot grading and/or servicing approval prior to any work being undertaken on the property. Please visit or contact the Development Engineering Department through email at DEPermits@vaughan.ca or visit https://www.vaughan.ca/services/residential/dev_eng/permits/Pages/default.aspx to learn how to apply for lot grading and/or servicing approval. 2. Staff have confirmed that the property is located within an unassumed subdivision. The Owner/applicant shall provide satisfactory notification to the developer/builder and approval (Letter or email) of the minor variance and proposed work to the property in question and provide a copy of the notification and approval to the City's Development Engineering Department.
2	Development Planning Roberto Simbana 905-832-8585 x 8810 roberto.simbana@vaughan.ca	Application Under Review

Conditions

It is the responsibility of the owner/applicant and/or authorized agent to obtain and provide a clearance letter from respective department and/or agency. This letter must be provided to the Secretary-Treasurer to be finalized. All conditions must be cleared prior to the issuance of a Building Permit.

Please Note:

Relief granted from the City's Zoning By-law is determined to be the building envelope considered and approved by the Committee of Adjustment.

Development outside of the approved building envelope (subject to this application) must comply with the provisions of the City's Zoning By-law or additional variances may be required.

Elevation drawings are provided to reflect the style of roof to which building height has been applied (i.e. flat, mansard, gable etc.) as per By-law 1-88 and the Committee of Adjustment approval. Please note, that architectural design features (i.e. window placement), that do not impact the style of roof approved by the Committee, are not regulated by this decision.

Notice to the Applicant – Development Charges

That the payment of the Regional Development Charge, if required, is payable to the City of Vaughan before issuance of a building permit in accordance with the Development Charges Act and the Regional Development Charges By-law in effect at the time of payment.

That the payment of the City Development Charge, if required, is payable to the City of Vaughan before issuance of a building permit in accordance with the Development Charges Act and the City's Development Charges By-law in effect at the time of payment.

That the payment of the Education Development Charge if required, is payable to the City of Vaughan before issuance of a building permit in accordance with the Development Charges Act and the Boards of Education By-laws in effect at the time of payment

That the payment of Special Area Development charge, if required, is payable to the City of Vaughan before issuance of a building permit in accordance with the Development Charges Act and The City's Development Charge By-law in effect at the time of Building permit issuance to the satisfaction of the Reserves/Capital Department.

Notice to Public

PLEASE NOTE: As a result of COVID-19, Vaughan City Hall and all other City facilities are closed to the public at this time.

PUBLIC CONSULTATION DURING OFFICE CLOSURE: Any person who supports or opposes this application, but is unable to attend the hearing, may make a written submission, together with reasons for support or opposition. Written submissions on an Application shall only be received until **noon** on the last business day **prior** to the day of the scheduled hearing. Written submissions can be mailed and/or emailed to:

City of Vaughan
Office of the City Clerk – Committee of Adjustment
2141 Major Mackenzie Drive, Vaughan, ON L6A 1T1
cofa@vaughan.ca

ELECTRONIC PARTICIPATION: During the COVID-19 emergency, residents can view a live stream of the meeting [Vaughan.ca/LiveCouncil](https://vaughan.ca/LiveCouncil). To make an electronic deputation, residents must complete and submit a [Public Deputation Form](#) no later than **noon** on the last business prior to the scheduled hearing. To obtain a Public Deputation Form please contact our office or visit www.vaughan.ca

Presentations to the Committee are generally limited to 5 minutes in length. Please note that Committee of Adjustment meetings may be audio/video recorded. Your name, address comments and any other personal information will form part of the public record pertaining to this application.

PUBLIC RECORD: Personal information is collected under the authority of the Municipal Act, the Municipal Freedom of Information and Protection of Privacy Act (MFIPPA), the Planning Act and all other relevant legislation, and will be used to assist in deciding on this matter. All personal information (as defined by MFIPPA), including (but not limited to) names, addresses, opinions and comments collected will become property of the City of Vaughan, will be made available for public disclosure (including being posted on the internet) and will be used to assist the Committee of Adjustment and staff to process this application.

NOTICE OF DECISION: If you wish to be notified of the decision in respect to this application or a related Local Planning Appeal Tribunal (LPAT) hearing you must complete a Request for Decision form and submit to the Secretary Treasurer (ask staff for details). In the absence of a written request to be notified of the Committee's decision you will **not** receive notice.

For further information please contact the City of Vaughan, Committee of Adjustment

T 905 832 8585 Extension 8002
E CofA@vaughan.ca

Schedule A: Plans & Sketches

Please note that the correspondence listed in Schedule A is not comprehensive. Plans & sketches received after the preparation of this staff report will be provided as an addendum.


Location Map
Plans & Sketches



LOCATION MAP - A134/20

37 TREMBLANT CRESCENT, KLEINBURG


Nashville Road

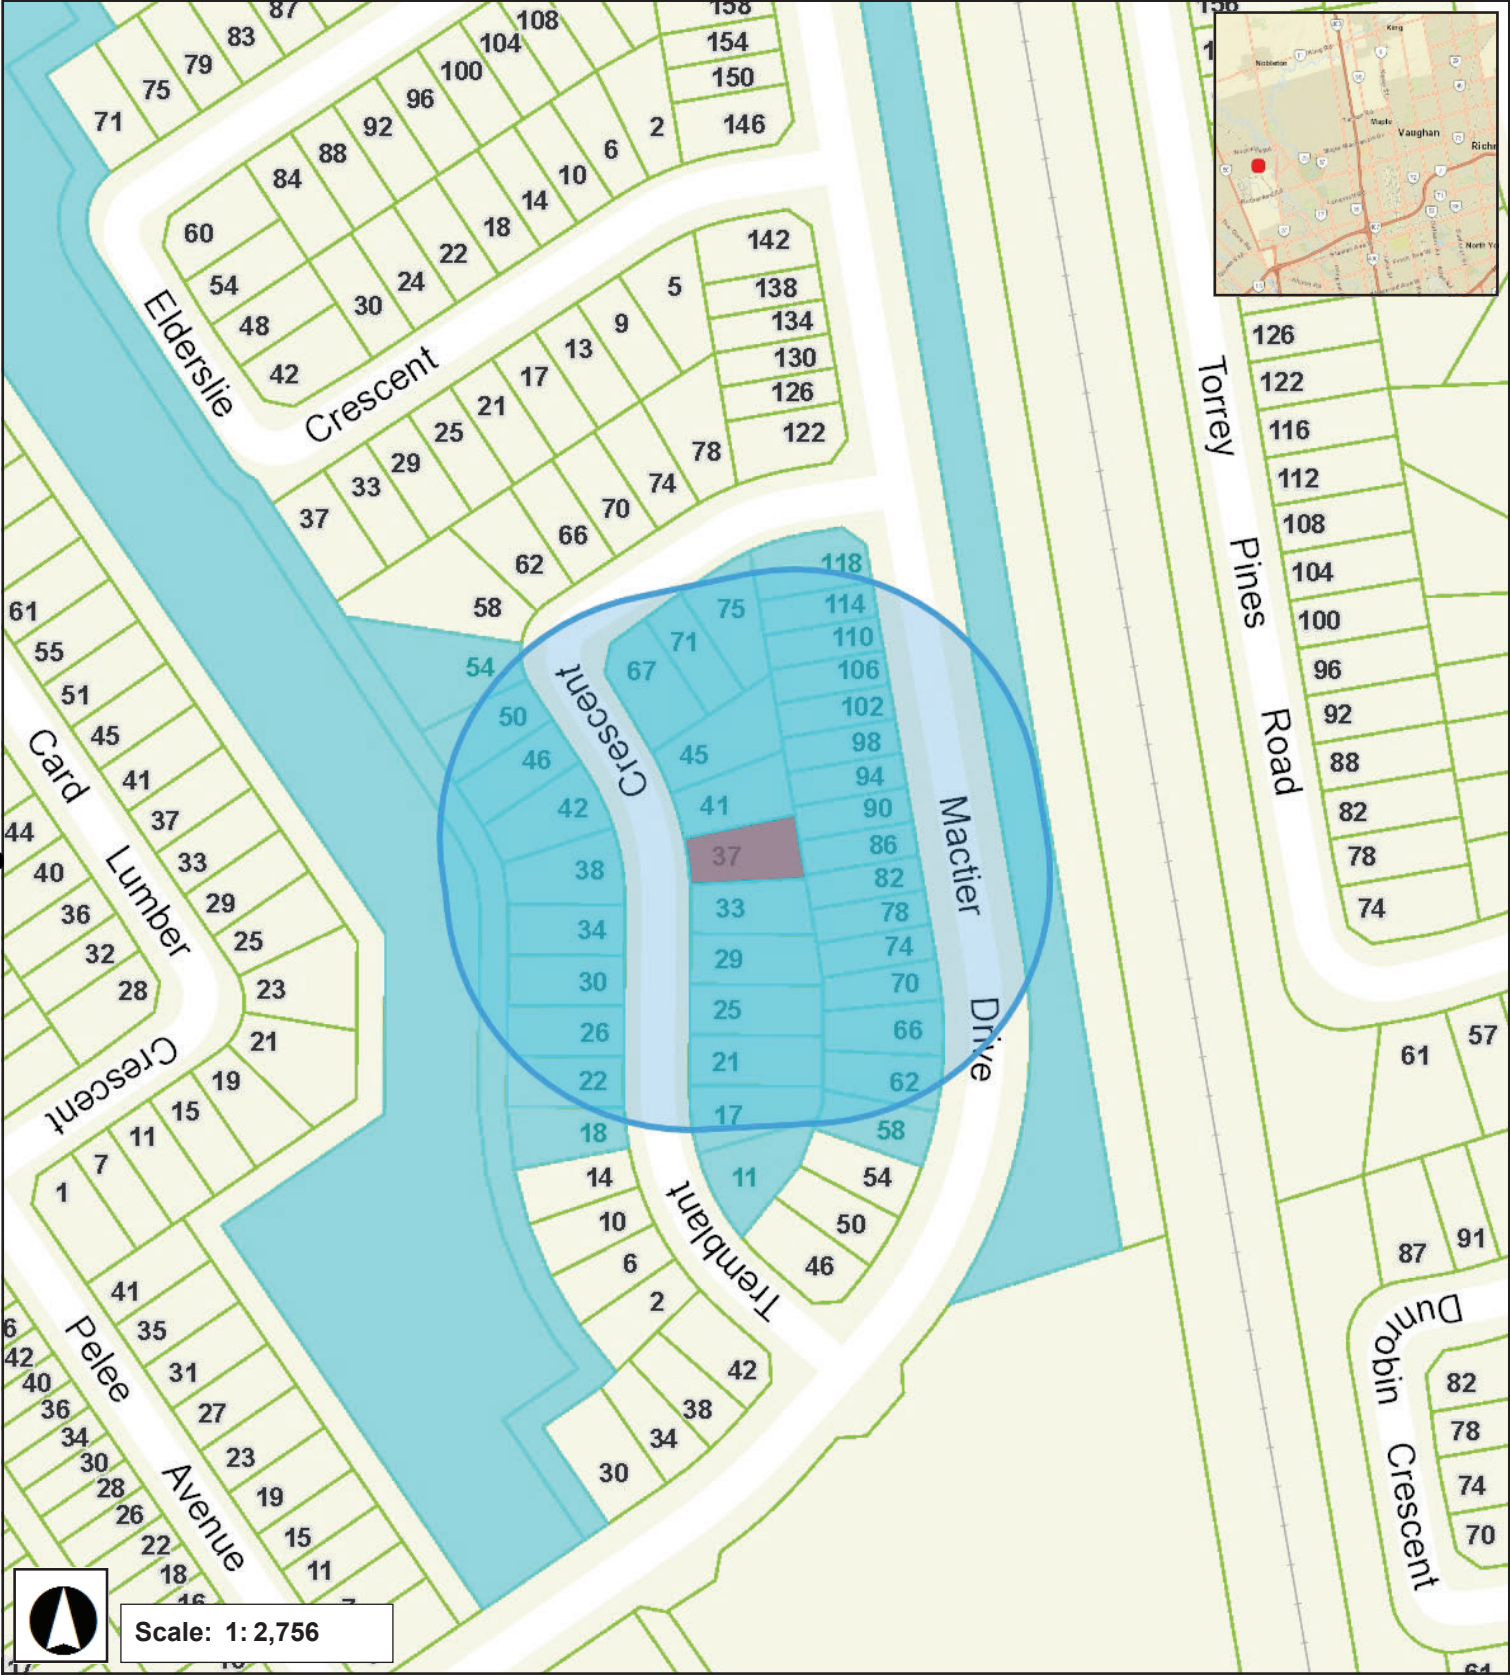

Major Mackenzie Drive

December 22, 2020 10:51 AM

REAR YARD LANDSCAPE AREA		
	METRIC	IMPERIAL
REAR YARD AREA	115.39 S.M.	1242.05 S.F.
COVERED AREA	41.22 S.M.	443.66 S.F.
BAY WINDOW AREA	1.31 S.M.	14.07 S.F.
GRASS AREA	649.66 S.M.	6992.86 S.F. (60.76%)
*WALKOUT/STEPS INCLUDED		
MAX ACCESSORY STRUCTURE SIZE		
10% OF THE LOT AREA OR 67 S.M. - THE LESSER		
LOT AREA	471.97 S.M.	5080.25 S.F.
MAX ACCESSORY BUILDING SIZE (10%)	47.20 S.M.	508.03 S.F.
PROPOSED COVERED AREA	41.22 S.M.	443.66 S.F.

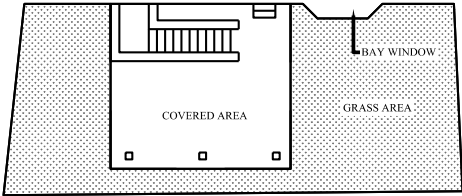


RECEIVED
By RECEIVED at 2:27 pm, Dec 09, 2020

A134/20

TREMBLANT CRESCENT

A = 12.40
C = 12.39
N8°23'15"W
(RP&SET)

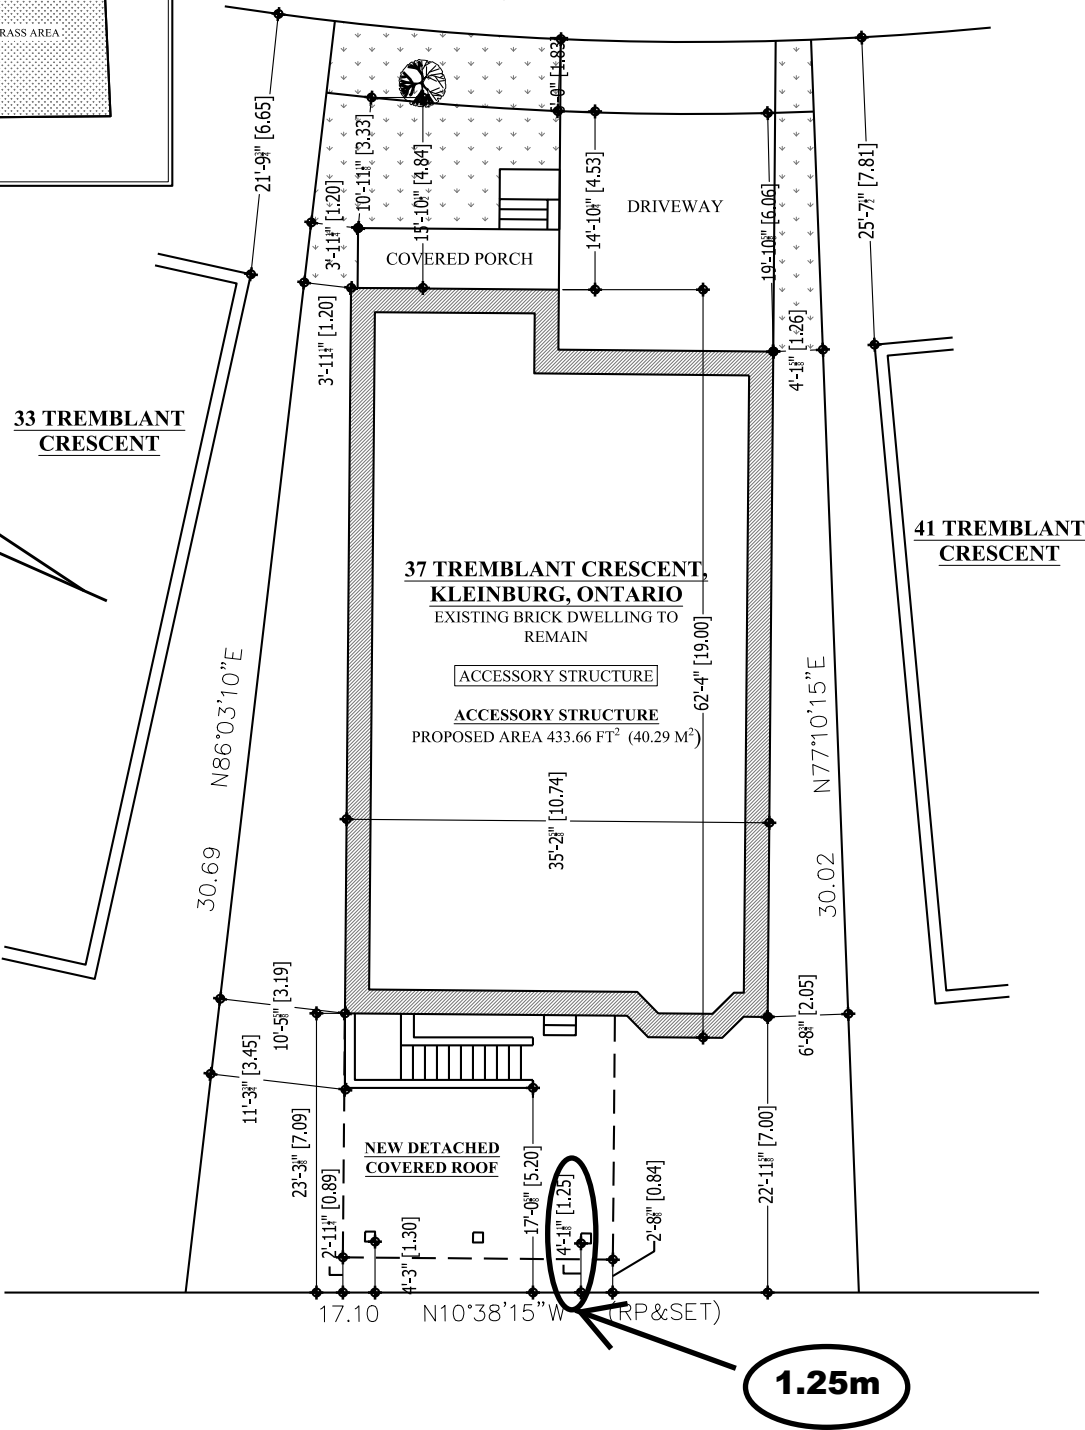

NOTES

THIS DRAWING, AS AN INSTRUMENT OF SERVICE, IS PROVIDED BY AND IS THE PROPERTY OF THE DESIGNER. THE CONTRACTOR MUST VERIFY AND ACCEPT RESPONSIBILITY FOR ALL DIMENSIONS AND CONDITIONS ON SITE AND NOTIFY THE DESIGNER OF ANY VARIATIONS FROM THE SUPPLIED INFORMATION. THE DESIGNER IS NOT RESPONSIBLE FOR THE ACCURACY OF SURVEY, MECHANICAL, ELECTRICAL INFORMATION SHOWN ON THIS DRAWING. REFER TOT HE APPROPRIATE ENGINEERING DRAWINGS (I.E. FLOOR LAYOUT, TRUSS LAYOUT) BEFORE PROCEEDING WITH THE WORK. CONSTRUCTION MUST CONFORM TO ALL APPLICABLE CODES AND REQUIREMENTS OF AUTHORITIES HAVING JURISDICTION.

DRAWINGS SHALL NOT BE SCALED. THESE DRAWINGS SHALL NOT BE USED FOR CONSTRUCTION PURPOSES UNTIL THE REQUIRED BUILDING PERMITS HAVE BEEN ISSUED.

SEAL

SE SCHILLER
ENGINEERING LTD.

PROJECT

37 TREMBLANT CRESCENT,
VAUGHAN, ON

PAGE

SITE PLAN


APPROVED BY:	TS
DATE:	SEPT. 2020
SCALE:	$\frac{1}{16}$ " = 1' 0"
PROJECT No.	2020SE207

A0.1

RECEIVED

By RECEIVED at 2:28 pm, Dec 09, 2020

A134/20

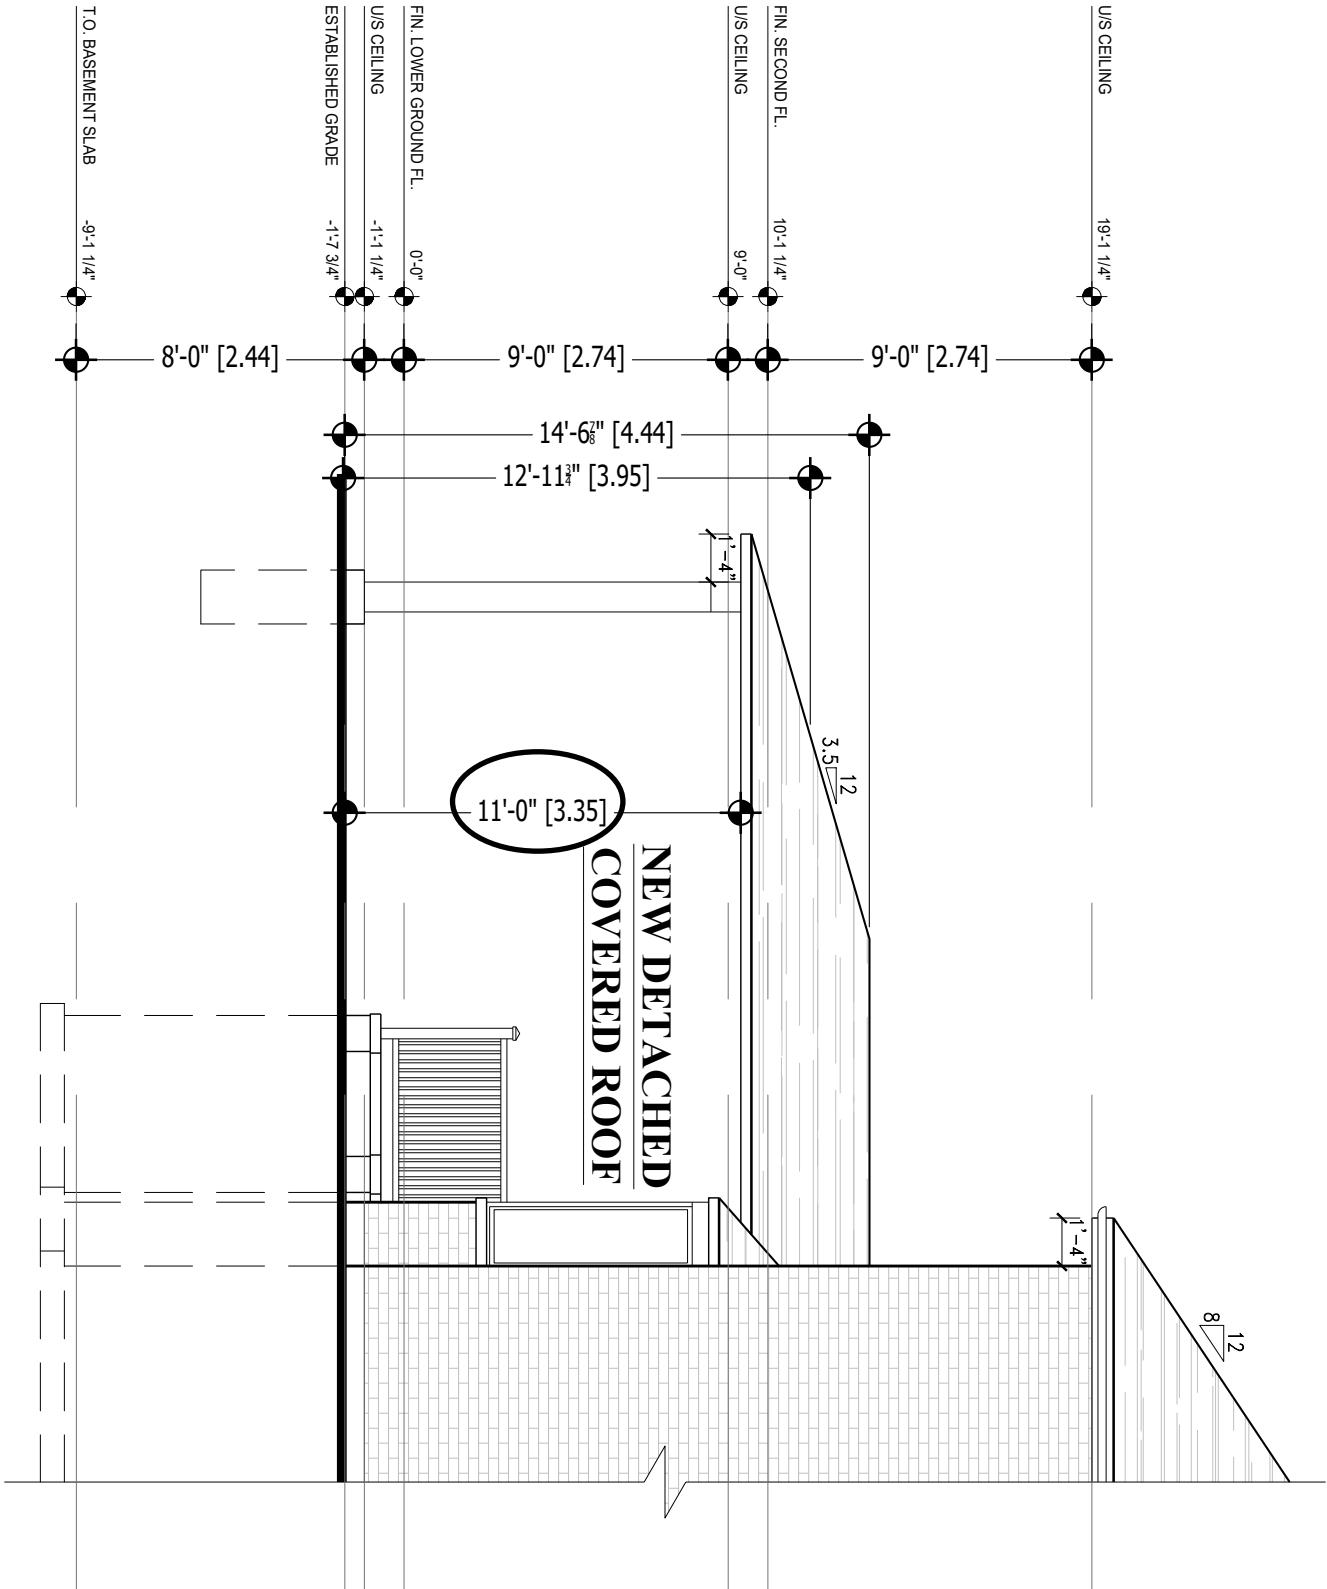

NOTES

THIS DRAWING, AS AN INSTRUMENT OF SERVICE, IS PROVIDED BY AND IS THE PROPERTY OF THE DESIGNER. THE CONTRACTOR MUST VERIFY AND ACCEPT RESPONSIBILITY FOR ALL DIMENSIONS AND CONDITIONS ON SITE AND NOTIFY THE DESIGNER OF ANY VARIATIONS FROM THE SUPPLIED INFORMATION. THE DESIGNER IS NOT RESPONSIBLE FOR THE ACCURACY OF SURVEY, MECHANICAL, ELECTRICAL INFORMATION SHOWN ON THIS DRAWING. REFER TOT HE APPROPRIATE ENGINEERING DRAWINGS (I.E. FLOOR LAYOUT, TRUSS LAYOUT) BEFORE PROCEEDING WITH THE WORK. CONSTRUCTION MUST CONFORM TO ALL APPLICABLE CODES AND REQUIREMENTS OF AUTHORITIES HAVING JURISDICTION.

DRAWINGS SHALL NOT BE SCALED. THESE DRAWINGS SHALL NOT BE USED FOR CONSTRUCTION PURPOSES UNTIL THE REQUIRED BUILDING PERMITS HAVE BEEN ISSUED.

SEAL

SE SCHILLER ENGINEERING LTD.

PROJECT

37 TREMBLANT CRESCENT,
VAUGHAN, ON

PAGE


NORTH ELEVATION

APPROVED BY:	TS
DATE:	SEPT. 2020
SCALE:	$\frac{3}{16}" = 1' 0"$
PROJECT No.	2020SE207

A2.2

RECEIVED

By RECEIVED at 2:27 pm, Dec 09, 2020

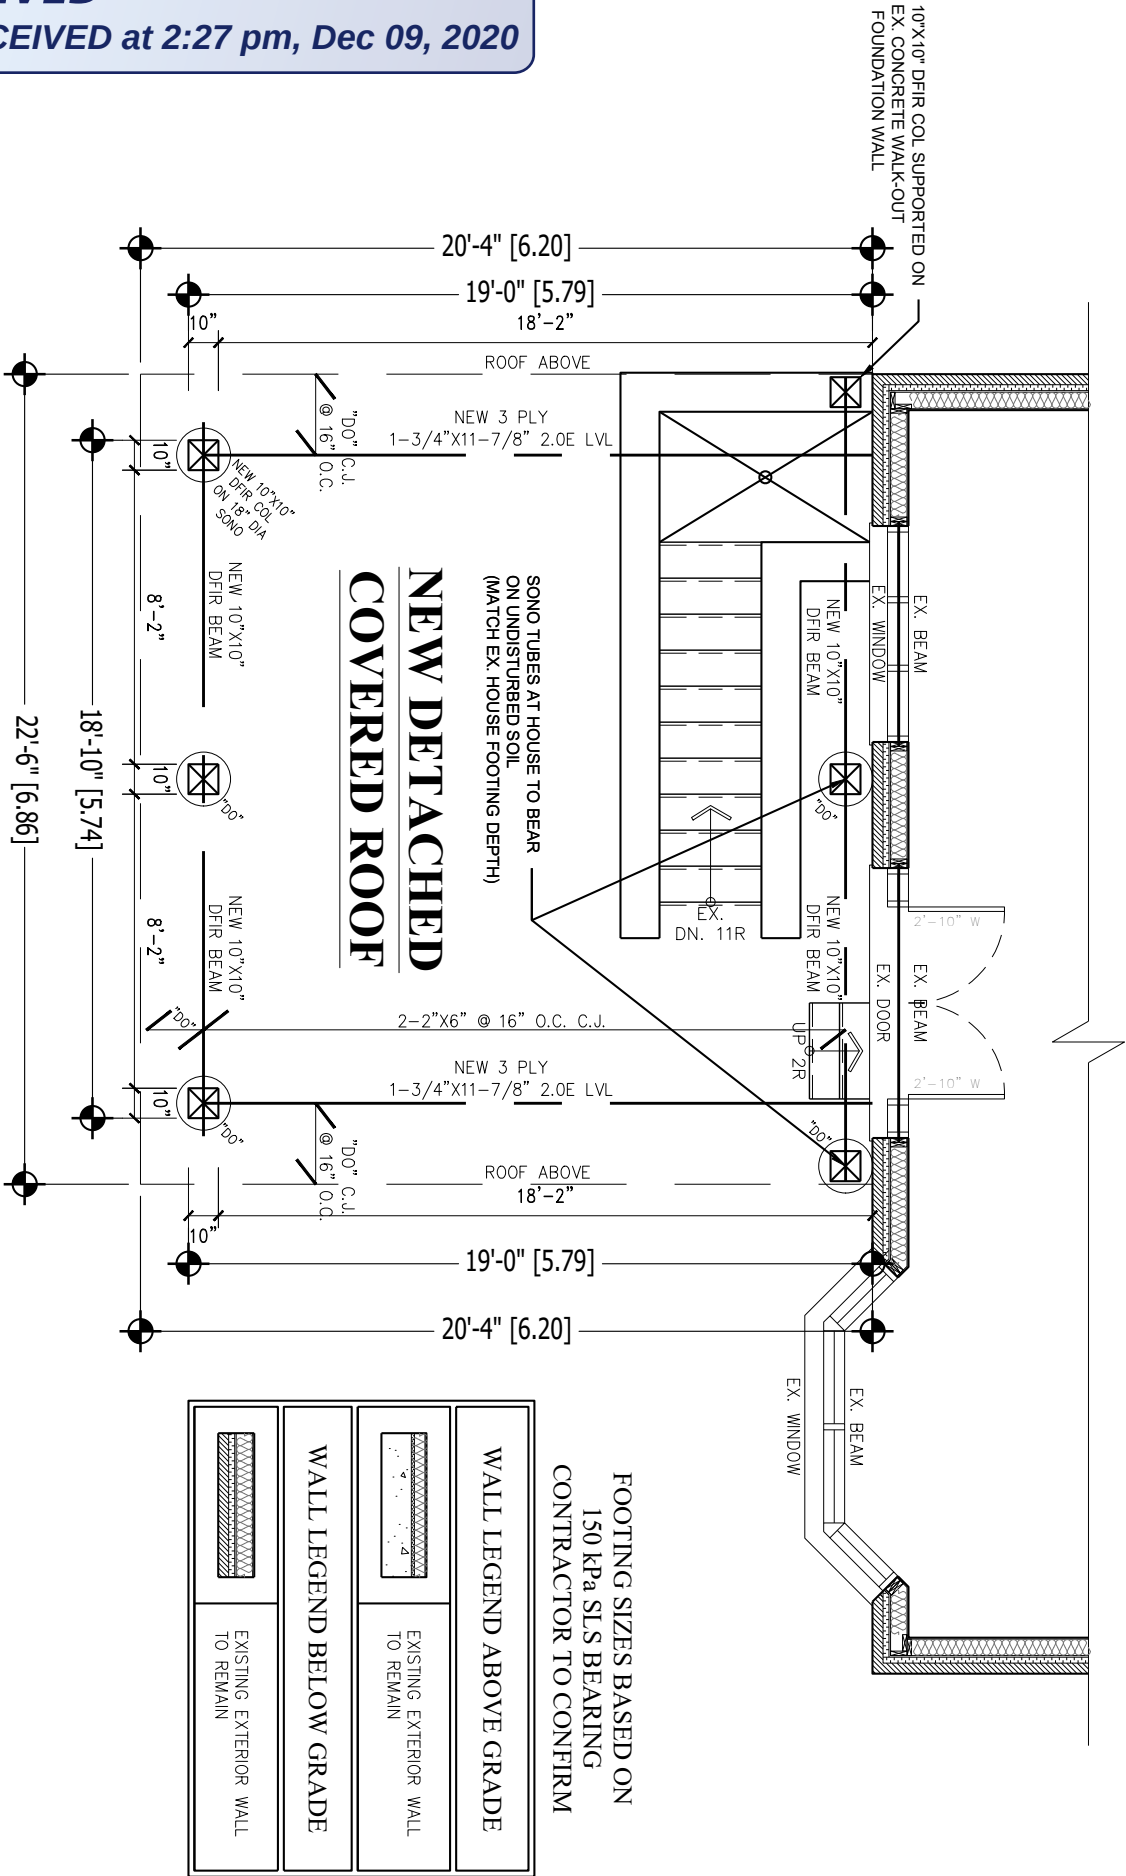

NOTES

THIS DRAWING, AS AN INSTRUMENT OF SERVICE, IS PROVIDED BY AND IS THE PROPERTY OF THE DESIGNER. THE CONTRACTOR MUST VERIFY AND ACCEPT RESPONSIBILITY FOR ALL DIMENSIONS AND CONDITIONS ON SITE AND NOTIFY THE DESIGNER OF ANY VARIATIONS FROM THE SUPPLIED INFORMATION. THE DESIGNER IS NOT RESPONSIBLE FOR THE ACCURACY OF SURVEY, MECHANICAL, ELECTRICAL INFORMATION SHOWN ON THIS DRAWING. REFER TOT HE APPROPRIATE ENGINEERING DRAWINGS (I.E. FLOOR LAYOUT, TRUSS LAYOUT) BEFORE PROCEEDING WITH THE WORK. CONSTRUCTION MUST CONFORM TO ALL APPLICABLE CODES AND REQUIREMENTS OF AUTHORITIES HAVING JURISDICTION.

DRAWINGS SHALL NOT BE SCALED. THESE DRAWINGS SHALL NOT BE USED FOR CONSTRUCTION PURPOSES UNTIL THE REQUIRED BUILDING PERMITS HAVE BEEN ISSUED.

SEAL

SE SCHILLER
ENGINEERING LTD.

PROJECT

37 TREMBLANT CRESCENT,
VAUGHAN, ON

PAGE

FRAMING PLAN

APPROVED BY: TS

DATE: SEPT. 2020


SCALE: 3/16" = 1' 0"

PROJECT No. 2020SE207

A1.1

RECEIVED

By RECEIVED at 2:27 pm, Dec 09, 2020

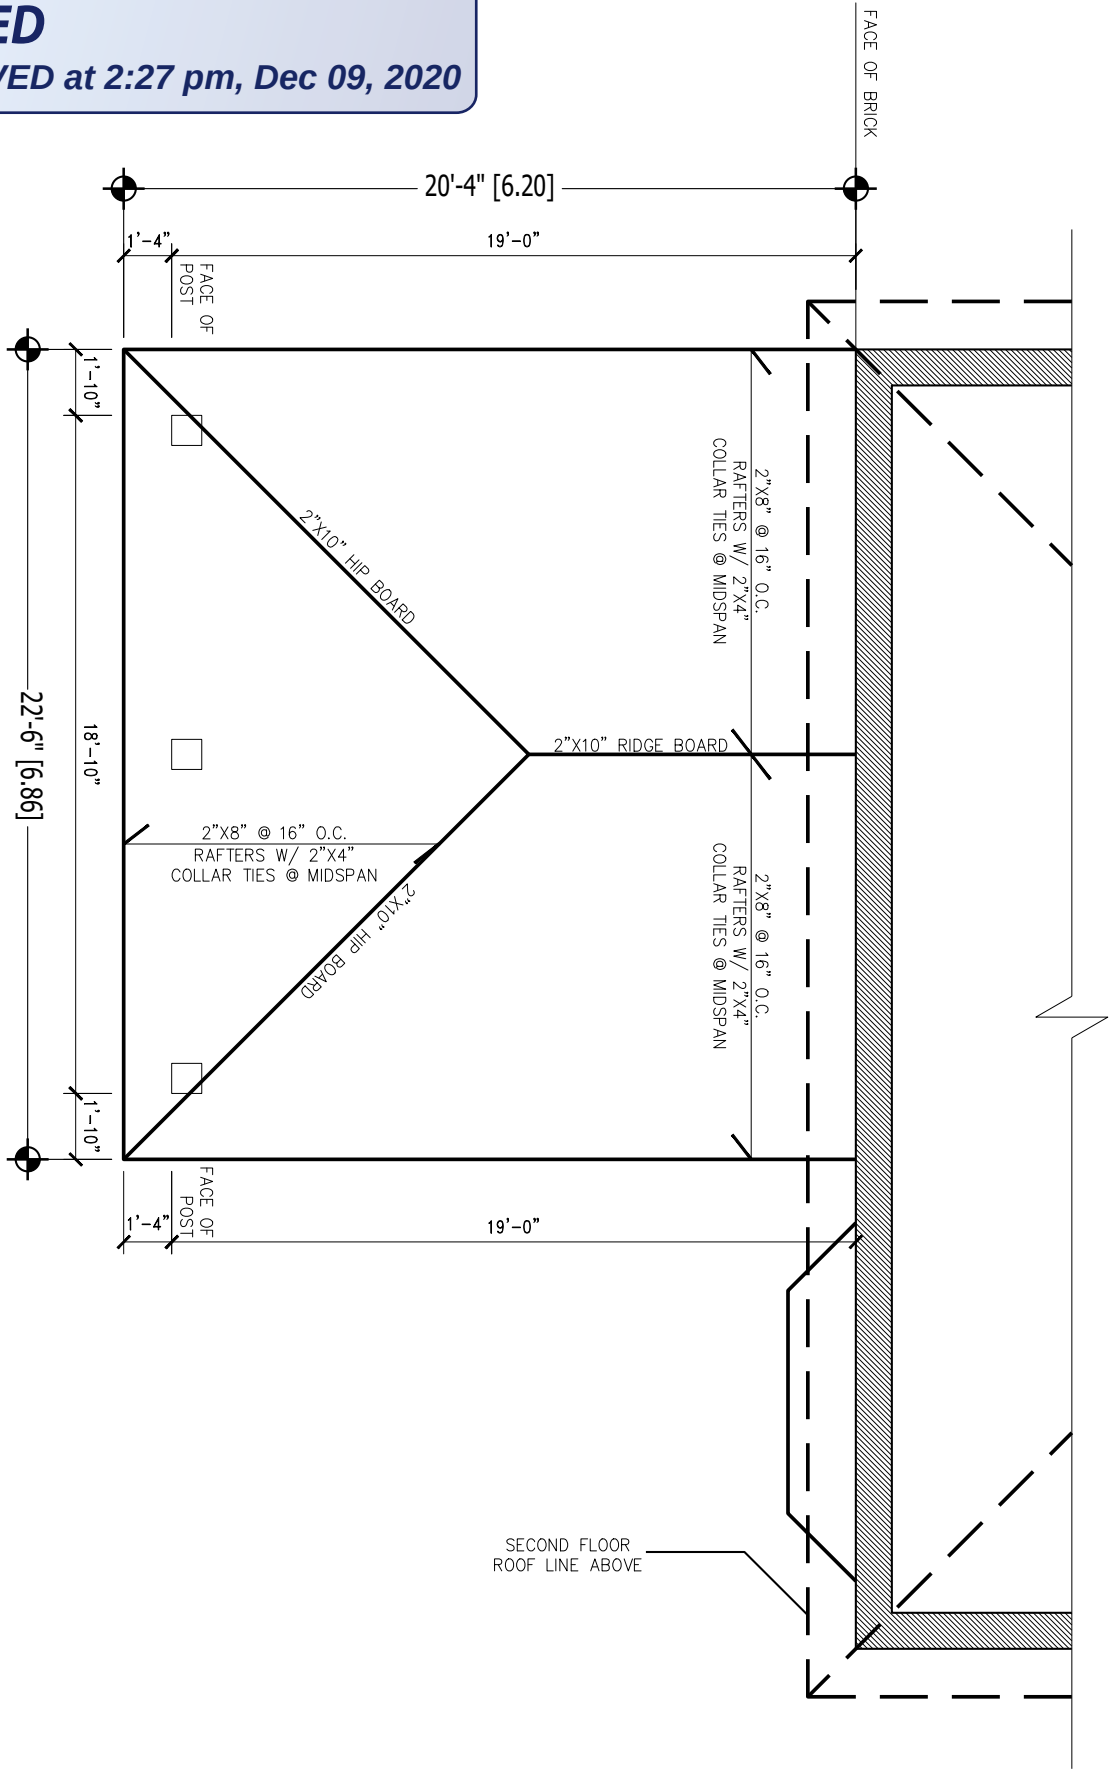

NOTES

THIS DRAWING, AS AN INSTRUMENT OF SERVICE, IS PROVIDED BY AND IS THE PROPERTY OF THE DESIGNER. THE CONTRACTOR MUST VERIFY AND ACCEPT RESPONSIBILITY FOR ALL DIMENSIONS AND CONDITIONS ON SITE AND NOTIFY THE DESIGNER OF ANY VARIATIONS FROM THE SUPPLIED INFORMATION. THE DESIGNER IS NOT RESPONSIBLE FOR THE ACCURACY OF SURVEY, MECHANICAL, ELECTRICAL INFORMATION SHOWN ON THIS DRAWING. REFER TOT HE APPROPRIATE ENGINEERING DRAWINGS (I.E. FLOOR LAYOUT, TRUSS LAYOUT) BEFORE PROCEEDING WITH THE WORK. CONSTRUCTION MUST CONFORM TO ALL APPLICABLE CODES AND REQUIREMENTS OF AUTHORITIES HAVING JURISDICTION.

DRAWINGS SHALL NOT BE SCALED. THESE DRAWINGS SHALL NOT BE USED FOR CONSTRUCTION PURPOSES UNTIL THE REQUIRED BUILDING PERMITS HAVE BEEN ISSUED.

SEAL

SE SCHILLER ENGINEERING LTD.

PROJECT

37 TREMBLANT CRESCENT,
VAUGHAN, ON

PAGE


ROOF PLAN

APPROVED BY:	TS
DATE:	SEPT. 2020
SCALE:	$\frac{3}{16}" = 1' 0"$
PROJECT No.	2020SE207

A1.2

RECEIVED

By RECEIVED at 2:27 pm, Dec 09, 2020

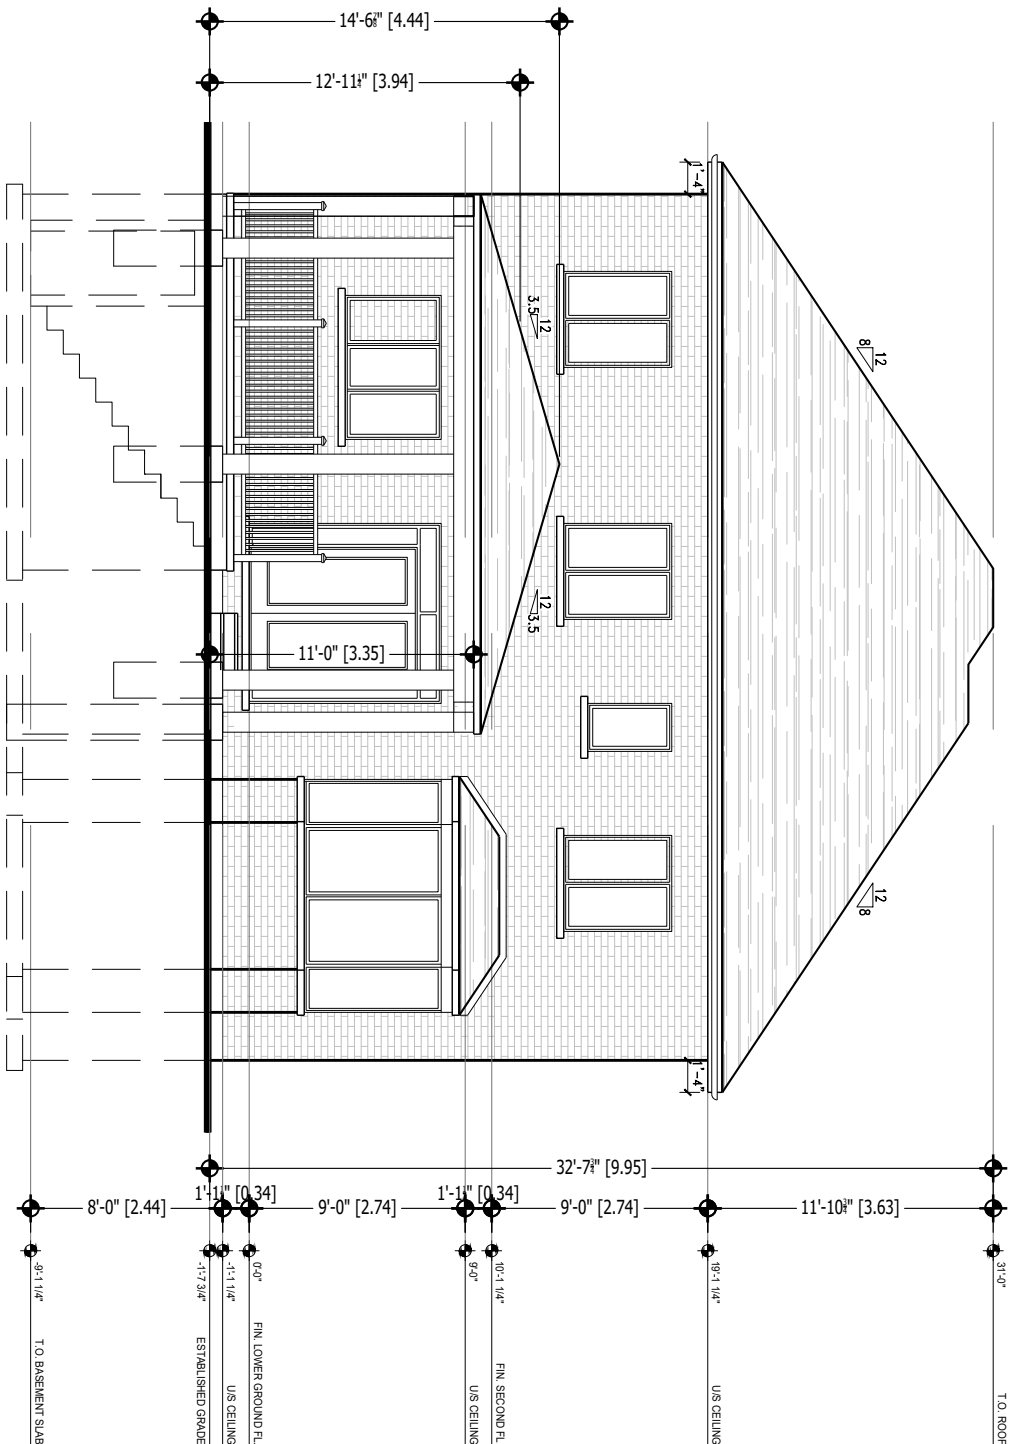

NOTES

THIS DRAWING, AS AN INSTRUMENT OF SERVICE, IS PROVIDED BY AND IS THE PROPERTY OF THE DESIGNER. THE CONTRACTOR MUST VERIFY AND ACCEPT RESPONSIBILITY FOR ALL DIMENSIONS AND CONDITIONS ON SITE AND NOTIFY THE DESIGNER OF ANY VARIATIONS FROM THE SUPPLIED INFORMATION. THE DESIGNER IS NOT RESPONSIBLE FOR THE ACCURACY OF SURVEY, MECHANICAL, ELECTRICAL INFORMATION SHOWN ON THIS DRAWING. REFER TOT HE APPROPRIATE ENGINEERING DRAWINGS (I.E. FLOOR LAYOUT, TRUSS LAYOUT) BEFORE PROCEEDING WITH THE WORK. CONSTRUCTION MUST CONFORM TO ALL APPLICABLE CODES AND REQUIREMENTS OF AUTHORITIES HAVING JURISDICTION.

DRAWINGS SHALL NOT BE SCALED. THESE DRAWINGS SHALL NOT BE USED FOR CONSTRUCTION PURPOSES UNTIL THE REQUIRED BUILDING PERMITS HAVE BEEN ISSUED.

SEAL



PROJECT

37 TREMBLANT CRESCENT,
VAUGHAN, ON

PAGE


WEST ELEVATION

APPROVED BY:	TS
DATE:	SEPT. 2020
SCALE:	$\frac{1}{8}" = 1' 0"$
PROJECT No.	2020SE207

A2.1

RECEIVED

By RECEIVED at 2:28 pm, Dec 09, 2020

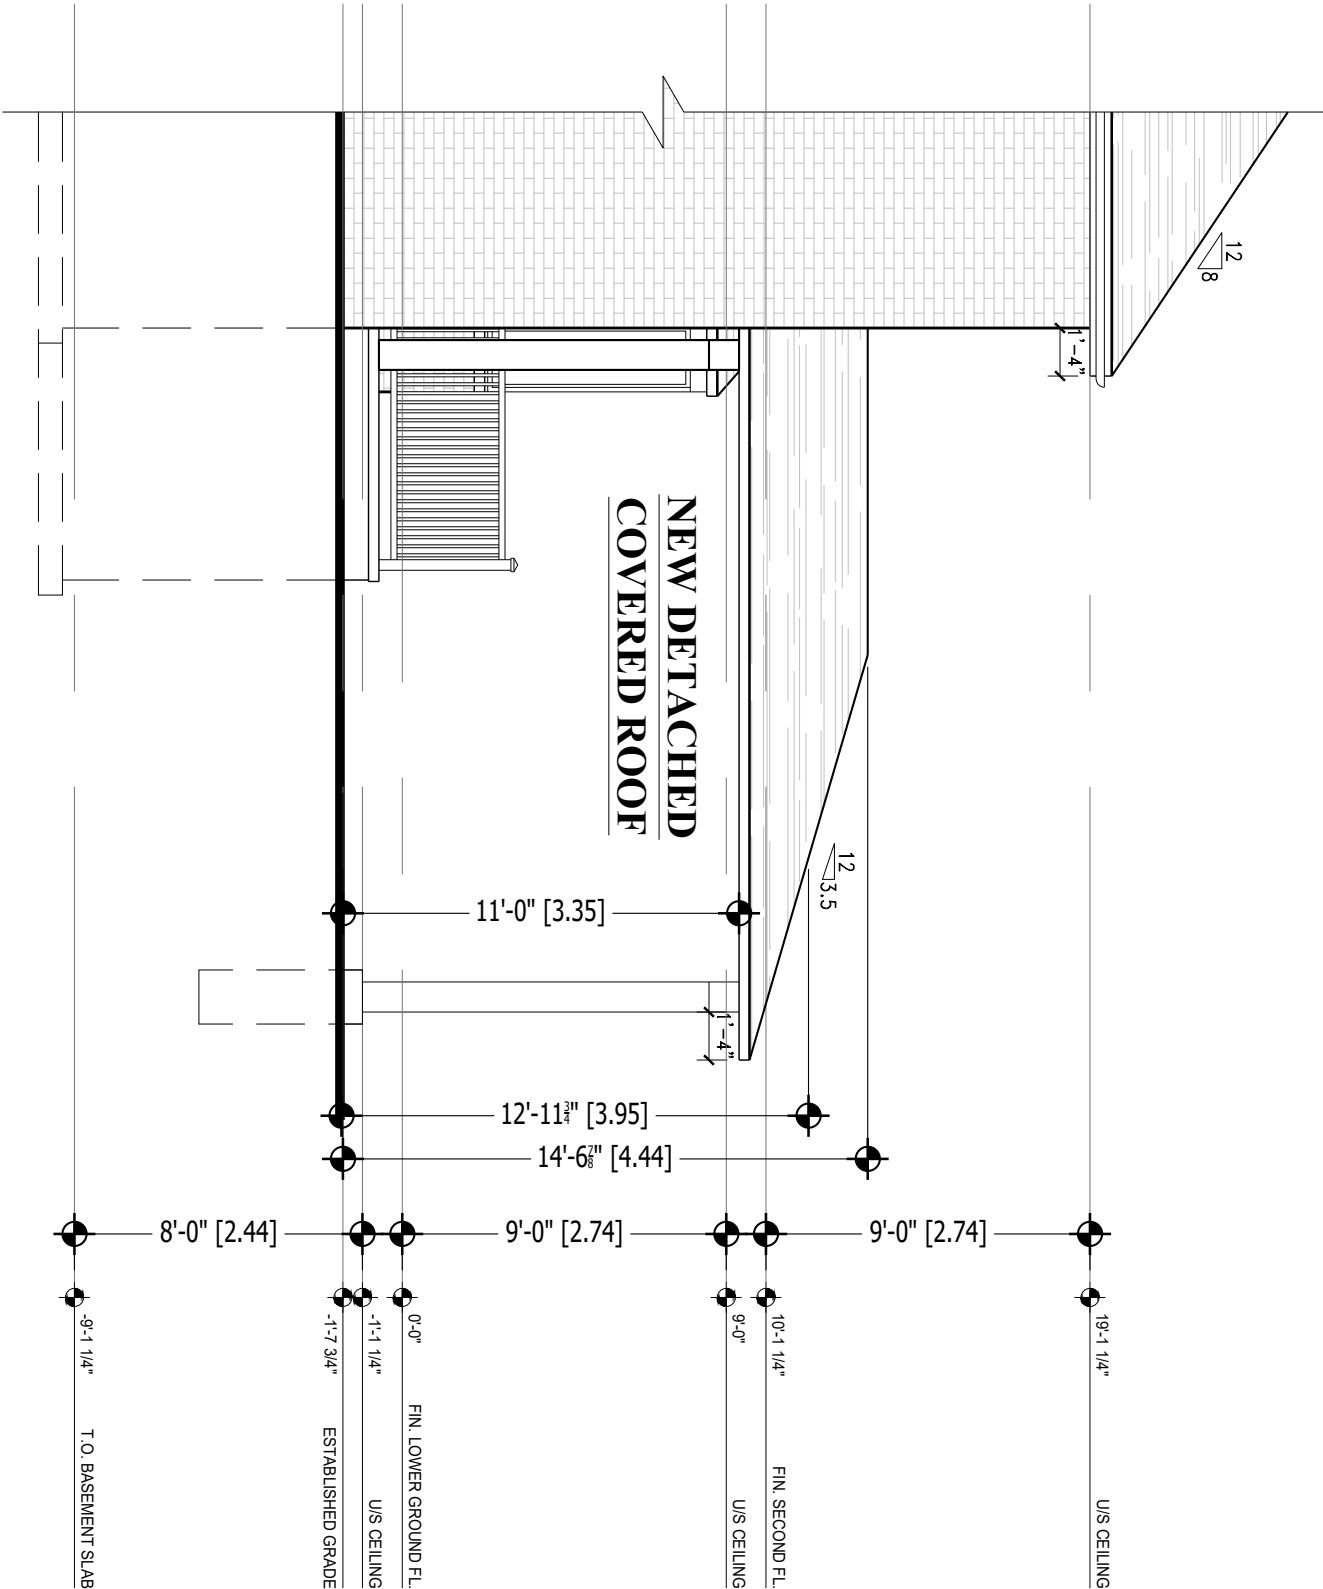

NOTES

THIS DRAWING, AS AN INSTRUMENT OF SERVICE, IS PROVIDED BY AND IS THE PROPERTY OF THE DESIGNER. THE CONTRACTOR MUST VERIFY AND ACCEPT RESPONSIBILITY FOR ALL DIMENSIONS AND CONDITIONS ON SITE AND NOTIFY THE DESIGNER OF ANY VARIATIONS FROM THE SUPPLIED INFORMATION. THE DESIGNER IS NOT RESPONSIBLE FOR THE ACCURACY OF SURVEY, MECHANICAL, ELECTRICAL INFORMATION SHOWN ON THIS DRAWING. REFER TOT HE APPROPRIATE ENGINEERING DRAWINGS (I.E. FLOOR LAYOUT, TRUSS LAYOUT) BEFORE PROCEEDING WITH THE WORK. CONSTRUCTION MUST CONFORM TO ALL APPLICABLE CODES AND REQUIREMENTS OF AUTHORITIES HAVING JURISDICTION.

DRAWINGS SHALL NOT BE SCALED. THESE DRAWINGS SHALL NOT BE USED FOR CONSTRUCTION PURPOSES UNTIL THE REQUIRED BUILDING PERMITS HAVE BEEN ISSUED.

SEAL



PROJECT

37 TREMBLANT CRESCENT,
VAUGHAN, ON

PAGE

SOUTH ELEVATION

APPROVED BY:	TS
DATE:	SEPT. 2020
SCALE:	$\frac{3}{16}" = 1' 0"$
PROJECT No.	2020SE207

A2.3

Schedule B: Public Correspondence Received

Please note that the correspondence listed in Schedule B is not comprehensive. Written submissions received after the preparation of this staff report will be provided as an addendum.

None

Schedule C: Agency Comments

Please note that the correspondence listed in Schedule C is not comprehensive. Comments received after the preparation of this staff report will be provided as an addendum.-

Alectra (Formerly PowerStream) – No concerns or objections
Region of York – No concerns or objections

COMMENTS:

- ☐ We have reviewed the proposed Variance Application and have no comments or objections to its approval.
- ☒ We have reviewed the proposed Variance Application and have no objections to its approval, subject to the following comments (attached below).
- ☐ We have reviewed the proposed Variance Application and have the following concerns (attached below).

Alectra Utilities (formerly PowerStream) has received and reviewed the proposed Variance Application. This review, however, does not imply any approval of the project or plan.

All proposed billboards, signs, and other structures associated with the project or plan must maintain minimum clearances to the existing overhead or underground electrical distribution system as specified by the applicable standards, codes and acts referenced.

In the event that construction commences, and the clearance between any component of the work/structure and the adjacent existing overhead and underground electrical distribution system violates the Occupational Health and Safety Act, the customer will be responsible for 100% of the costs associated with Alectra making the work area safe. All construction work will be required to stop until the safe limits of approach can be established.

In the event construction is completed, and the clearance between the constructed structure and the adjacent existing overhead and underground electrical distribution system violates the any of applicable standards, acts or codes referenced, the customer will be responsible for 100% of Alectra's cost for any relocation work.

References:

- Ontario Electrical Safety Code, latest edition (Clearance of Conductors from Buildings)
- Ontario Health and Safety Act, latest edition (Construction Protection)
- Ontario Building Code, latest edition (Clearance to Buildings)
- PowerStream (Construction Standard 03-1, 03-4), attached
- Canadian Standards Association, latest edition (Basic Clearances)

If more information is required, please contact either of the following:

Mr. Stephen Cranley, C.E.T
Supervisor, Distribution Design, ICI & Layouts (North)
Phone: 1-877-963-6900 ext. 31297

E-mail: stephen.cranley@alectrautilities.com

Mr. Tony D'Onofrio
Supervisor, Subdivisions (Alectra East)
Phone: 1-877-963-6900 ext. 24419

Email: tony.donofrio@alectrautilities.com

Attwala, Pravina

Subject: FW: [External] FW: A135/20 - REQUEST FOR COMMENTS
Attachments: A135-20 - Circulation.pdf

From: Hurst, Gabrielle <Gabrielle.Hurst@york.ca>
Sent: December-11-20 8:29 AM
To: Attwala, Pravina <Pravina.Attwala@vaughan.ca>; Providence, Lenore <Lenore.Providence@vaughan.ca>; MacPherson, Adriana <Adriana.MacPherson@vaughan.ca>
Subject: [External] FW: A135/20 - REQUEST FOR COMMENTS

Good morning Pravina,
The Regional Municipality of York has completed its review of the above minor variance and has no comment.
Regards,

Gabrielle

Gabrielle Hurst MCIP RPP | Community Planning and Development Services | The Regional Municipality of York | 1-877 464 9675 ext 71538 | Gabrielle.hurst@york.ca | www.york.ca