



File: A155/20

Applicant: Leonardo Lotta and Isabel Florez

Address: 43 Cardish Street, Kleinburg

Agent: Fausto Cortese Architects Inc.

Please note that comments and written public submissions received after the preparation of this Staff Report (up until noon on the last business day prior to the day of the scheduled hearing date) will be provided as an addendum.

Commenting Department	<input checked="" type="checkbox"/> Positive Comment	Condition(s) <input checked="" type="checkbox"/> <input checked="" type="checkbox"/>
	<input checked="" type="checkbox"/> Negative Comment	
Committee of Adjustment	<input checked="" type="checkbox"/>	
Building Standards	<input checked="" type="checkbox"/>	
Building Inspection	<input checked="" type="checkbox"/>	
Development Planning		
Cultural Heritage (Urban Design)		
Development Engineering	<input checked="" type="checkbox"/>	
Parks, Forestry and Horticulture Operations	<input checked="" type="checkbox"/>	
By-law & Compliance		
Financial Planning & Development	<input checked="" type="checkbox"/>	
Fire Department		
TRCA		
Bell Canada	<input checked="" type="checkbox"/>	
Region of York	<input checked="" type="checkbox"/>	
Alectra (Formerly PowerStream)	<input checked="" type="checkbox"/>	
Public Correspondence (see Schedule B)		

Adjournment History: None

Background History: None



Minor Variance  
Application

Agenda Item: 21

A155/20

Ward: 1

Staff Report Prepared By: Adriana MacPherson, Assistant Secretary Treasurer

**Date & Time of Live Stream Hearing:** Thursday, February 4, 2021 at 6:00 p.m.

As a result of COVID-19, Vaughan City Hall and all other City facilities are closed to the public at this time.

A live stream of the meeting is available at [Vaughan.ca/LiveCouncil](https://vaughan.ca/LiveCouncil)

Please submit written comments by mail or email to:

City of Vaughan  
Office of the City Clerk – Committee of Adjustment  
2141 Major Mackenzie Drive, Vaughan, ON L6A 1T1  
[cofa@vaughan.ca](mailto:cofa@vaughan.ca)

To make an electronic deputation at the meeting please contact the Committee of Adjustment at [cofa@vaughan.ca](mailto:cofa@vaughan.ca) or 905-832-8504. Ext. 8332

Written comments or requests to make a deputation must be received by noon on the last business day before the meeting.

**Applicant:** Leonardo Lotta and Isabel Florez

**Agent:** Fausto Cortese Architects Inc.

**Property:** 43 Cardish Street, Kleinburg

**Zoning:** The subject lands are zoned R1 under By-law 1-88 as amended.

**OP Designation:** Vaughan Official Plan 2010 ('VOP 2010'): "Low-Rise Residential"

**Related Files:** None

**Purpose:** Relief from By-law 1-88, as amended, is being requested to permit the construction of a proposed single-family dwelling with rear loggia.

The following variances are being requested from By-Law 1-88, as amended, to accommodate the above proposal:

By-law Requirement	Proposal
1. The minimum required front yard is 7.5 metres. [4.1.9, Schedule "A"]	1. The proposed front yard is 6.3 meters to the canopy, 6.58 metres to the roof eaves, and 6.3 metres to the excavated porch (cold cellar).
2. Eaves shall not project more than 0.5 metres into a required yard. [3.14 a)]	2. The proposed eaves at the first and second storey project 0.82 metres into the required interior side yard at both the east and west sides. [3.14 a)]
3. The maximum permitted lot coverage is 30%. [4.1.9, Schedule "A"]	3. The proposed lot coverage is 35.73% (Dwelling & Garage 30%, Covered Porch 1.08%, Rear Loggia 4.65 %)

Background (previous applications approved by the Committee on the subject land): N/A

For information on the previous approvals listed above please visit [www.vaughan.ca](https://www.vaughan.ca). To search for a file number, enter it using quotes around it. For example, "A001/17".

To search property address, enter street number and street name using quotes. For example, "2141 Major Mackenzie". Do not include street type (i.e. drive).

Adjournment History: N/A

Staff & Agency Comments

Please note that staff/agency comments received after the preparation of this Report will be provided as an addendum item to the Committee. Addendum items will shall only be received by the Secretary Treasurer until **noon** on the last business day **prior** to the day of the scheduled Meeting.

Committee of Adjustment:

Public notice was mailed on January 20, 2021

Applicant confirmed posting of signage on January 24, 2021

Property Information	
Existing Structures	Year Constructed
Dwelling with rear Loggia	TBC

Applicant has advised that they cannot comply with By-law for the following reason(s): The design does not conform to the zoning by-law.

**Adjournment Request:** The applicant was provided an opportunity to adjourn the application prior to the issuance of public notice to permit time to address revisions to the arborist report as requested by Urban Design.

Building Standards (Zoning Review):

Stop Work Order(s) and Order(s) to Comply: There are no outstanding Orders on file.

A Building Permit has not been issued. The Ontario Building Code requires a building permit for structures that exceed 10m².

The applicant shall be advised that additional variances may be required upon review of detailed drawing for building permit/site plan approval.

Building Inspections (Septic):

No comments or concerns

Development Planning:

Application under review.

Cultural Heritage (Urban Design):

Application under Review

Development Engineering:

The Development Engineering (DE) Department does not object to variance application A155/20 subject to the following condition:

The Owner/applicant shall submit the final Lot Grading and/or Servicing Plan to the Development Inspection and Lot Grading division of the City’s Development Engineering Department for final lot grading and/or servicing approval prior to any work being undertaken on the property. Please visit or contact the Development Engineering Department through email at DEPermits@vaughan.ca or visit [https://www.vaughan.ca/services/residential/dev\\_eng/permits/Pages/default.aspx](https://www.vaughan.ca/services/residential/dev_eng/permits/Pages/default.aspx) to learn how to apply for lot grading and/or servicing approval.

Parks Development - Forestry:

Comments:

A private property tree removal & protection permit application was received by Forestry on December 11, 2020. The application is under review with Forestry.

Tree protection or Hoarding shall be installed and approved to the satisfaction of Forestry.

Any tree protection measures, and compensation requirements will be dealt through the private property tree removal permit process with the Forestry Division.

Recommended conditions of approval:

1. A private property tree removal & protection permit must be obtained by the applicant through the tree removal application process with Forestry Division. Application was received by Forestry Division on December 11, 2020 and is currently under review.
2. Tree protection (hoarding) must be installed and approved by Forestry Division, prior to the start of demolition and/or construction and is to remain until construction is completed.

By-Law and Compliance, Licensing and Permit Services:

No Comment.

**Financial Planning and Development Finance:**

That the payment of the City Development Charge is payable to the City of Vaughan prior to issuance of a building permit in accordance with the Development Charges Act and City-wide Development Charge By-law in effect at time of payment.

That the payment of Region of York Development Charge is payable to the City of Vaughan prior to issuance of a building permit in accordance with the Development Charges Act and Regional Development Charges By-laws in effect at time of payment.

That the payment of Education Development Charge is payable to the City of Vaughan prior to issuance of a building permit in accordance with the Education Act and York Region District School Board and York Catholic District School Board Development Charges By-laws in effect at time of payment

That the payment of applicable Area Specific Development Charges are payable to the City of Vaughan prior to issuance of a building permit in accordance with the Development Charges Act and Area Specific Development Charge By-laws in effect at time of payment.

**Fire Department:**

No Comment.

**Schedule A – Plans & Sketches**

**Schedule B – Public Correspondence**

None

**Schedule C - Agency Comments**

Alectra (Formerly PowerStream) – No concerns or objections  
Region of York – No concerns or objections  
Bell – Comments no conditions

**Schedule D - Previous Approvals (Notice of Decision)**

None

**Staff Recommendations:**

Staff and outside agencies (i.e. TRCA) act as advisory bodies to the Committee of Adjustment. Comments received are provided in the form of recommendations to assist the Committee.

The Planning Act sets the criteria for authorizing minor variances to the City of Vaughan’s Zoning By-law. Accordingly, review of the application considers the following:

- ✓ That the general intent and purpose of the by-law will be maintained.
- ✓ That the general intent and purpose of the official plan will be maintained.
- ✓ That the requested variance(s) is/are acceptable for the appropriate development of the subject lands.
- ✓ That the requested variance(s) is/are minor in nature.

Should the Committee **adjourn** this application the following condition(s) is required:

	Department/Agency	Condition
1	Committee of Adjustment Christine Vigneault  905-832-8585 x 8332 <a href="mailto:christine.vigneault@vaughan.ca">christine.vigneault@vaughan.ca</a>	Applicant to provide payment of Adjournment Fee (see Fee Schedule) prior to the rescheduling of Application A155/20, if required.

Should the Committee find it appropriate to approve this application in accordance with request and the sketch submitted with the application as required by Ontario Regulation 200/96, the following conditions have been recommended:

	Department/Agency	Condition
1	Development Planning Roberto Simbana  905-832-8585 x 8810 <a href="mailto:roberto.simbana@vaughan.ca">roberto.simbana@vaughan.ca</a>	Application under review.
2	Development Engineering Farzana Khan  905-832-8585 x 3608 <a href="mailto:farzana.khan@vaughan.ca">farzana.khan@vaughan.ca</a>	The Owner/applicant shall submit the final Lot Grading and/or Servicing Plan to the Development Inspection and Lot Grading division of the City’s Development Engineering Department for final lot grading and/or servicing approval prior to any work being undertaken on the property. Please visit or contact the Development Engineering Department through email at

	Department/Agency	Condition
		DEPermits@vaughan.ca or visit <a href="https://www.vaughan.ca/services/residential/dev_eng/permits/Pages/default.aspx">https://www.vaughan.ca/services/residential/dev_eng/permits/Pages/default.aspx</a> to learn how to apply for lot grading and/or servicing approval.
3	Parks, Forestry and Horticulture Operations  Patrick Courchesne  905-832-8585 x 3617 <a href="mailto:Patrick.Courchesne@vaughan.ca">Patrick.Courchesne@vaughan.ca</a>	1. A private property tree removal & protection permit must be obtained by the applicant through the tree removal application process with Forestry Division. Application was received by Forestry Division on December 11, 2020 and is currently under review.  2. Tree protection (hoarding) must be installed and approved by Forestry Division, prior to the start of demolition and/or construction and is to remain until construction is completed.

Conditions

It is the responsibility of the owner/applicant and/or authorized agent to obtain and provide a clearance letter from respective department and/or agency. This letter must be provided to the Secretary-Treasurer to be finalized. All conditions must be cleared prior to the issuance of a Building Permit.

Please Note:

Relief granted from the City’s Zoning By-law is determined to be the building envelope considered and approved by the Committee of Adjustment.

Development outside of the approved building envelope (subject to this application) must comply with the provisions of the City’s Zoning By-law or additional variances may be required.

Elevation drawings are provided to reflect the style of roof to which building height has been applied (i.e. flat, mansard, gable etc.) as per By-law 1-88 and the Committee of Adjustment approval. Please note, that architectural design features (i.e. window placement), that do not impact the style of roof approved by the Committee, are not regulated by this decision.

Notice to the Applicant – Development Charges

That the payment of the Regional Development Charge, if required, is payable to the City of Vaughan before issuance of a building permit in accordance with the Development Charges Act and the Regional Development Charges By-law in effect at the time of payment.

That the payment of the City Development Charge, if required, is payable to the City of Vaughan before issuance of a building permit in accordance with the Development Charges Act and the City's Development Charges By-law in effect at the time of payment.

That the payment of the Education Development Charge if required, is payable to the City of Vaughan before issuance of a building permit in accordance with the Development Charges Act and the Boards of Education By-laws in effect at the time of payment

That the payment of Special Area Development charge, if required, is payable to the City of Vaughan before issuance of a building permit in accordance with the Development Charges Act and The City's Development Charge By-law in effect at the time of Building permit issuance to the satisfaction of the Reserves/Capital Department.

Notice to Public

**PLEASE NOTE:** As a result of COVID-19, Vaughan City Hall and all other City facilities are closed to the public at this time.

**PUBLIC CONSULTATION DURING OFFICE CLOSURE:** Any person who supports or opposes this application, but is unable to attend the hearing, may make a written submission, together with reasons for support or opposition. Written submissions on an Application shall only be received until **noon** on the last business day **prior** to the day of the scheduled hearing. Written submissions can be mailed and/or emailed to:

City of Vaughan  
Office of the City Clerk – Committee of Adjustment  
2141 Major Mackenzie Drive, Vaughan, ON L6A 1T1  
[cofa@vaughan.ca](mailto:cofa@vaughan.ca)

**ELECTRONIC PARTICIPATION:** During the COVID-19 emergency, residents can view a live stream of the meeting [Vaughan.ca/LiveCouncil](https://vaughan.ca/LiveCouncil). To make an electronic deputation, residents must complete and submit a [Public Deputation Form](#) no later than **noon** on the last business prior to the scheduled hearing. To obtain a Public Deputation Form please contact our office or visit [www.vaughan.ca](https://www.vaughan.ca)

Presentations to the Committee are generally limited to 5 minutes in length. Please note that Committee of Adjustment meetings may be audio/video recorded. Your name, address comments and any other personal information will form part of the public record pertaining to this application.

**PUBLIC RECORD:** Personal information is collected under the authority of the Municipal Act, the Municipal Freedom of Information and Protection of Privacy Act (MFIPPA), the Planning Act and all other relevant legislation, and will be used to assist in deciding on this matter. All personal information (as defined by MFIPPA), including (but not limited to) names, addresses, opinions and comments collected will become property of the City of Vaughan, will be made available for public disclosure (including being posted on the internet) and will be used to assist the Committee of Adjustment and staff to process this application.

**NOTICE OF DECISION:** If you wish to be notified of the decision in respect to this application or a related Local Planning Appeal Tribunal (LPAT) hearing you must complete a Request for Decision form and submit to the Secretary Treasurer (ask staff for details). In the absence of a written request to be notified of the Committee's decision you will **not** receive notice.

**For further information please contact the City of Vaughan, Committee of Adjustment**

T 905 832 8585 Extension XXXX  
E [CofA@vaughan.ca](mailto:CofA@vaughan.ca)

Schedule A: Plans & Sketches


Please note that the correspondence listed in Schedule A is not comprehensive. Plans & sketches received after the preparation of this staff report will be provided as an addendum.

Location Map  
Plans & Sketches





43 Cardish Street, Kleinburg

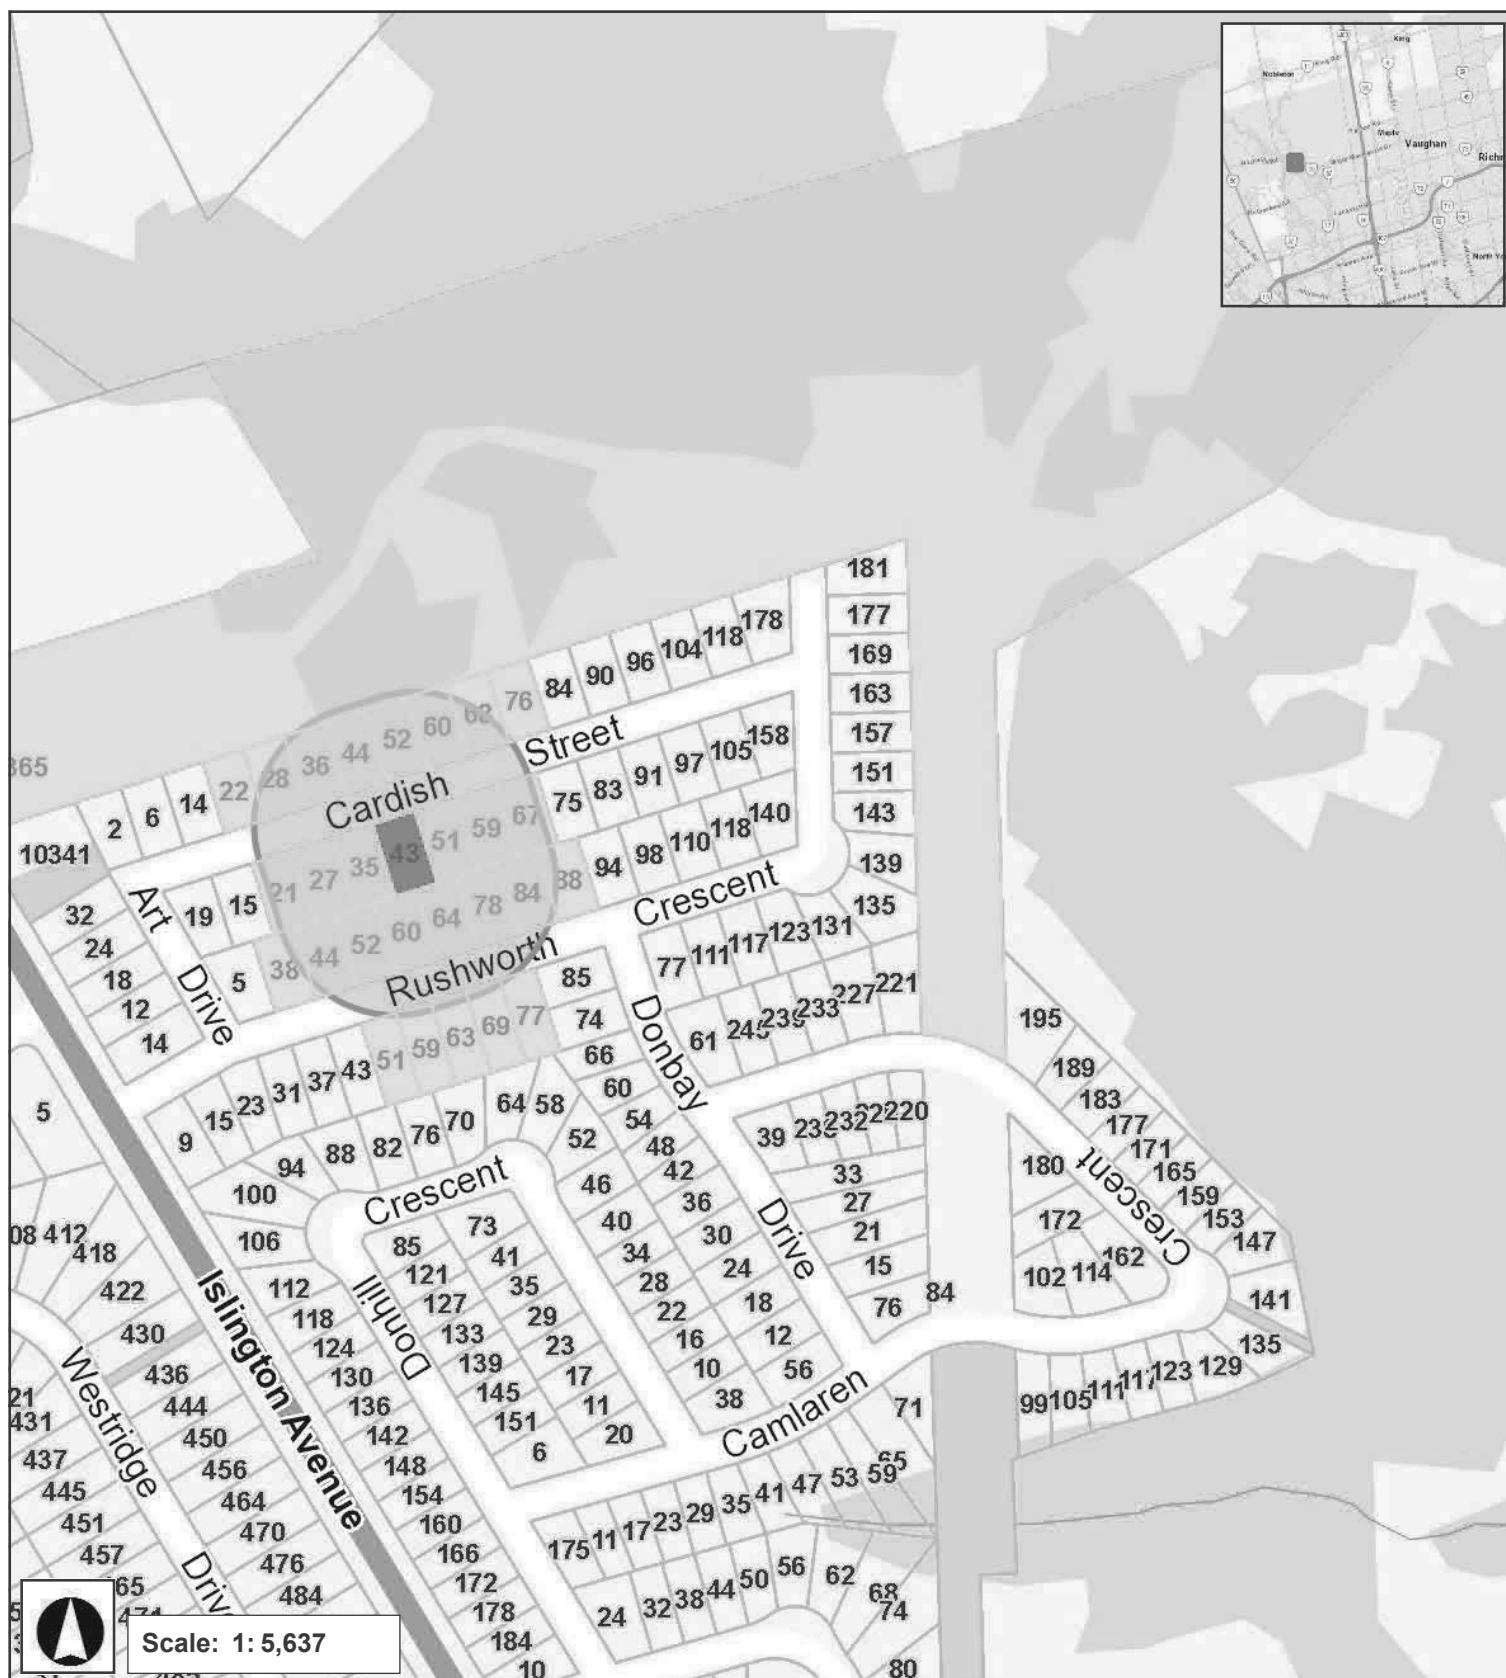

## Major Mackenzie Drive

January 20, 2021 5:28 PM




RECEIVED

By RECEIVED at 1:47 pm, Dec 23, 2020

A155/20

CARDISH STREET

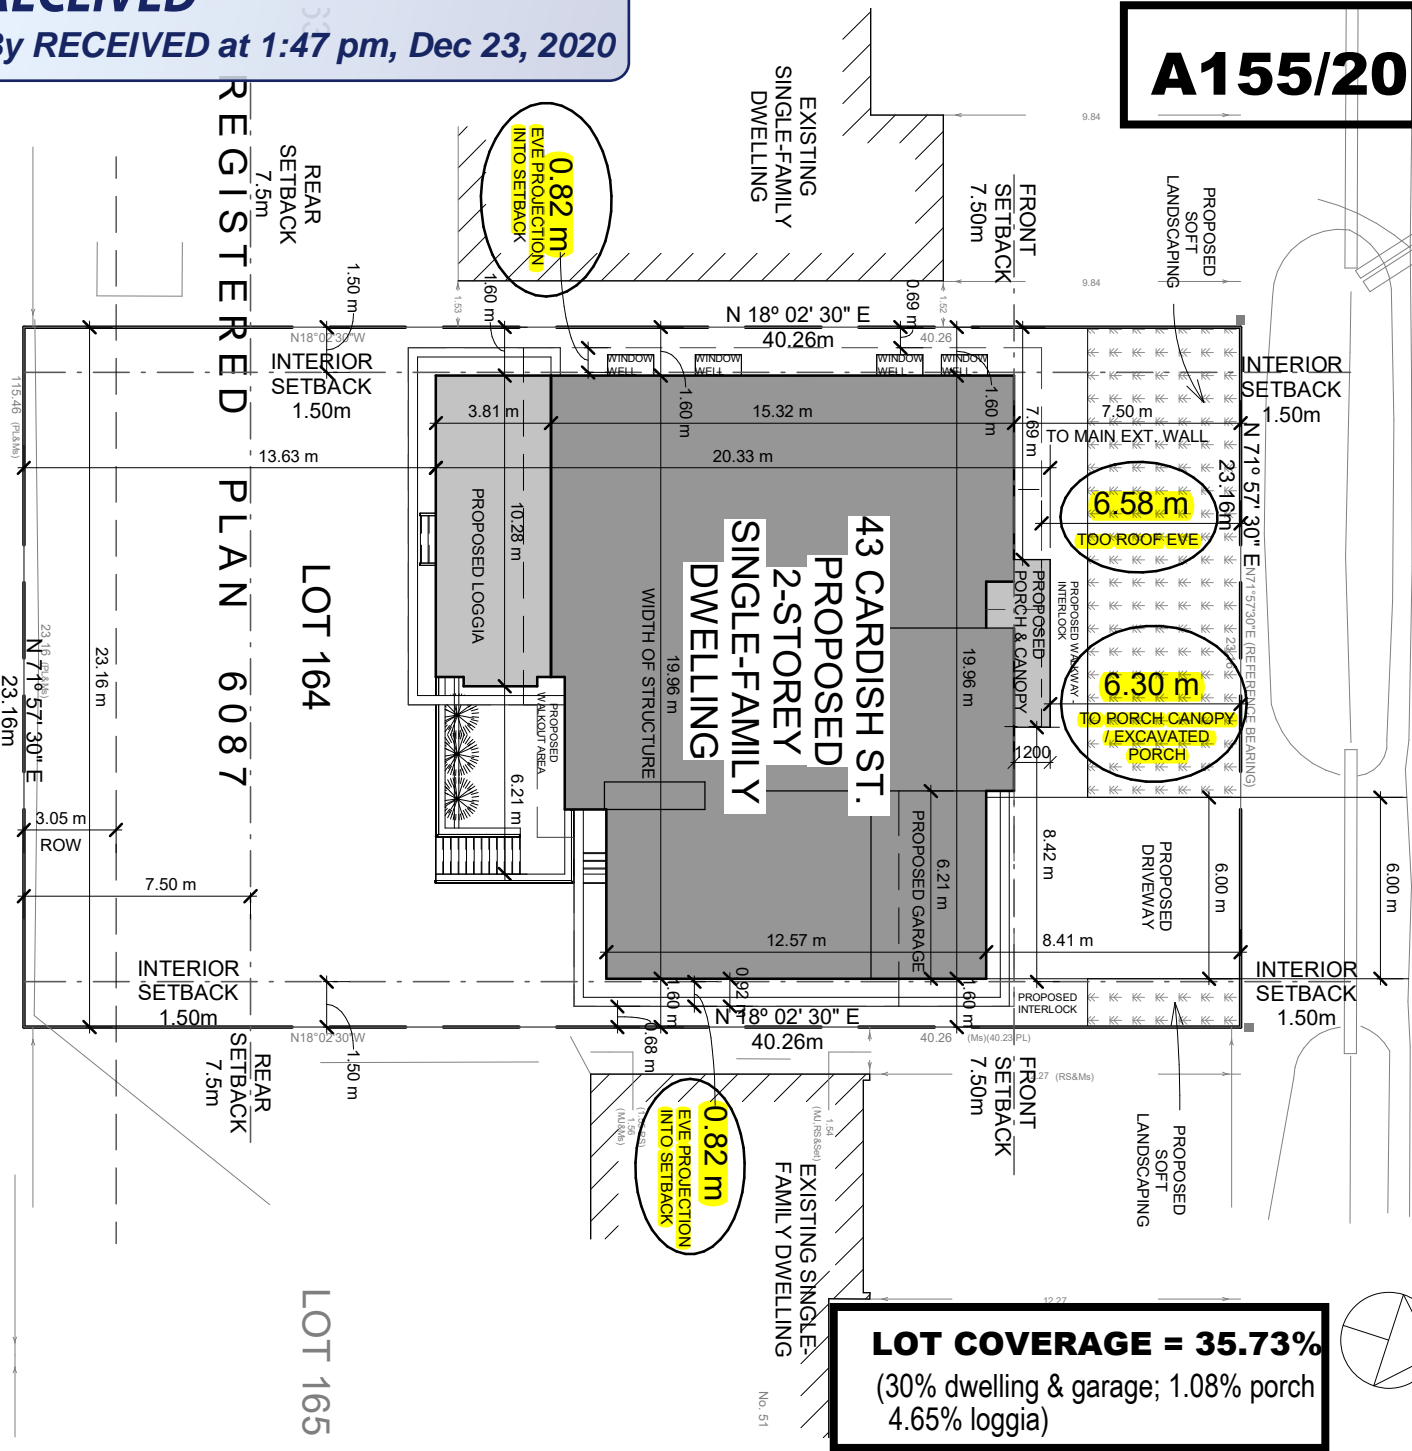


LOT COVERAGE = 35.73%  
(30% dwelling & garage; 1.08% porch  
4.65% loggia)

LOT COVERAGE BREAKDOWN			
Name	Area - sqm	Area - sf	Coverage
1ST FLOOR	216.11 m²	2326 SF	23.18%
GARAGE	63.58 m²	684 SF	6.82%
LOGGIA	43.33 m²	466 SF	4.65%
PORCH	10.09 m²	109 SF	1.08%

SITE DEVELOPMENT STATS			
ZONING	R1		
LOT STATS	BY-LAW	PROVIDED	
LOT FRONTAGE	18 m	23.16 m	
LOT AREA	700.00 m2	932.43 m2	
LOT COVERAGE - DWELLING & GARAGE	30% (279.69 m2)		
LOT COVERAGE - PORCH & LOGGIA	30%	5.73% (53.42 m2)	
TOTAL LOT COVERAGE	35.73% (333.10 m2)		
BUILDING STATS			
FRONT YARD	7.50 m	7.50 m to Main wall 6.30 m to PORCH 6.58 m to ROOF EYE	
REAR YARD	7.50 m	13.63 m	
INTERIOR YARD	1.50 m	1.60 m	
BUILDING HEIGHT	9.50 m	8.53 m	
EYE PROJECTION INTO INT. YARD	0.50 m	0.82 m	
FRONT YARD	N/A	145.93 m2	
FRONT YARD - LANDSCAPED AREA	72.96 m2 (50% OF 145.93m2)	108.13 m2	
FRONT YARD - SOFT LANDSCAPING	42.77 m2 (60% OF 72.96m2)	86.86 m2	

G.F.A. BREAKDOWN		
Name	Area - sqm	Area - sf
1ST FLOOR	216.11 m²	2326 SF
2ND FLOOR	222.56 m²	2396 SF
G.F.A.	438.67 m²	4722 SF

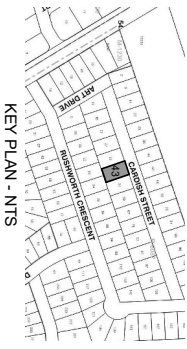

No.	DESCRIPTION	DATE
ISSUED FOR CONSTRUCTION		
ISSUED FOR BUILD PERMIT		
ISSUED FOR SITE PLAN APPROVAL		
SUBMITTALS		
CONTRACTORS MUST CHECK AND VERIFY ALL DIMENSIONS AND CONDITIONS ON THE PROJECT AND MUST REPORT ANY DISCREPANCIES TO THE DESIGNER BEFORE PROCEEDING WITH CONSTRUCTION.		
THIS DRAWING MUST NOT BE USED FOR CONSTRUCTION PURPOSES UNTIL SEALED AND SIGNED BY THE DESIGNER.		
DO NOT SCALE DRAWINGS.		

**FAUSTO CORTESI**  
ARCHITECTS


3590 RUTHERFORD RD. UNIT 7  
VAUGHAN, ONTARIO L4H 3T8  
416-806-7000  
FCORTESI@FCARCHITECTS.CA

**FLCN**

DRAWING:  
43 Cardish Street  
Kleinburg, ON L0J 1C0

PROPOSED SITE PLAN	
PLOTTED: DATE: 12/23/2020	PROJECT No.: 2020-33
SCALE: As indicated	DRAWING No.: A1-1
DRAWN BY: S.H.	REVIEWED BY: F.C.

## PIN 03326-0186(LT)

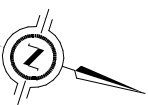

No.	DESCRIPTION	DATE
	REVISIONS	
ISSUED FOR CONSTRUCTION		
ISSUED FOR BID		
ISSUED FOR BUILDING PERMIT		
ISSUED FOR SITE PLAN APPROVAL		
SUBMITTALS		

ISSUED FOR BUILDING PERMIT

ISSUED FOR SITE PLAN APPROVAL

## SUBMITTALS

CONTRACTORS MUST CHECK AND VERIFY ALL DIMENSIONS AND CONDITIONS ON THE PROJECT AND MUST REPORT ANY DISCREPANCIES TO THE DESIGNER BEFORE PROCEEDING WITH CONSTRUCTION.

THIS DRAWING MUST NOT BE USED FOR CONSTRUCTION PURPOSES UNTIL SEALED AND SIGNED BY THE DESIGNER.

DO NOT SCALE DRAWINGS



**FAUSTO CORTESE**  
ARCHITECTS

3590 RUTHERFORD RD. UNIT 7  
VAUGHAN, ONTARIO, L4H 3T8  
416-806-7000  
FCORTESE@FCARCHITECTS.CA

43 Cardish Street  
Kleinburg, ON L0J 1C0

**DRAWING:**


EXISTING SITE  
PLAN

DATE:	PROJECT No:
12/23/2020	2020-33

SCALE:  
As indicated

DRAWN BY

A1-C

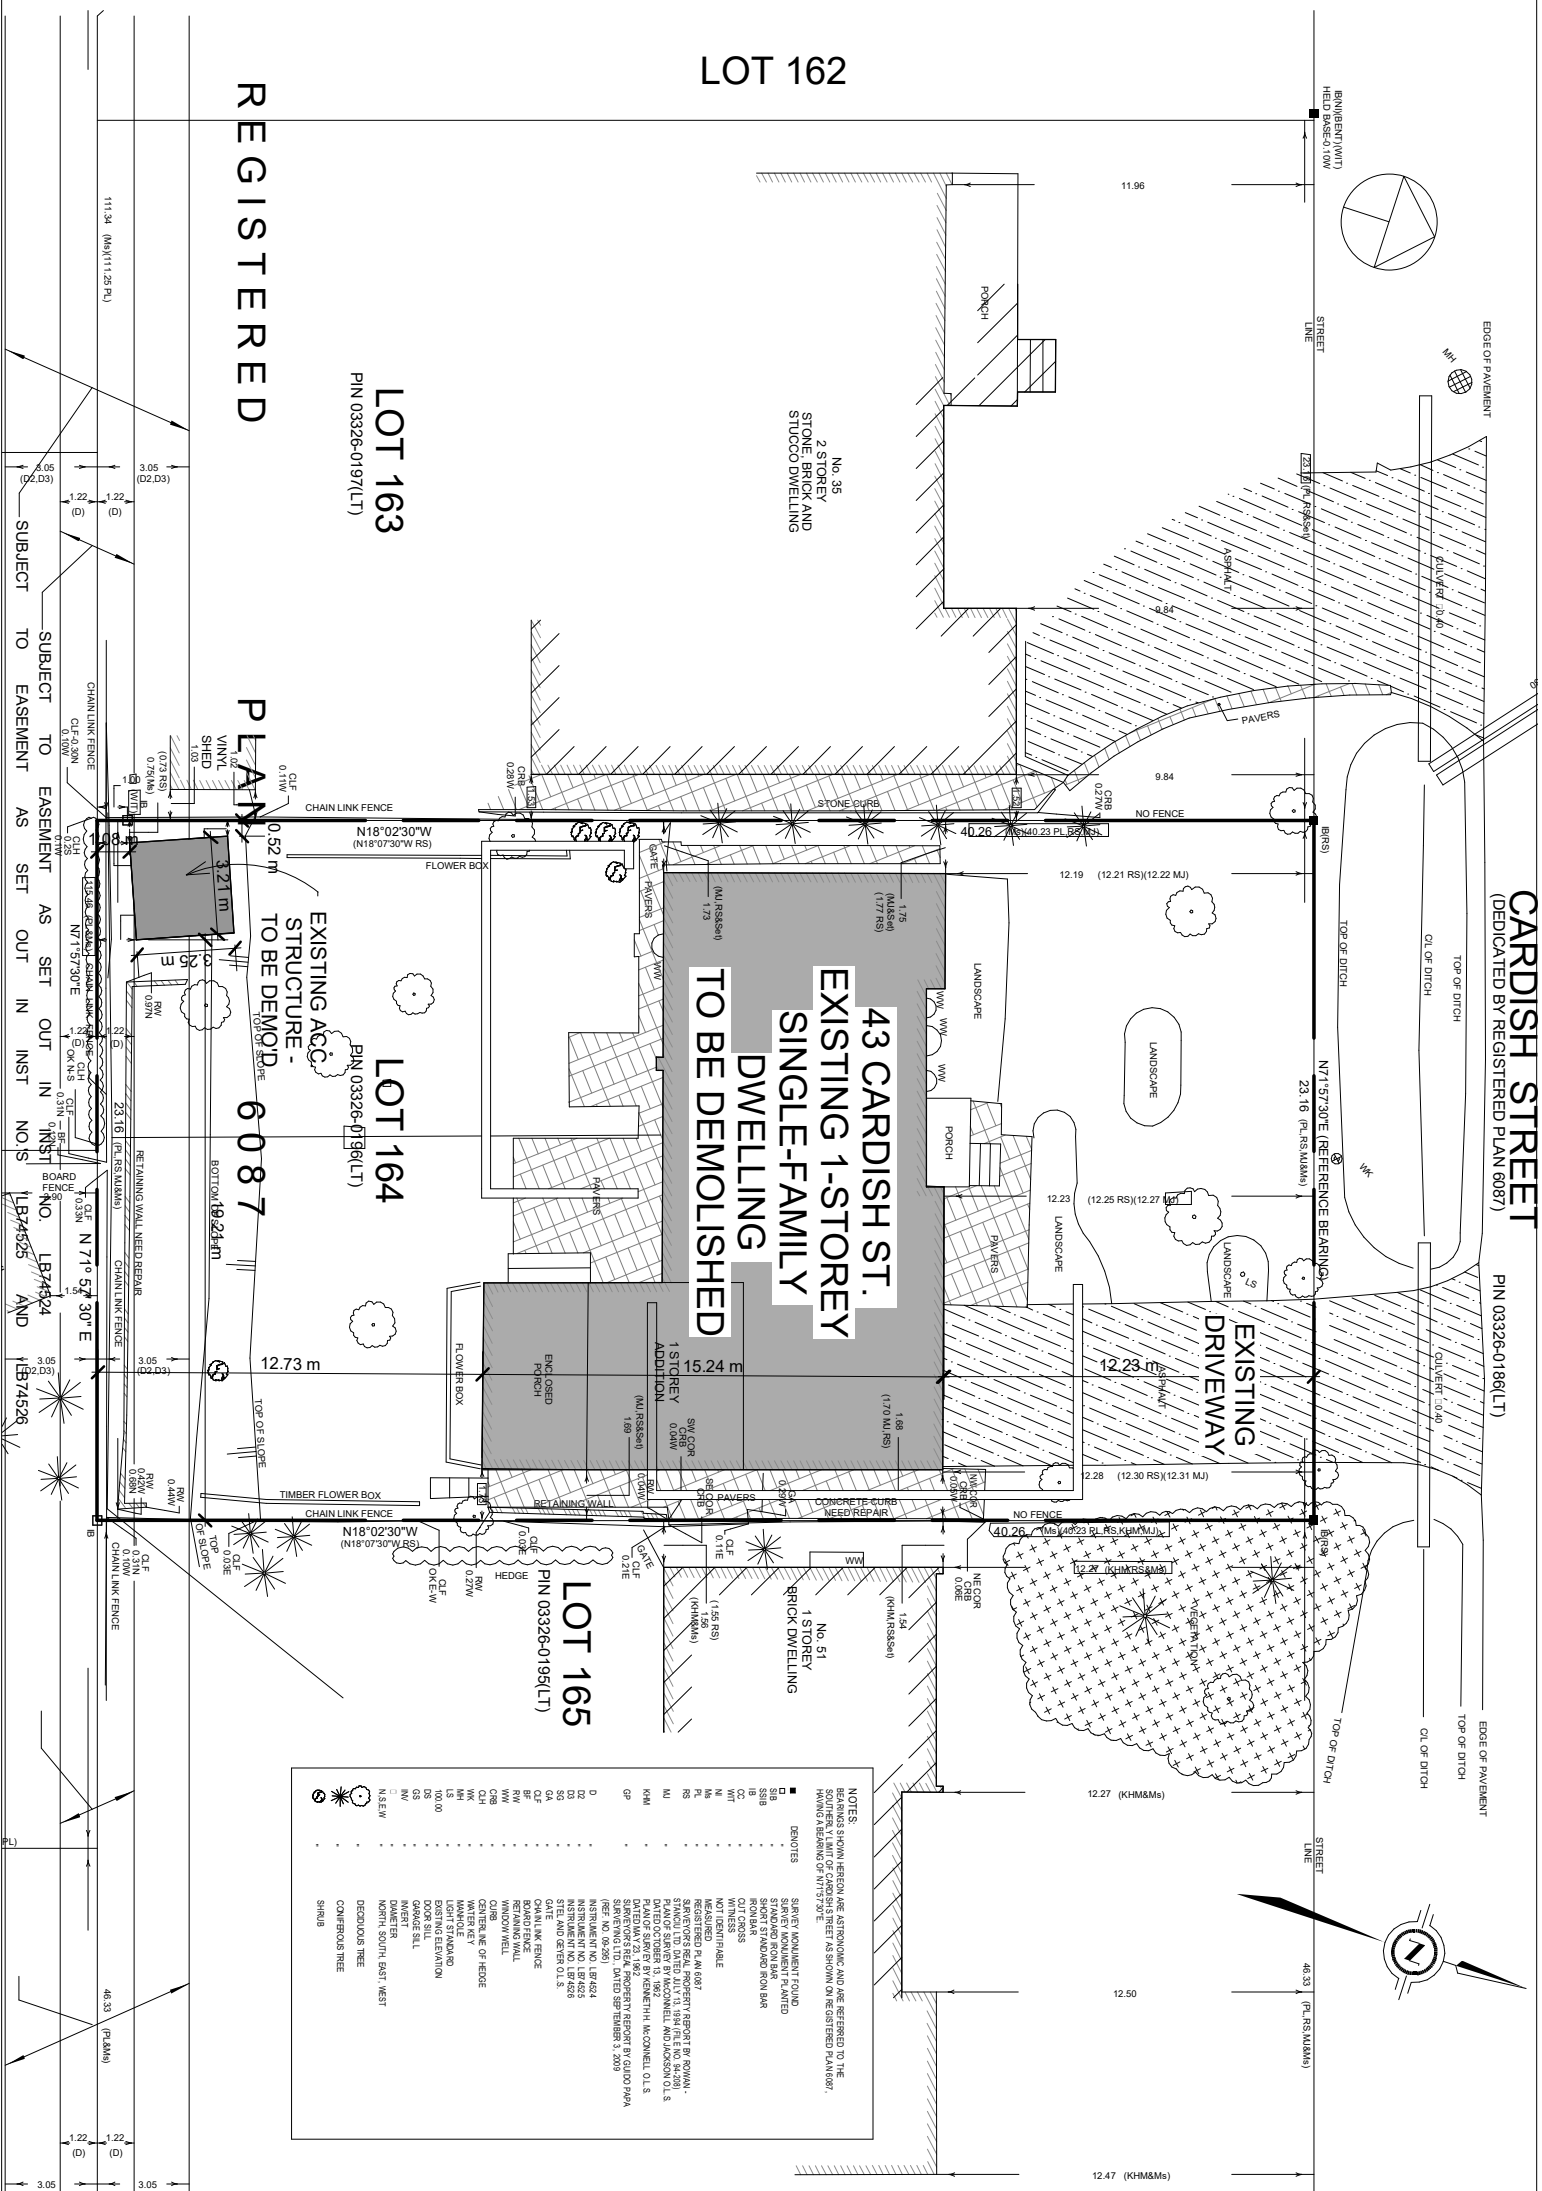

LOT 162

REGISTERED

LOT 163  
PIN 03326-0197(LT)


LOT 164  
JUN 03326-0196(LT)

6087

LOT 165  
PIN 03326-0195(LT)

PLN 03326-0196(LT)

PIN 03326-0197(LT

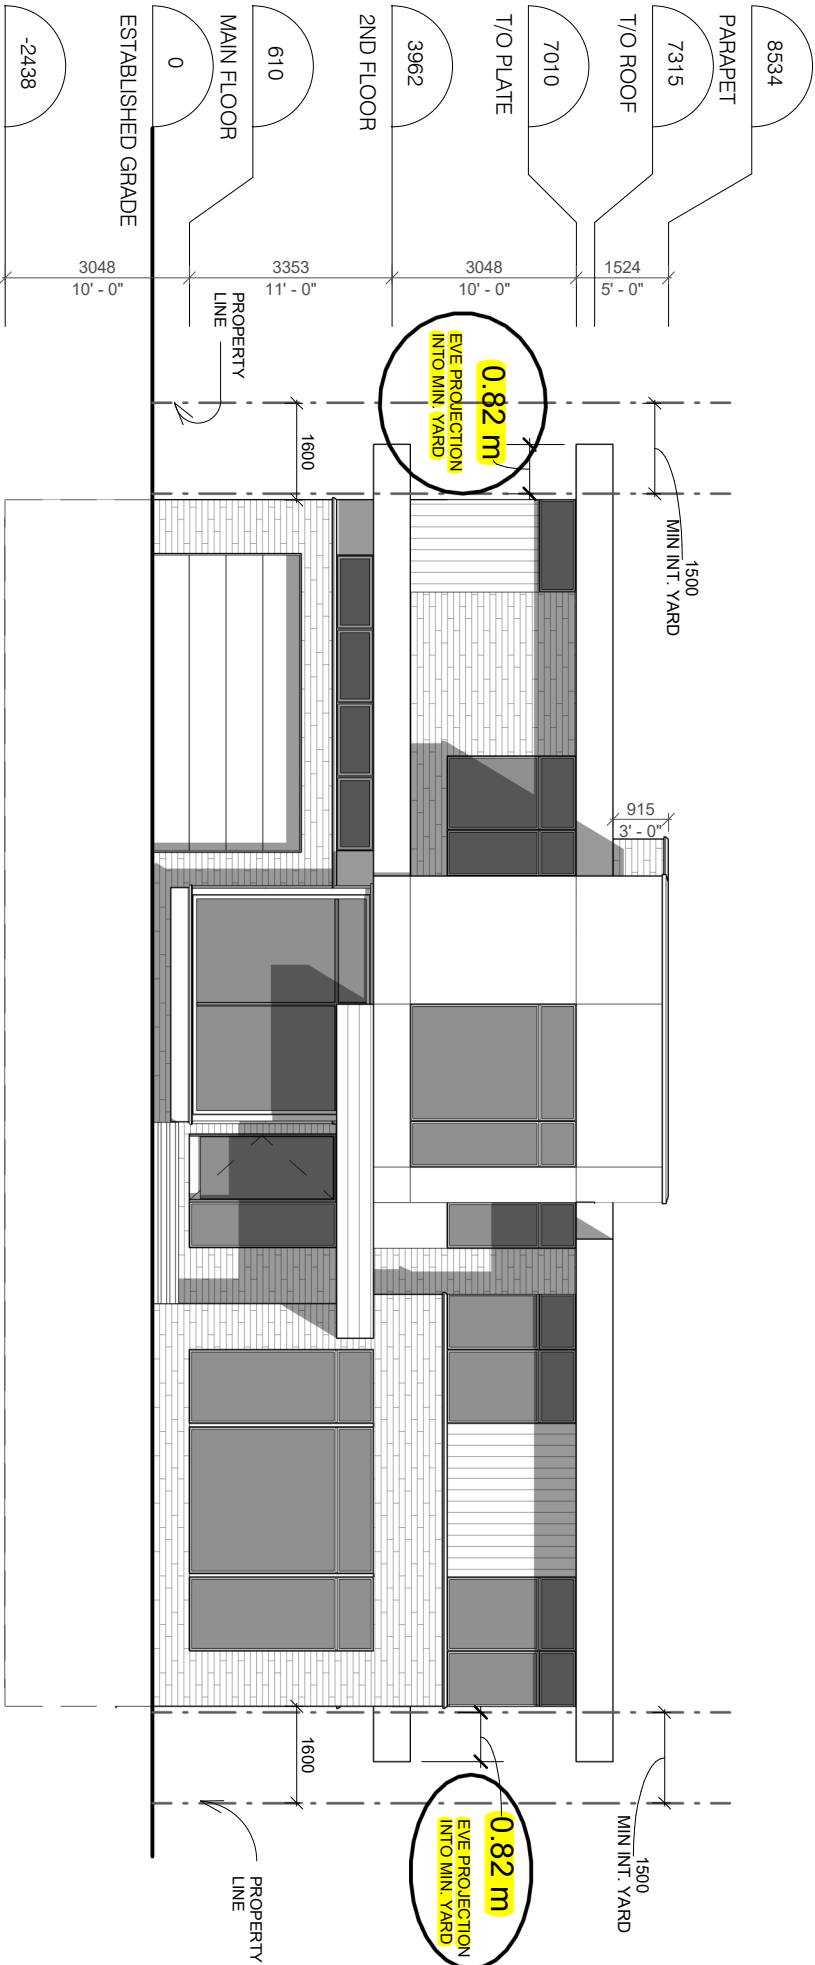


# 1 NORTH ELEVATION

1 : 125

--	--	




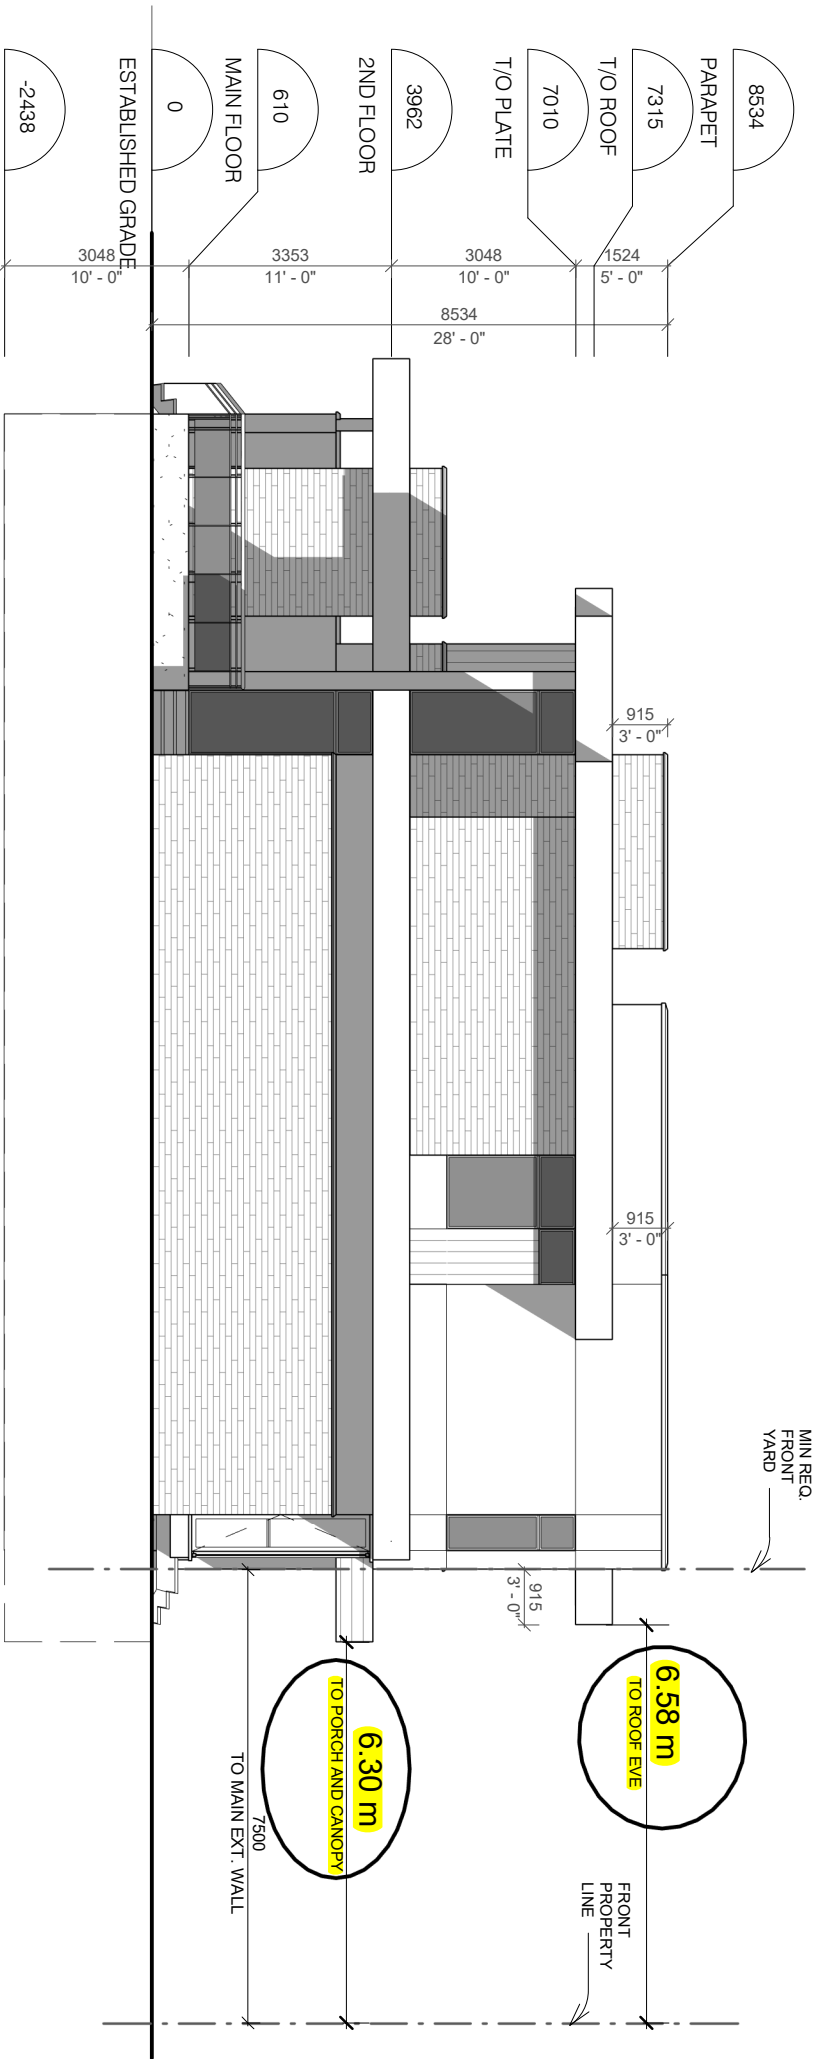

# EAST ELEVATION

1  
1 : 125



--	--	

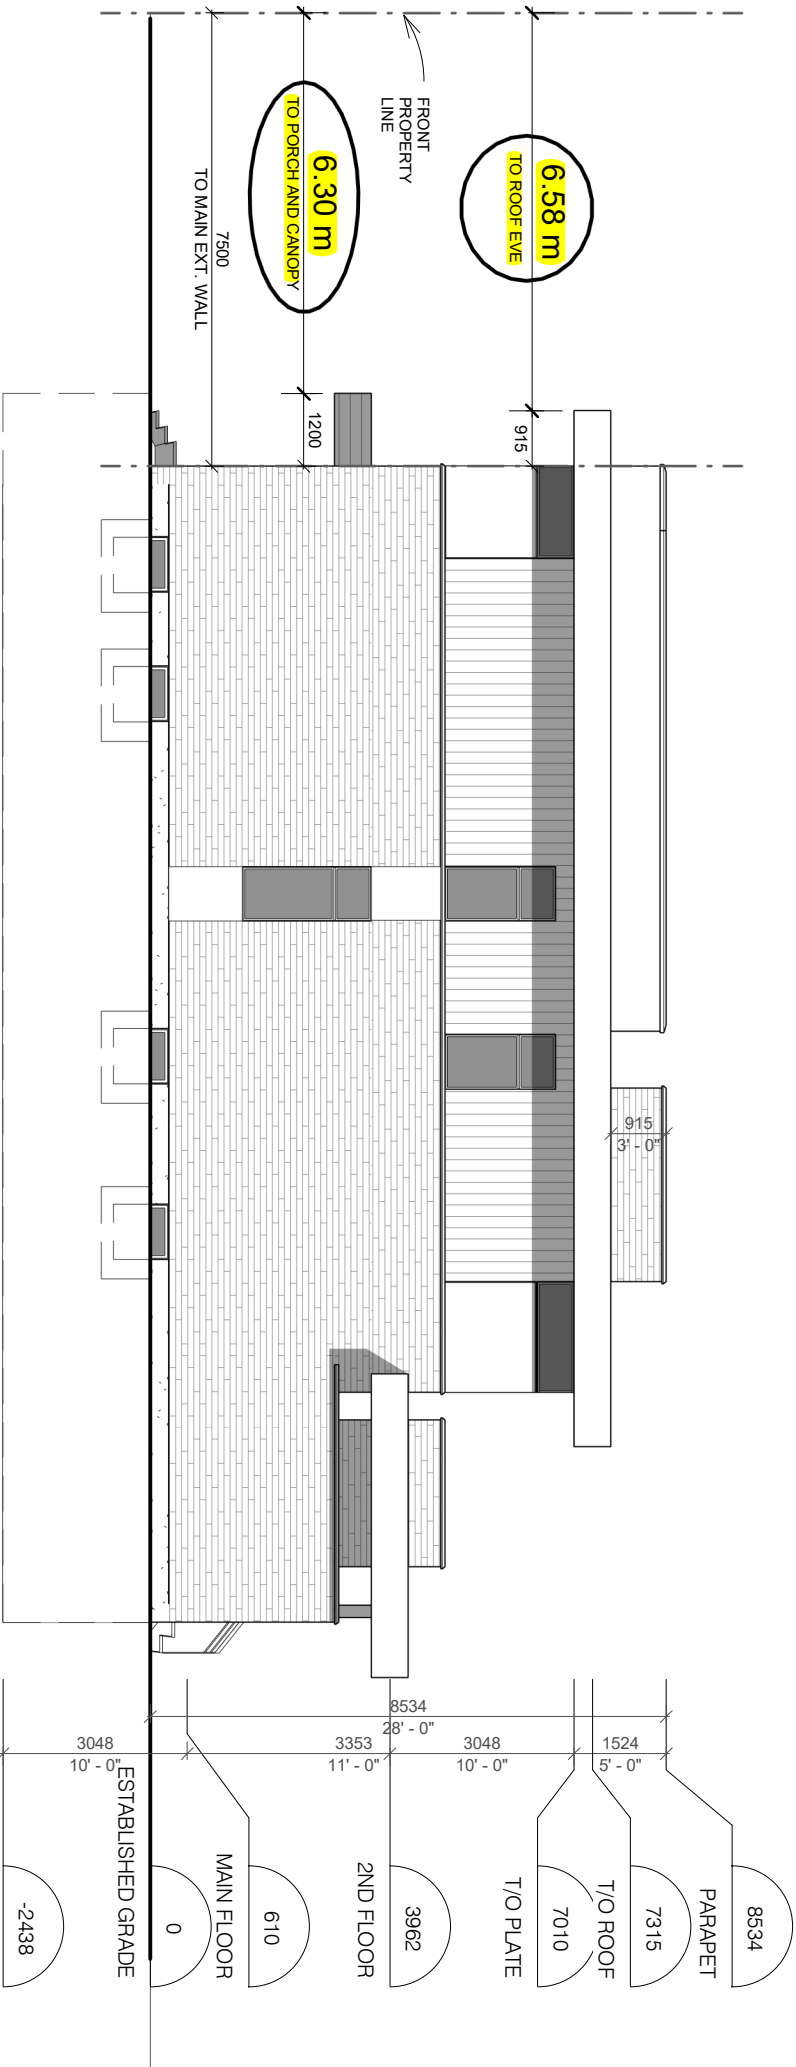

# WEST ELEVATION

1 : 125

--	--	

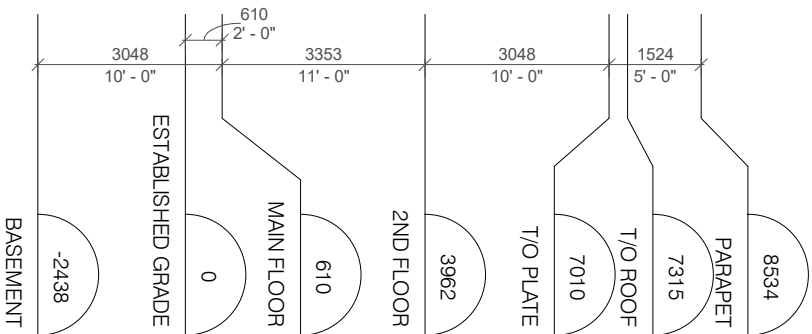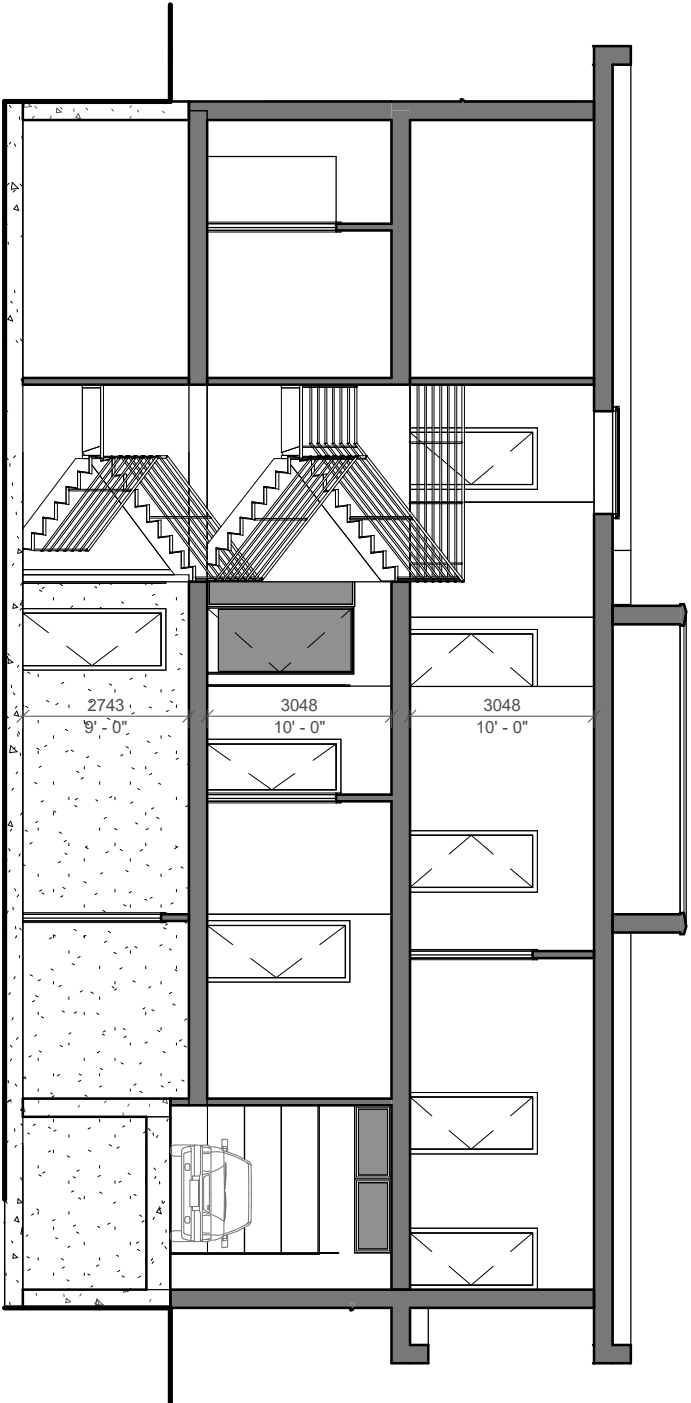

# Section A


A

1 : 125

--	--	





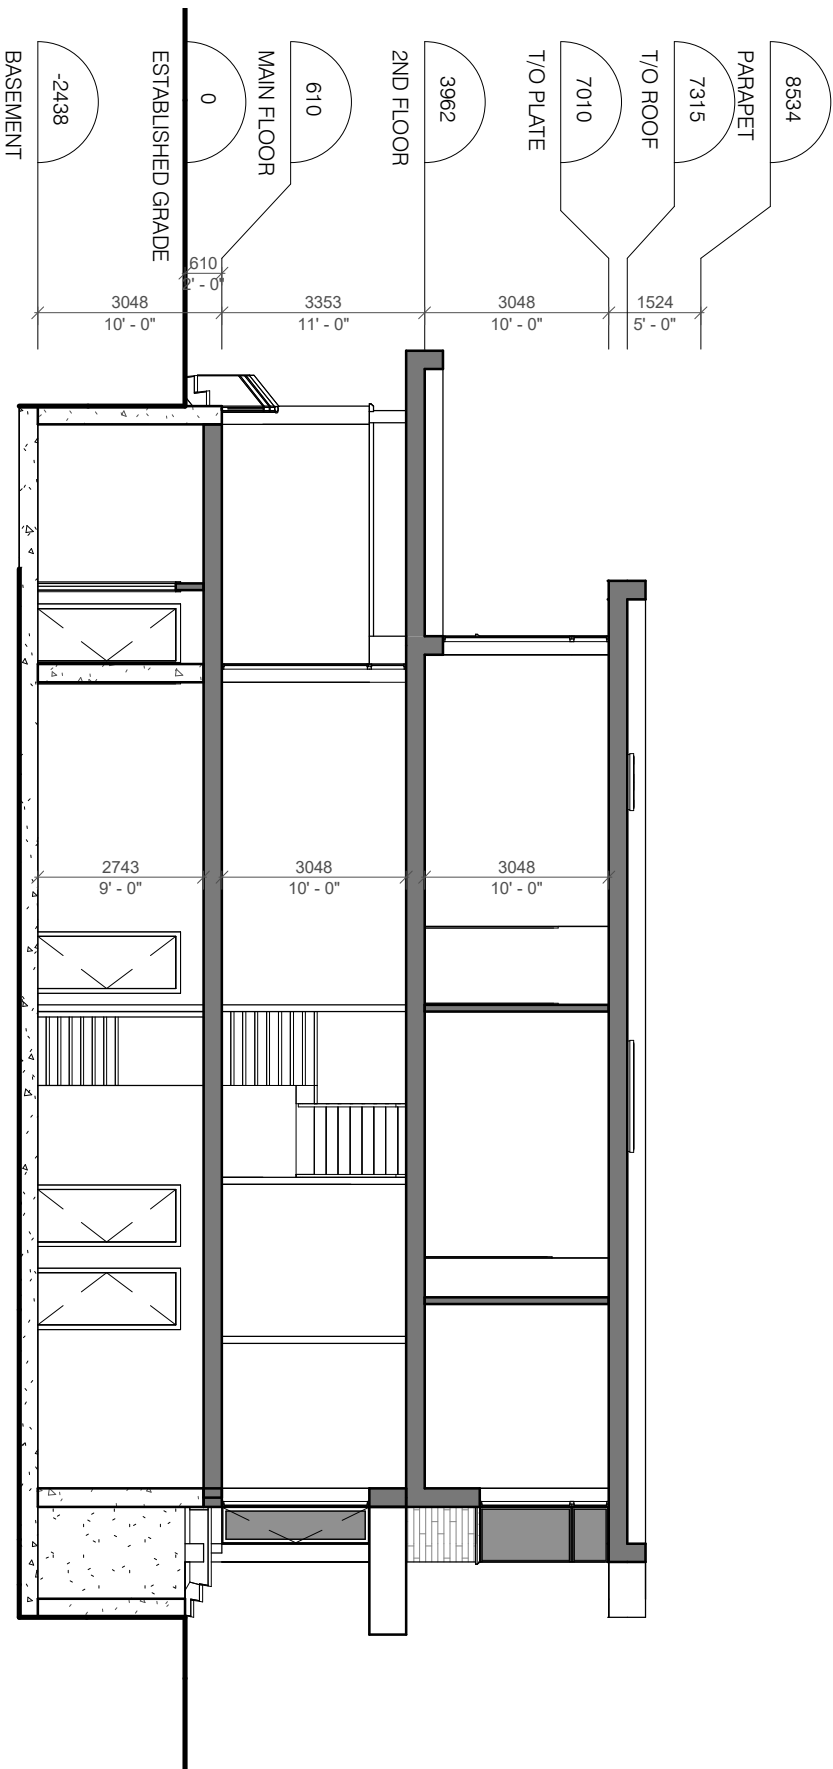

# Section C

C  
1 : 125

No.	DESCRIPTION	DATE			
ISSUED FOR CONSTRUCTION					
ISSUED FOR BID					
ISSUED FOR BUILDING PERMIT					
ISSUED FOR SITE PLAN APPROVAL					
SUBMITTALS					
CONTRACTORS MUST CHECK AND VERIFY ALL DIMENSIONS AND CONDITIONS ON THE PROJECT AND MUST REPORT ANY DISCREPANCIES TO THE DESIGNER BEFORE PROCEEDING WITH CONSTRUCTION.					
THIS DRAWING MUST NOT BE USED FOR CONSTRUCTION PURPOSES UNTIL SEALED AND SIGNED BY THE DESIGNER.					
DO NOT SCALE DRAWINGS.					
<div><div>FC/A</div><div>FAUSTO CORTESI ARCHITECTS</div><div>3590 RUTHERFORD RD. UNIT 7 VAUGHAN, ONTARIO, L4H 3T8 416-806-7000 FCORTESI@FCARCHITECTS.CA</div></div>					
DRAWING: 43 Cardish Street Kleinburg, ON L0J 1C0					
DRAWING: SECTION C					
PLOTTED:		PROJECT No:			
DATE:		2020-33			
12/23/2020					
SCALE:		DRAWING No:			
1 : 125					
DRAWN BY:		A4-2			
S.H.					
REVIEWED BY:					
F.C.					

**Schedule B: Public Correspondence Received**

Please note that the correspondence listed in Schedule B is not comprehensive. Written submissions received after the preparation of this staff report will be provided as an addendum.

**None**

Schedule C: Agency Comments

Please note that the correspondence listed in Schedule C is not comprehensive. Comments received after the preparation of this staff report will be provided as an addendum.-

- Alectra (Formerly PowerStream) – No concerns or objections
- Region of York – No concerns or objections
- Bell – Comments no conditions

### COMMENTS:

- ☐ We have reviewed the proposed Variance Application and have no comments or objections to its approval.
- ☒ We have reviewed the proposed Variance Application and have no objections to its approval, subject to the following comments (attached below).
- ☐ We have reviewed the proposed Variance Application and have the following concerns (attached below).

Alectra Utilities (formerly PowerStream) has received and reviewed the proposed Variance Application. This review, however, does not imply any approval of the project or plan.

All proposed billboards, signs, and other structures associated with the project or plan must maintain minimum clearances to the existing overhead or underground electrical distribution system as specified by the applicable standards, codes and acts referenced.

In the event that construction commences, and the clearance between any component of the work/structure and the adjacent existing overhead and underground electrical distribution system violates the Occupational Health and Safety Act, the customer will be responsible for 100% of the costs associated with Alectra making the work area safe. All construction work will be required to stop until the safe limits of approach can be established.

In the event construction is completed, and the clearance between the constructed structure and the adjacent existing overhead and underground electrical distribution system violates the any of applicable standards, acts or codes referenced, the customer will be responsible for 100% of Alectra's cost for any relocation work.

### References:

- Ontario Electrical Safety Code, latest edition (Clearance of Conductors from Buildings)
- Ontario Health and Safety Act, latest edition (Construction Protection)
- Ontario Building Code, latest edition (Clearance to Buildings)
- PowerStream (Construction Standard 03-1, 03-4), attached
- Canadian Standards Association, latest edition (Basic Clearances)

If more information is required, please contact either of the following:

Mr. Stephen Cranley, C.E.T  
Supervisor, Distribution Design, ICI & Layouts (North)  
**Phone:** 1-877-963-6900 ext. 31297

**E-mail:** [stephen.cranley@alectrautilities.com](mailto:stephen.cranley@alectrautilities.com)

Mr. Tony D'Onofrio  
Supervisor, Subdivisions (Alectra East)  
**Phone:** 1-877-963-6900 ext. 24419

**Email:** [tony.donofrio@alectrautilities.com](mailto:tony.donofrio@alectrautilities.com)

## MacPherson, Adriana

---

**Subject:** FW: A155/20 - REQUEST FOR COMMENTS

---

**From:** Hurst, Gabrielle <Gabrielle.Hurst@york.ca>

**Sent:** January-14-21 12:59 PM

**To:** Attwala, Pravina <Pravina.Attwala@vaughan.ca>; MacPherson, Adriana <Adriana.MacPherson@vaughan.ca>; Providence, Lenore <Lenore.Providence@vaughan.ca>

**Subject:** [External] RE: A155/20 - REQUEST FOR COMMENTS

Good afternoon Pravina

The Regional Municipality of York has completed its review of the above minor variance and has no comment/  
Regards,

*Gabrielle*

**Gabrielle Hurst MCIP RPP** | Community Planning and Development Services | The Regional Municipality of York | 1-877 464 9675 ext 71538 | [Gabrielle.hurst@york.ca](mailto:Gabrielle.hurst@york.ca) | [www.york.ca](http://www.york.ca)

## MacPherson, Adriana

---

**Subject:** FW: A155/20 - Bell Canada Comments  
**Attachments:** image004.emz

---

**From:** Gordon, Carrie <[carrie.gordon@bell.ca](mailto:carrie.gordon@bell.ca)>  
**Sent:** December-24-20 8:16 AM  
**To:** Attwala, Pravina <[Pravina.Attwala@vaughan.ca](mailto:Pravina.Attwala@vaughan.ca)>  
**Subject:** [External] RE: A155/20 - REQUEST FOR COMMENTS

Good morning Pravina,

Thank you for the Minor Variance circulation. Upon review of this Minor Variance it appears that Bell has an easement at this address and kindly request that should any of the construction encroach within our rear lot 4 foot easement boundaries that the proponent contact me for encroachment consent.

Happy Holidays!

*Carrie Gordon*

External Liaison – Right of Way Control Centre  
140 Bayfield St, Fl 2  
Barrie ON, L4M 3B1  
T: 705-722-2244/844-857-7942  
F :705-726-4600

