

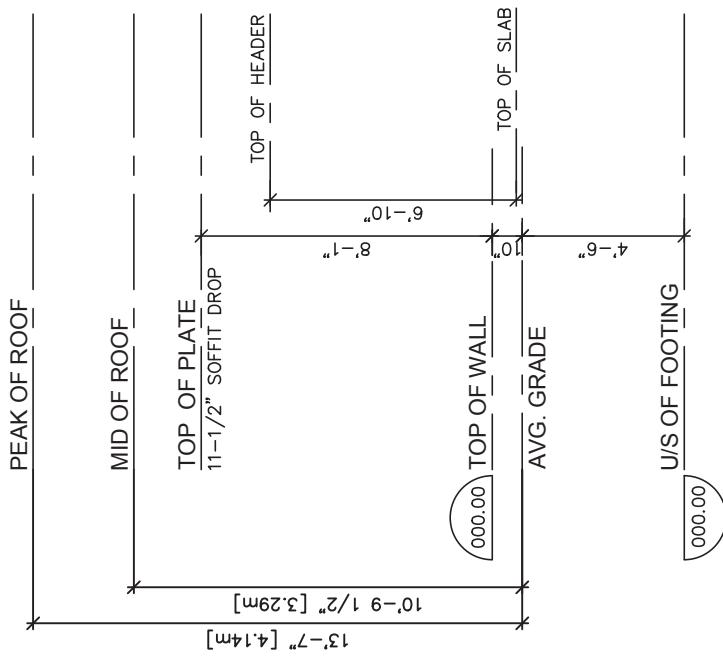


⑧ English Daisy Court
Concept 5
FRONT ELEVATION


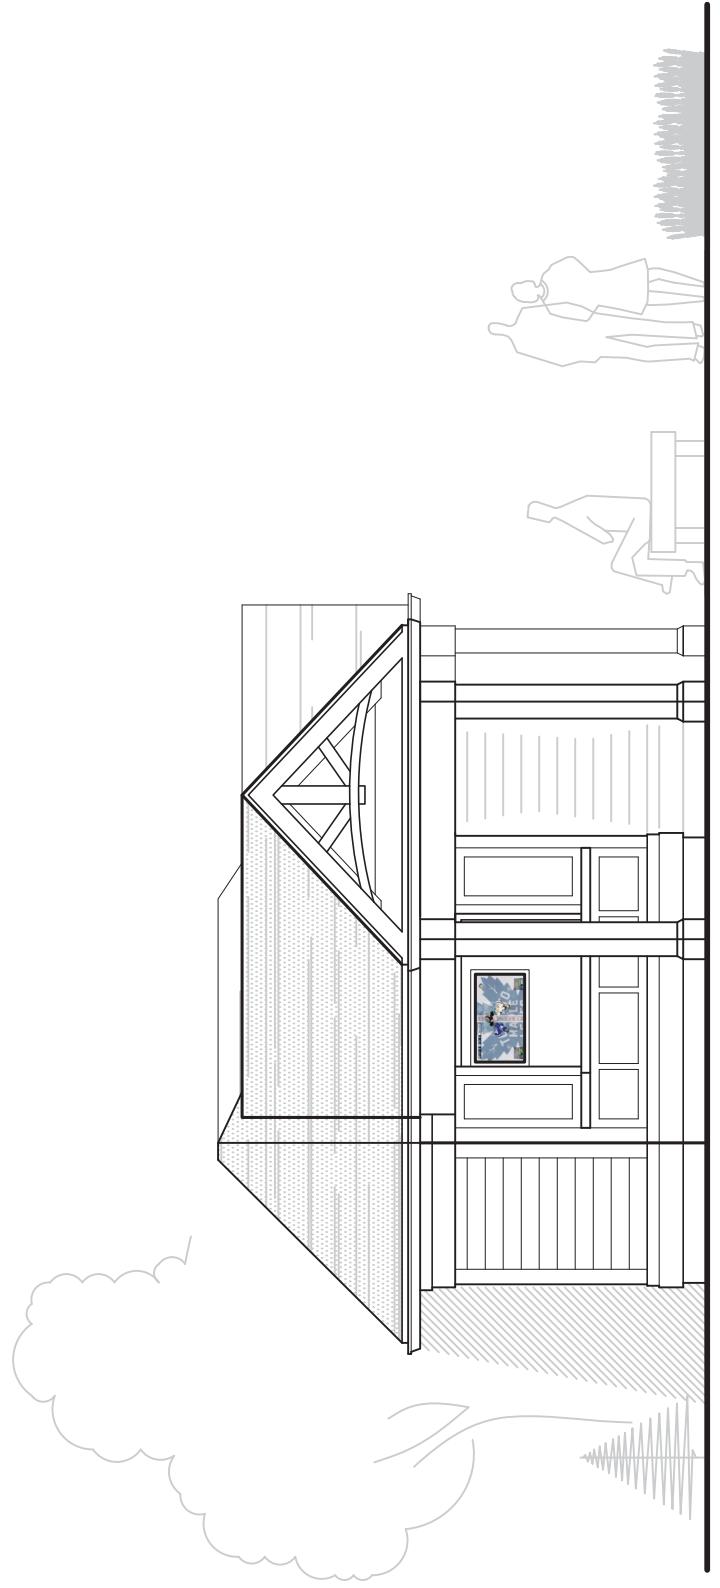


ADDENDUM
AGENDA ITEM
01
COMMITTEE OF ADJUSTMENT

⑧ English Daisy Court
Concept 5
LEFT SIDE ELEVATION

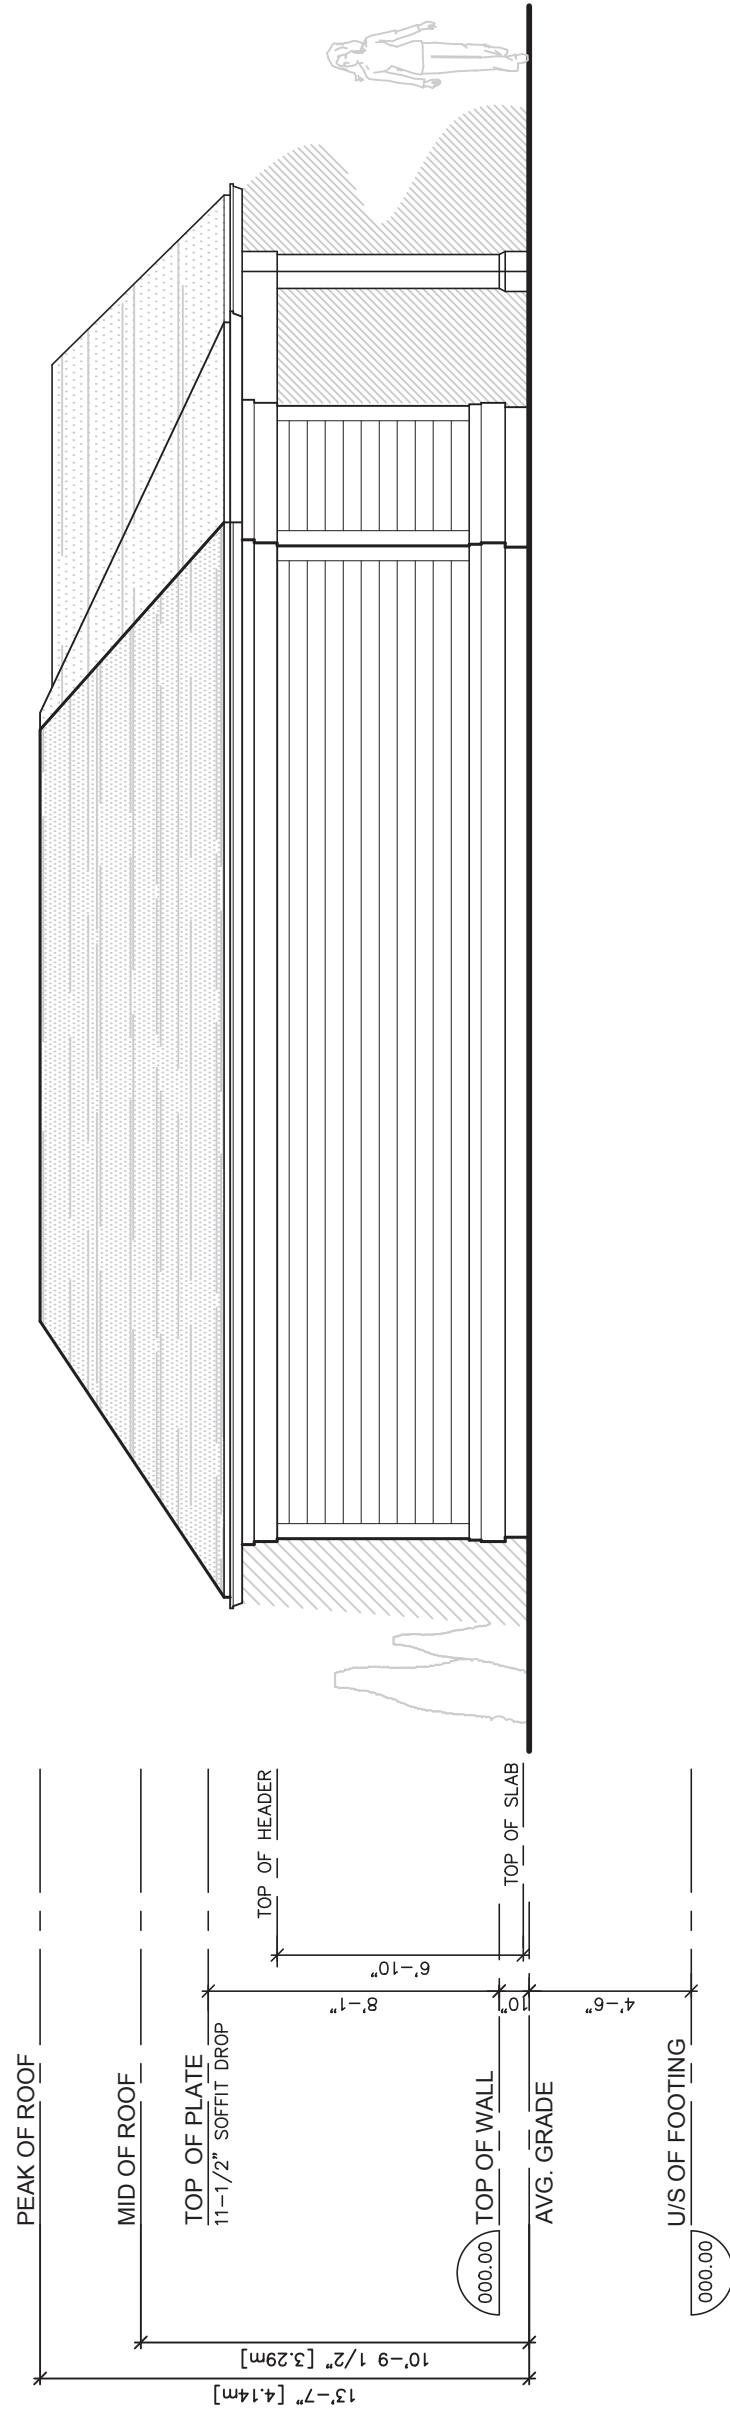

⑧ English Daisy Court
Concept 5
REAR ELEVATION

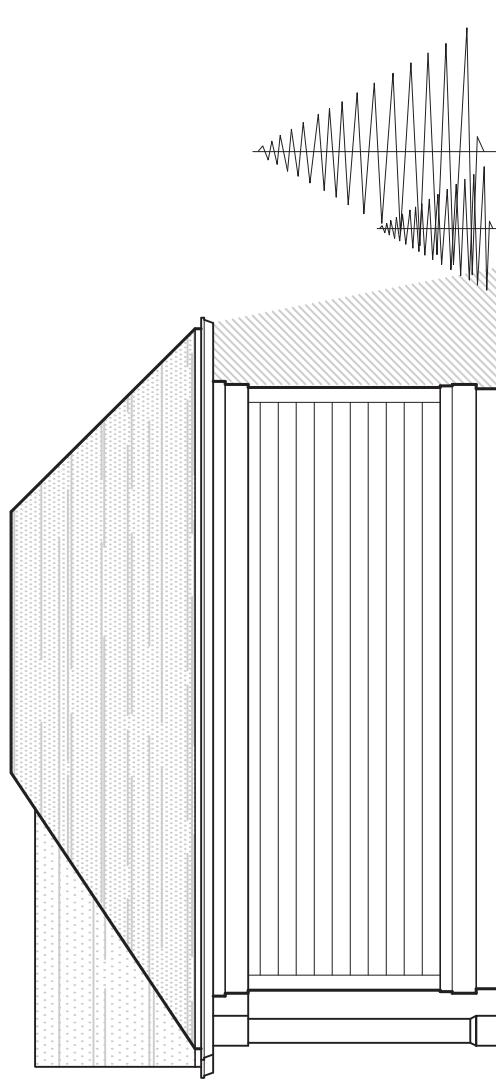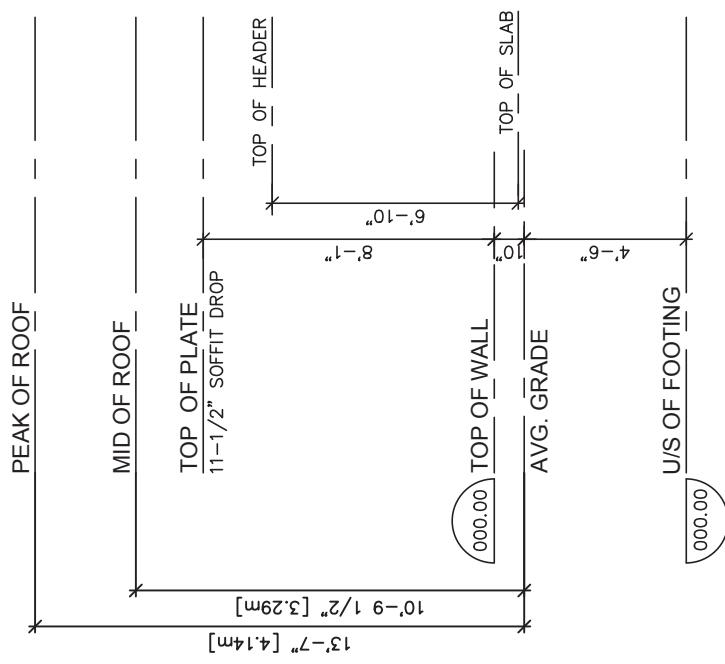


⑧ English Daisy Court

Concept 5

GROUND FLOOR PLAN

ENCLOSED BUILDING AREA = 342 sq.ft.
COVERED AREA = 85 sq.ft.
COVERAGE = 427 sq.ft. (40 sq.m.)

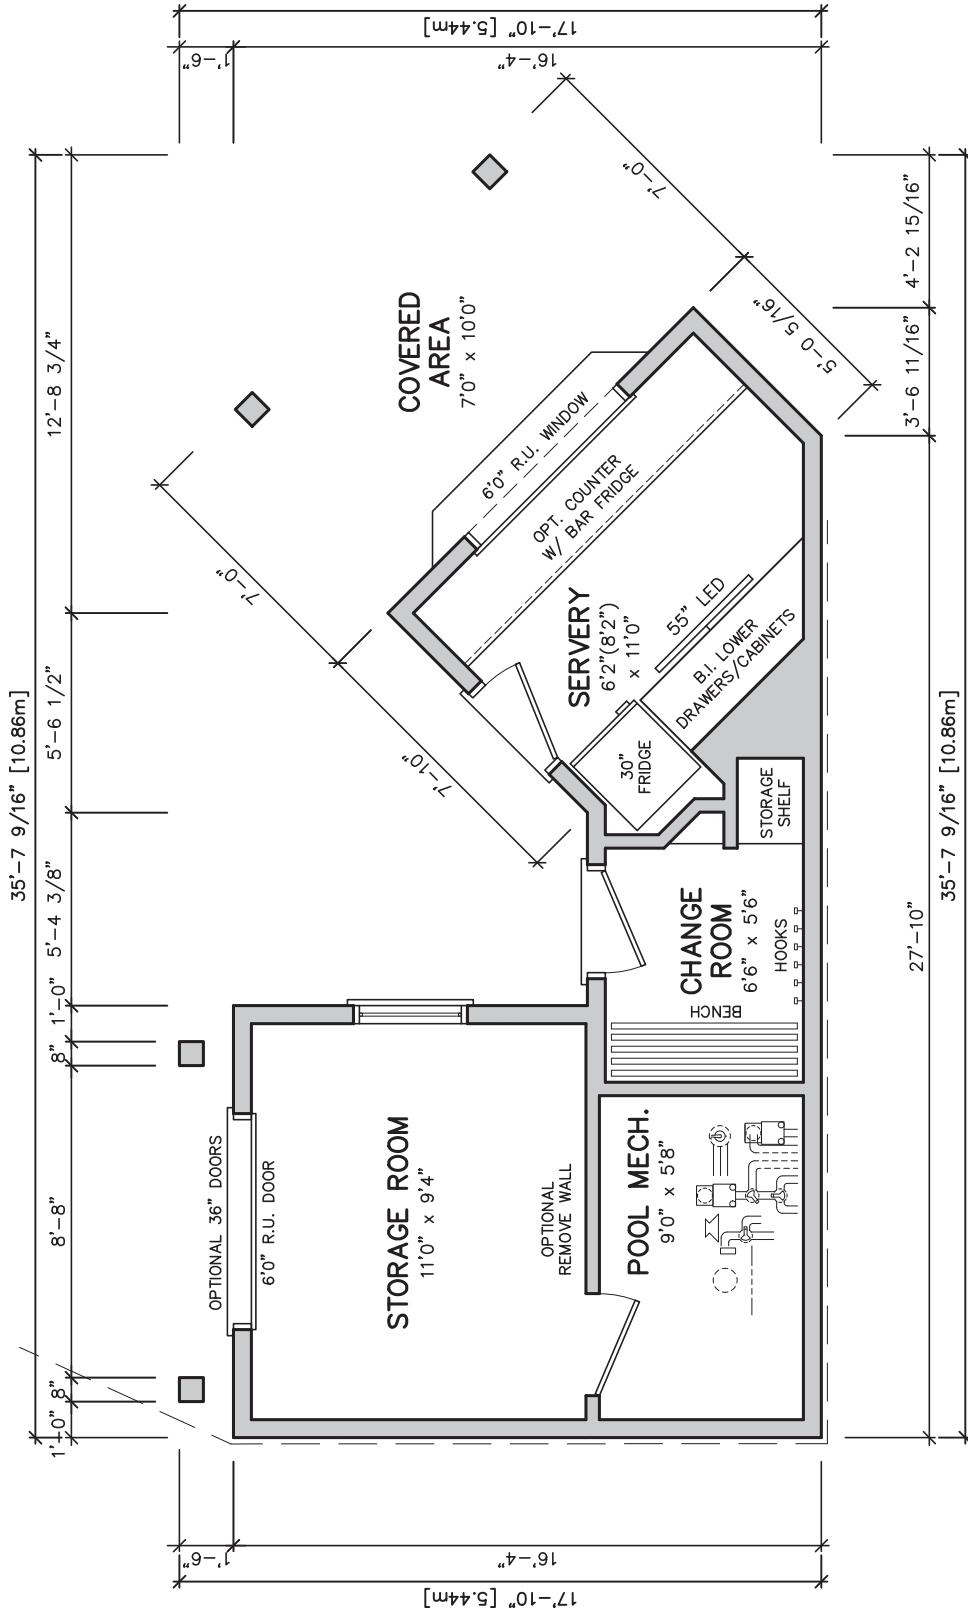

⑧ English Daisy Court

Concept 5

ROOF PLAN

