
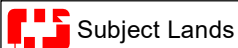


**HIGHWAY 7**

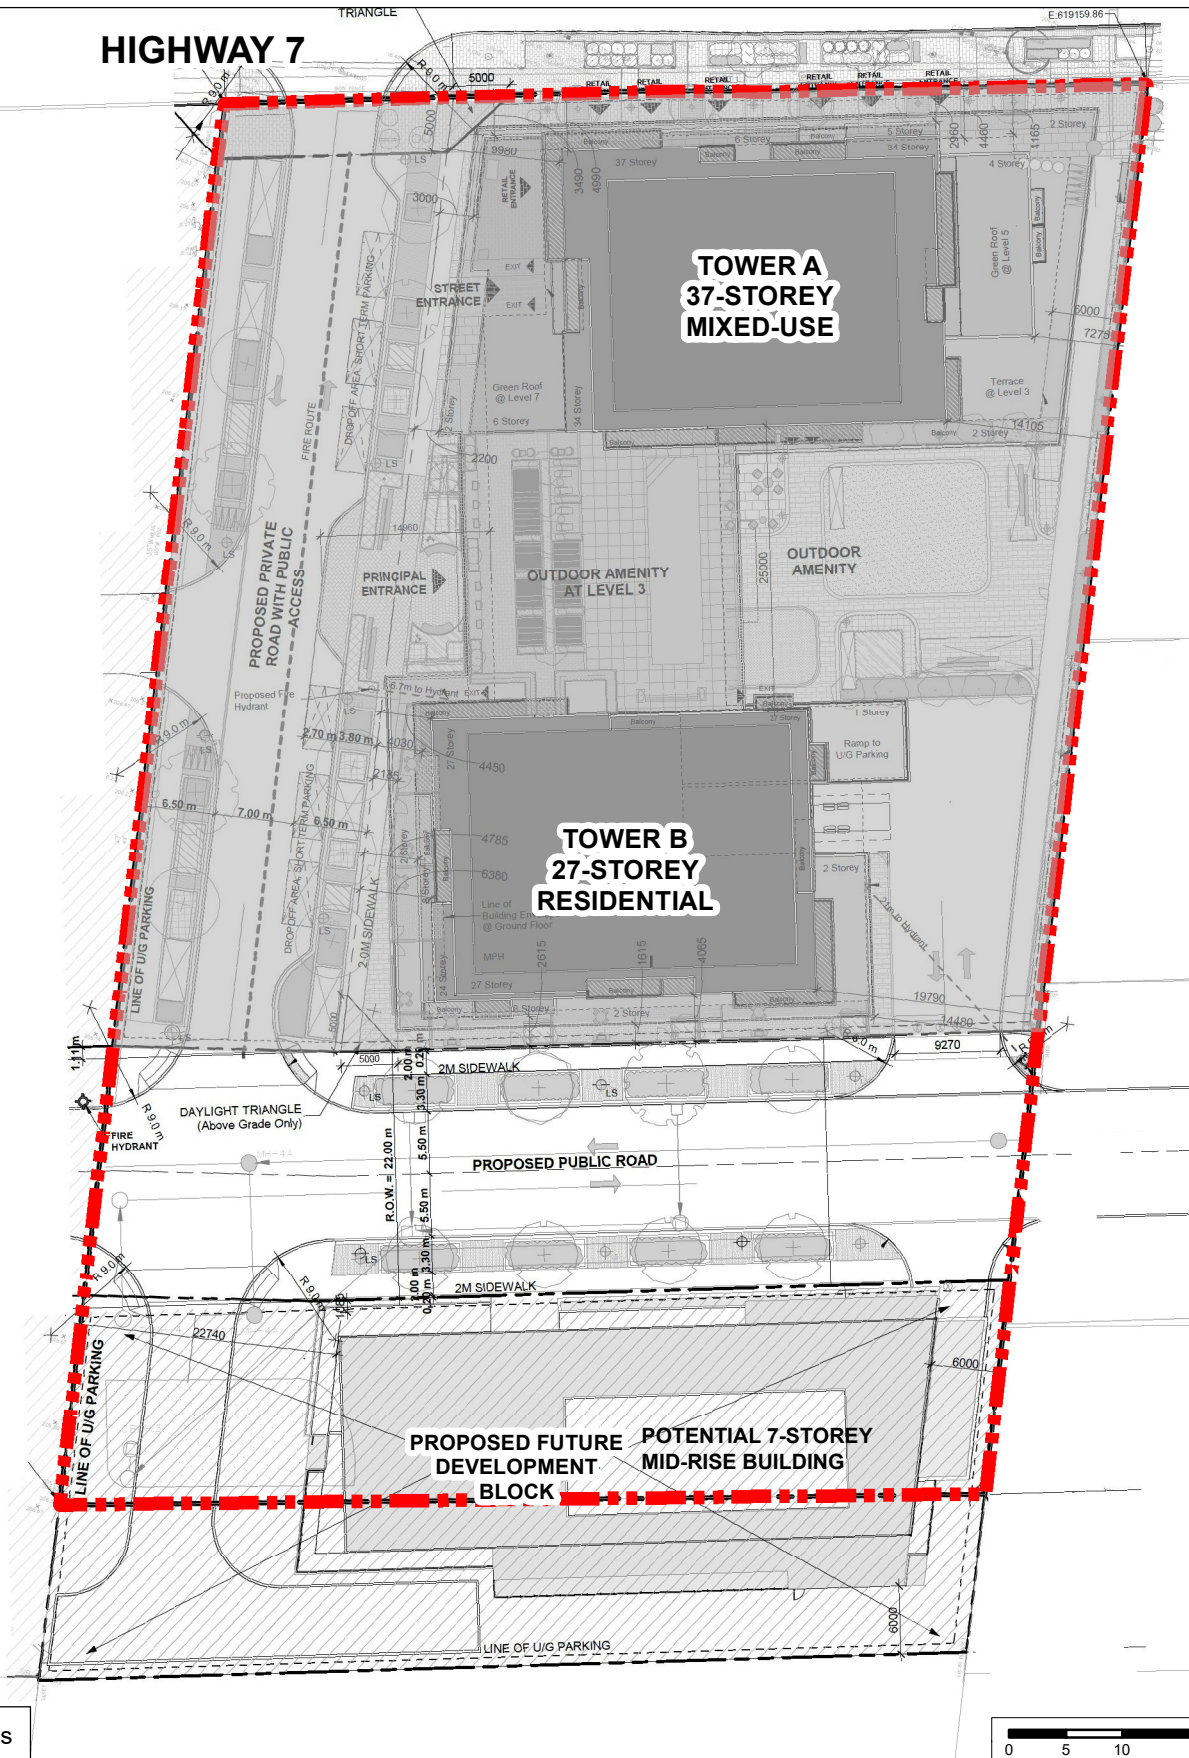

## Conceptual Ultimate Site Plan on Future Development Block

**LOCATION:**  
Part of Lot 5, Concession 4; 2851 Highway 7

**APPLICANT:**  
GB (Vaughan Seven) Limited Partnership



**Attachment**

**FILES:**  
OP.19.009, Z.19.024,  
19T-19V004, DA.19.075

**DATE:** December 1, 2020

**5a**