


**SOUTH (FRONT) ELEVATION**

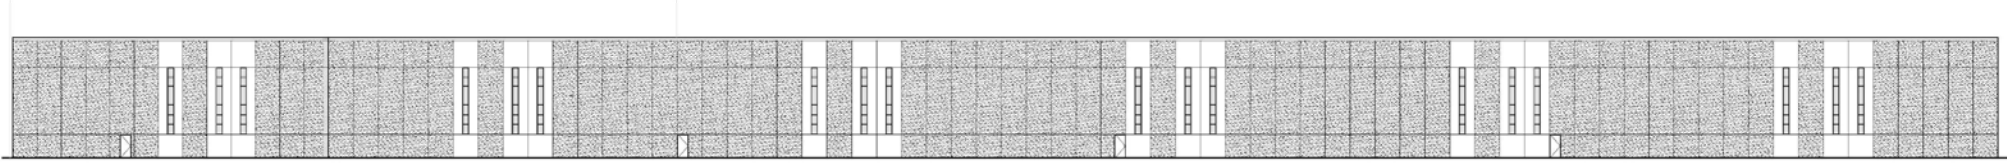

**NORTH (REAR) ELEVATION (FACING MILANI BOULEVARD)**

# North and South Building Elevations

**LOCATION:**  
Part of Block 41 and Blocks 2, 3, 4 Plan 65M-3627  
Part of Lot 8, Concession 9

**APPLICANT:**  
Roybridge Holdings Limited



# Attachment

**FILES:**  
Z.20.036 and DA.18.085

**DATE:**  
March 8, 2021

# 6