


9675, 9687 & 9697 Keele Street

**COMMUNICATION – C32
ITEM 3
Committee of the Whole (Public Meeting)
March 2, 2021**

2777100 Ontario Inc.
Zoning By-law Amendment Z.20.025
Draft Plan of Subdivision 19T-20V003

March 1, 2021

Location Plan

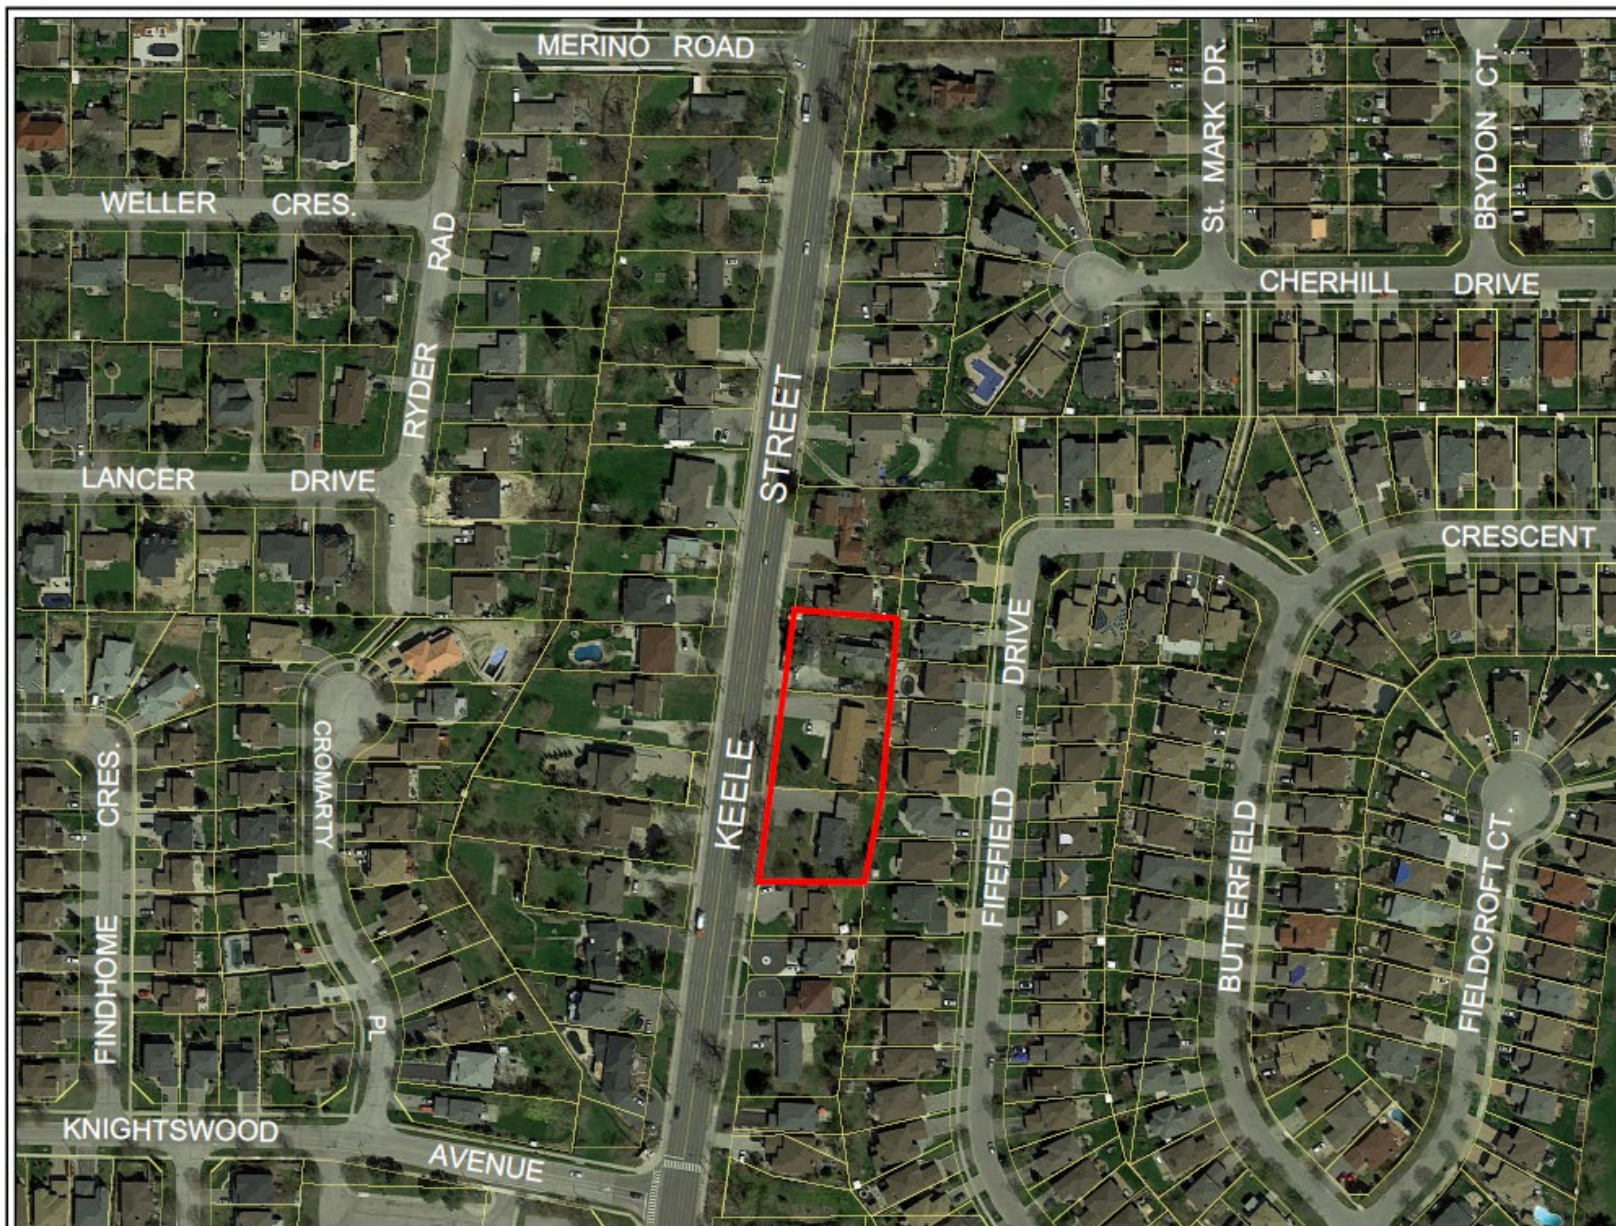

LEGEND

Subject Lands



Scale	
0	25
50	75m

CONTEXT MAP

9675, 9687 & 9697 KEELE STREET

CITY OF VAUGHAN
REGIONAL MUNICIPALITY OF YORK

Scale:

0 25 50 75m



Map of Vaughan
Vaughan, Ontario
Vaughan, Ontario
Vaughan, Ontario

Landscape Plan



9675 - 9697 KEELE STREET
LANDSCAPE PLAN



MSA LTD




Semi-Detached Rendering




Existing Heritage Dwelling



Proposed Elevation

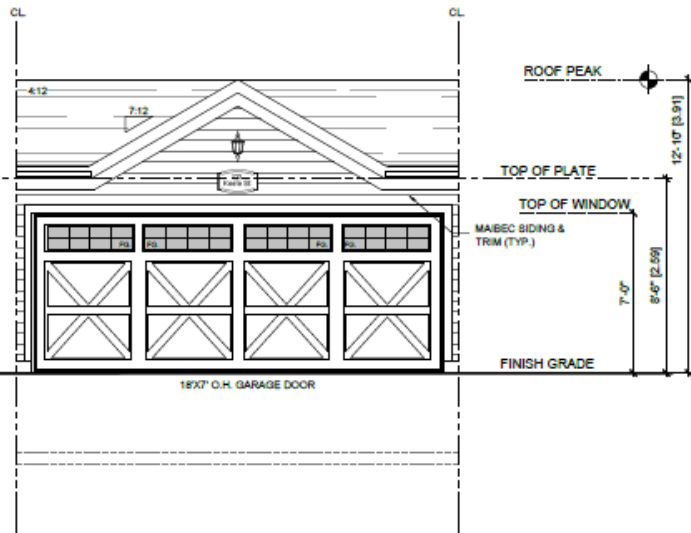

 GARAGE FRONT ELEVATION 'A' (TYP.)
SCALE: AS NOTED ON PAGE

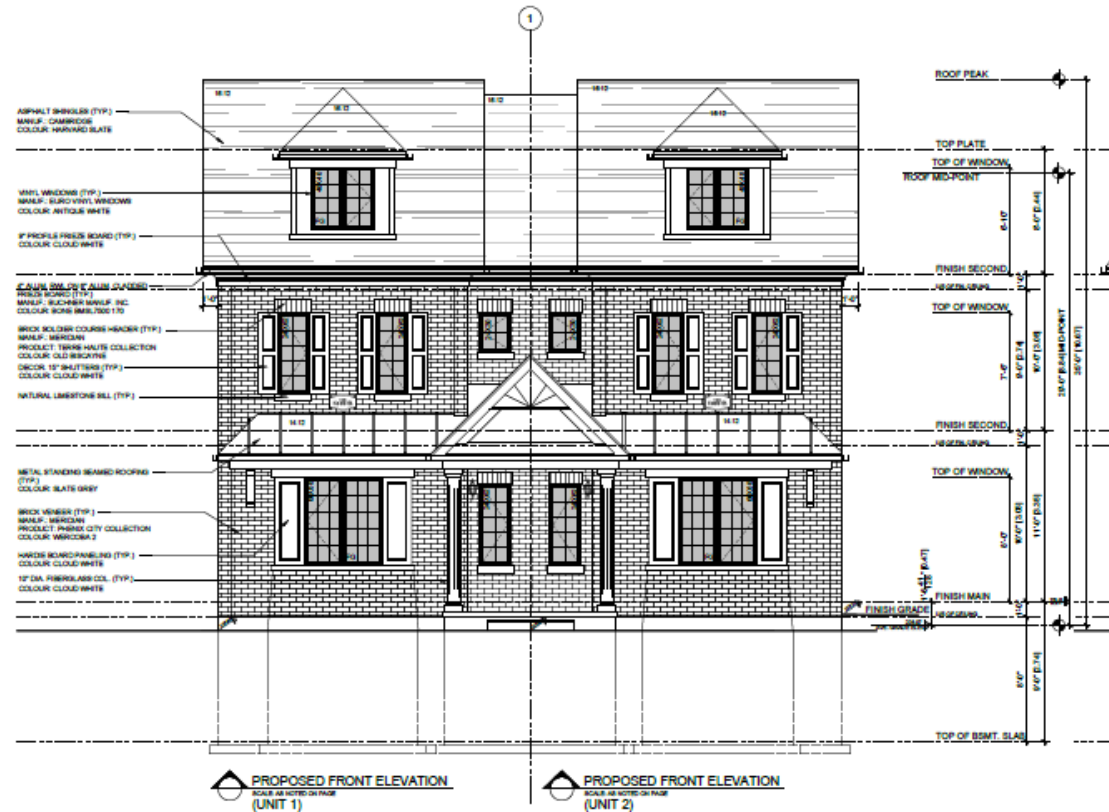

Area Developments

