




SOUTH ELEVATION

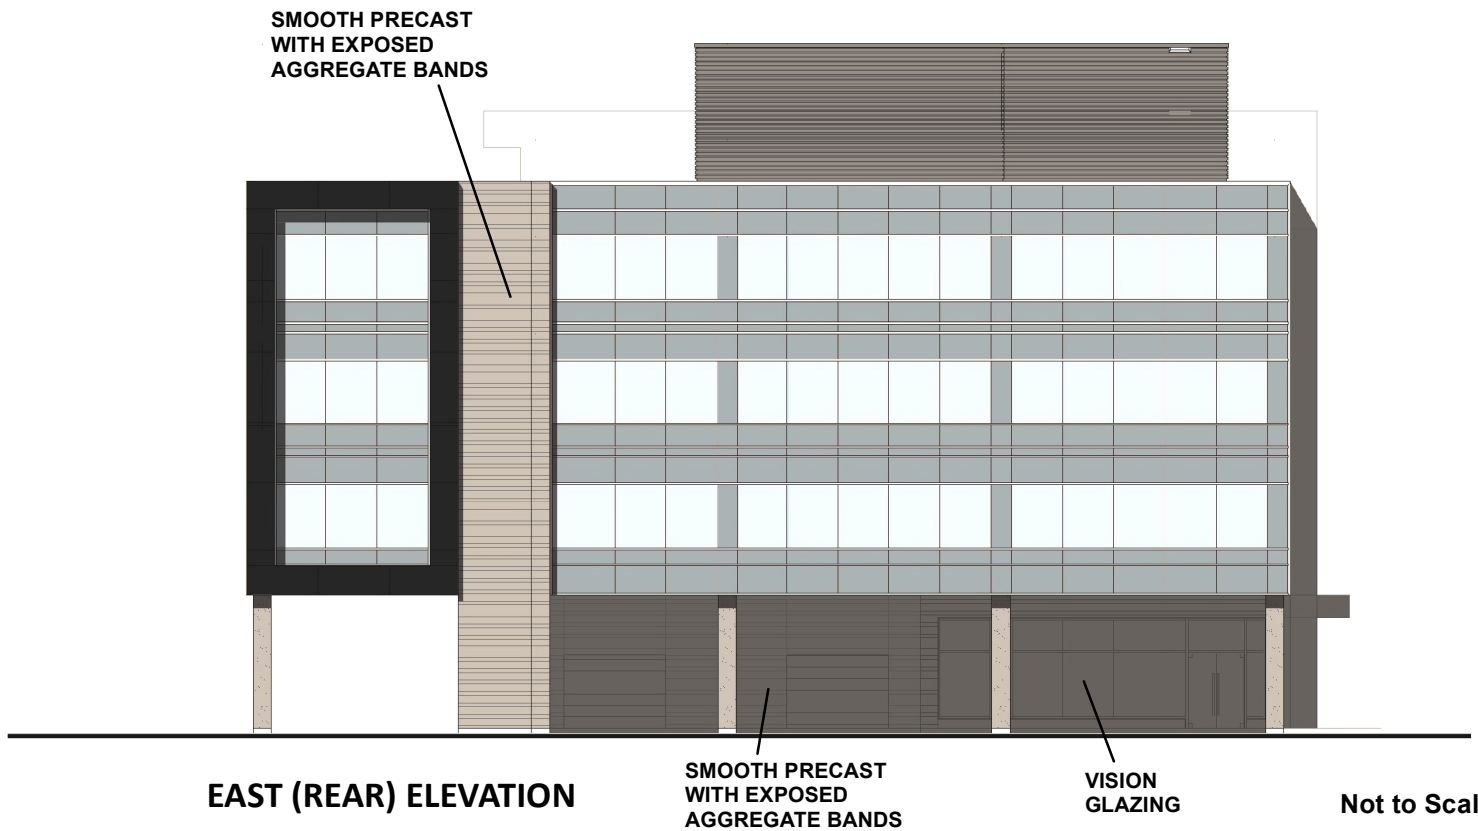

EAST (REAR) ELEVATION

**SMOOTH PRECAST
WITH EXPOSED
AGGREGATE BANDS**

**VISION
GLAZING**

Not to Scale

Building Elevations - South and East

LOCATION: Part of Lot 11, Concession 3;
2180 Langstaff Road

APPLICANT: Langvalley Holdings Inc.



Attachment
FILE: Z.12.009
RELATED FILE: DA.20.064

DATE:
April 7, 2021

4