


NORTH ELEVATION

**EMERGENCY
EXIT DOORS**

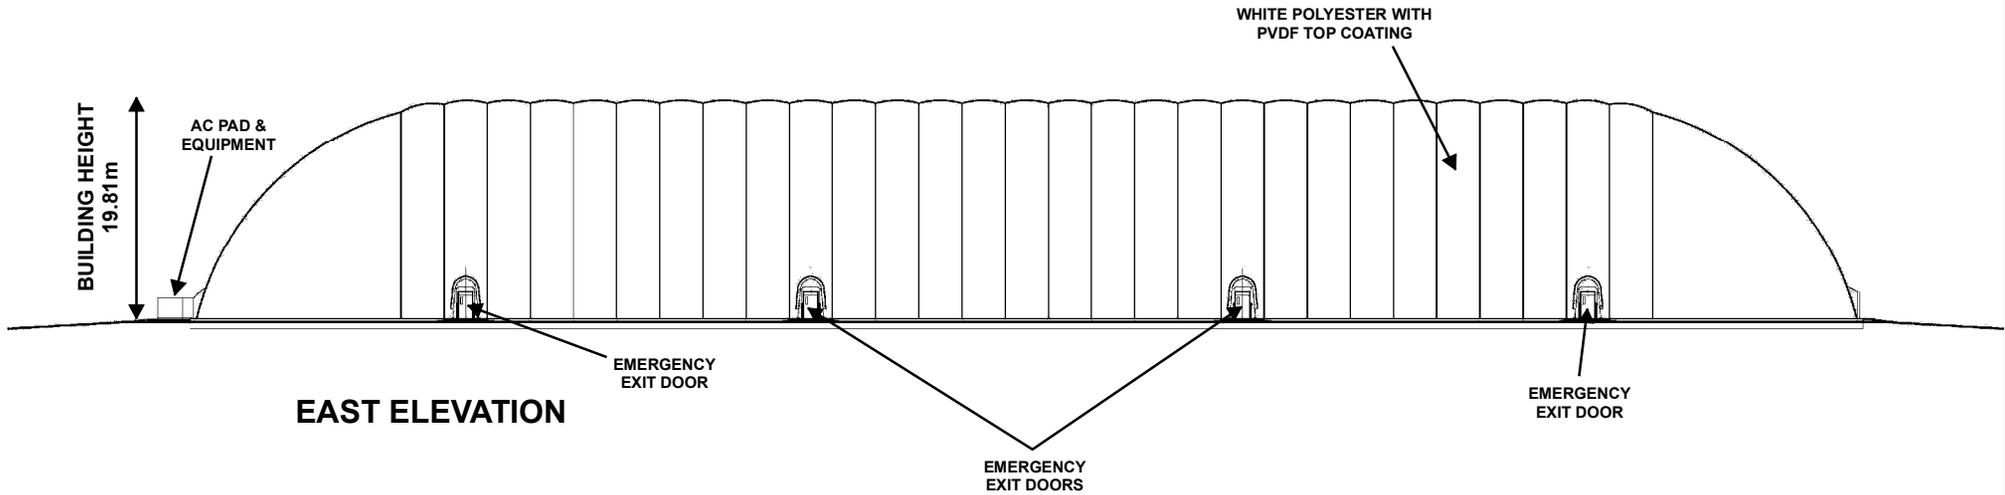

EAST ELEVATION

**EMERGENCY
EXIT DOOR**

**EMERGENCY
EXIT DOORS**

**EMERGENCY
EXIT DOOR**

Not to Scale

All Season Sports Facility Elevations - North and East

LOCATION:
7501 Martin Grove Road

APPLICANT: York Catholic District School Board



Attachment

FILE:
DA.20.018

DATE:
April 13, 2021

6