


NORTH ELEVATION (FACING LANGSTAFF ROAD)

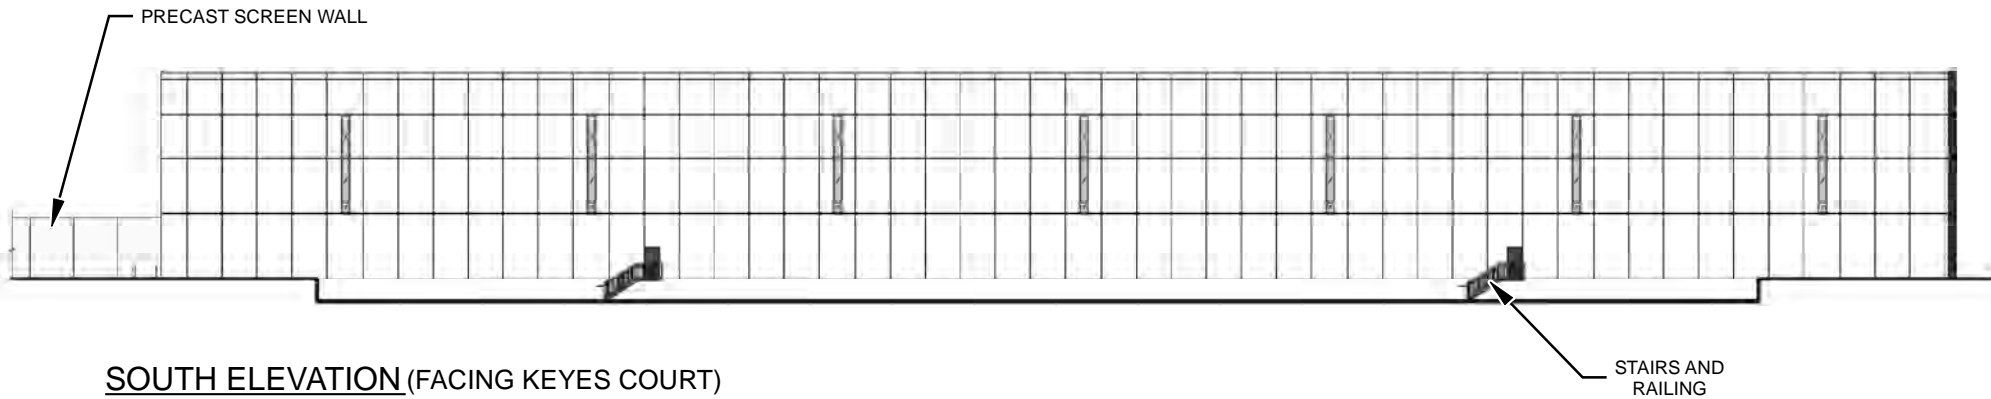

SOUTH ELEVATION (FACING KEYES COURT)

Not to Scale

North and South Building Elevations

LOCATION:
6685 Langstaff Road
(Part of Blocks 2 and 3, 65M-4578)
Part of Lot 10, Concession 9

APPLICANT:
Huntington IV Limited



FILES: Z.20.040, DA.18.092
RELATED FILES: 19T-06V01, PLC.20.011

DATE:
April 13, 2021

6