


**EAST ELEVATION**

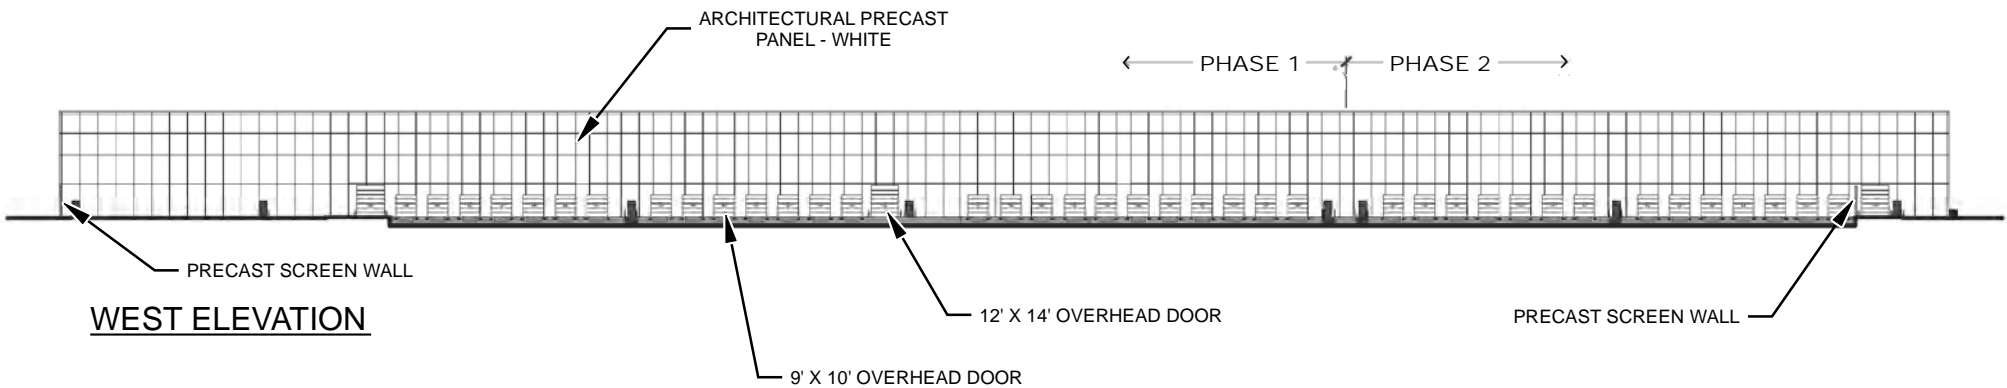

**WEST ELEVATION**

Not to Scale

# East and West Building Elevations

LOCATION:  
6685 Langstaff Road  
(Part of Blocks 2 and 3, 65M-4578)  
Part of Lot 10, Concession 9

APPLICANT:  
Huntington IV Limited



FILES: Z.20.040, DA.18.092  
RELATED FILES: 19T-06V01, PLC.20.011

DATE:  
April 13, 2021

**7**