


EAST ELEVATION

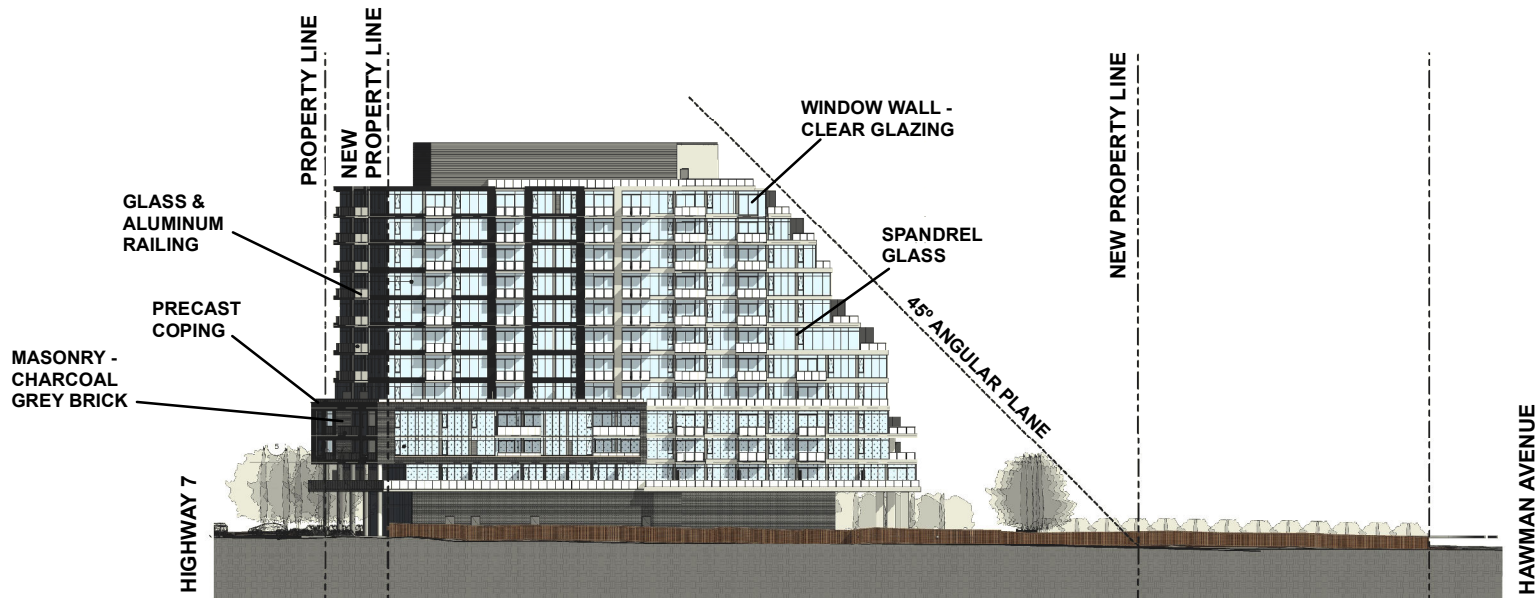

WEST ELEVATION

Not to Scale

Conceptual Building Elevations - East and West

LOCATION:
Part Lot 5, Concession 7
APPLICANT: 919819 Ontario Ltd. and 1891445 Ontario Ltd.



Attachment
FILES:
OP.18.008, Z.18.013
DATE:
May 12, 2021
5