


Proposal:

1. To permit a maximum lot coverage of 24.32% (20.5%-house, 1.82%-porch, 2.0%-cabana)
2. To permit a maximum building height of 11.0 metres.
3. To permit a pool not in the rear yard.

**ADDENDUM
AGENDA ITEM**

14

COMMITTEE OF ADJUSTMENT

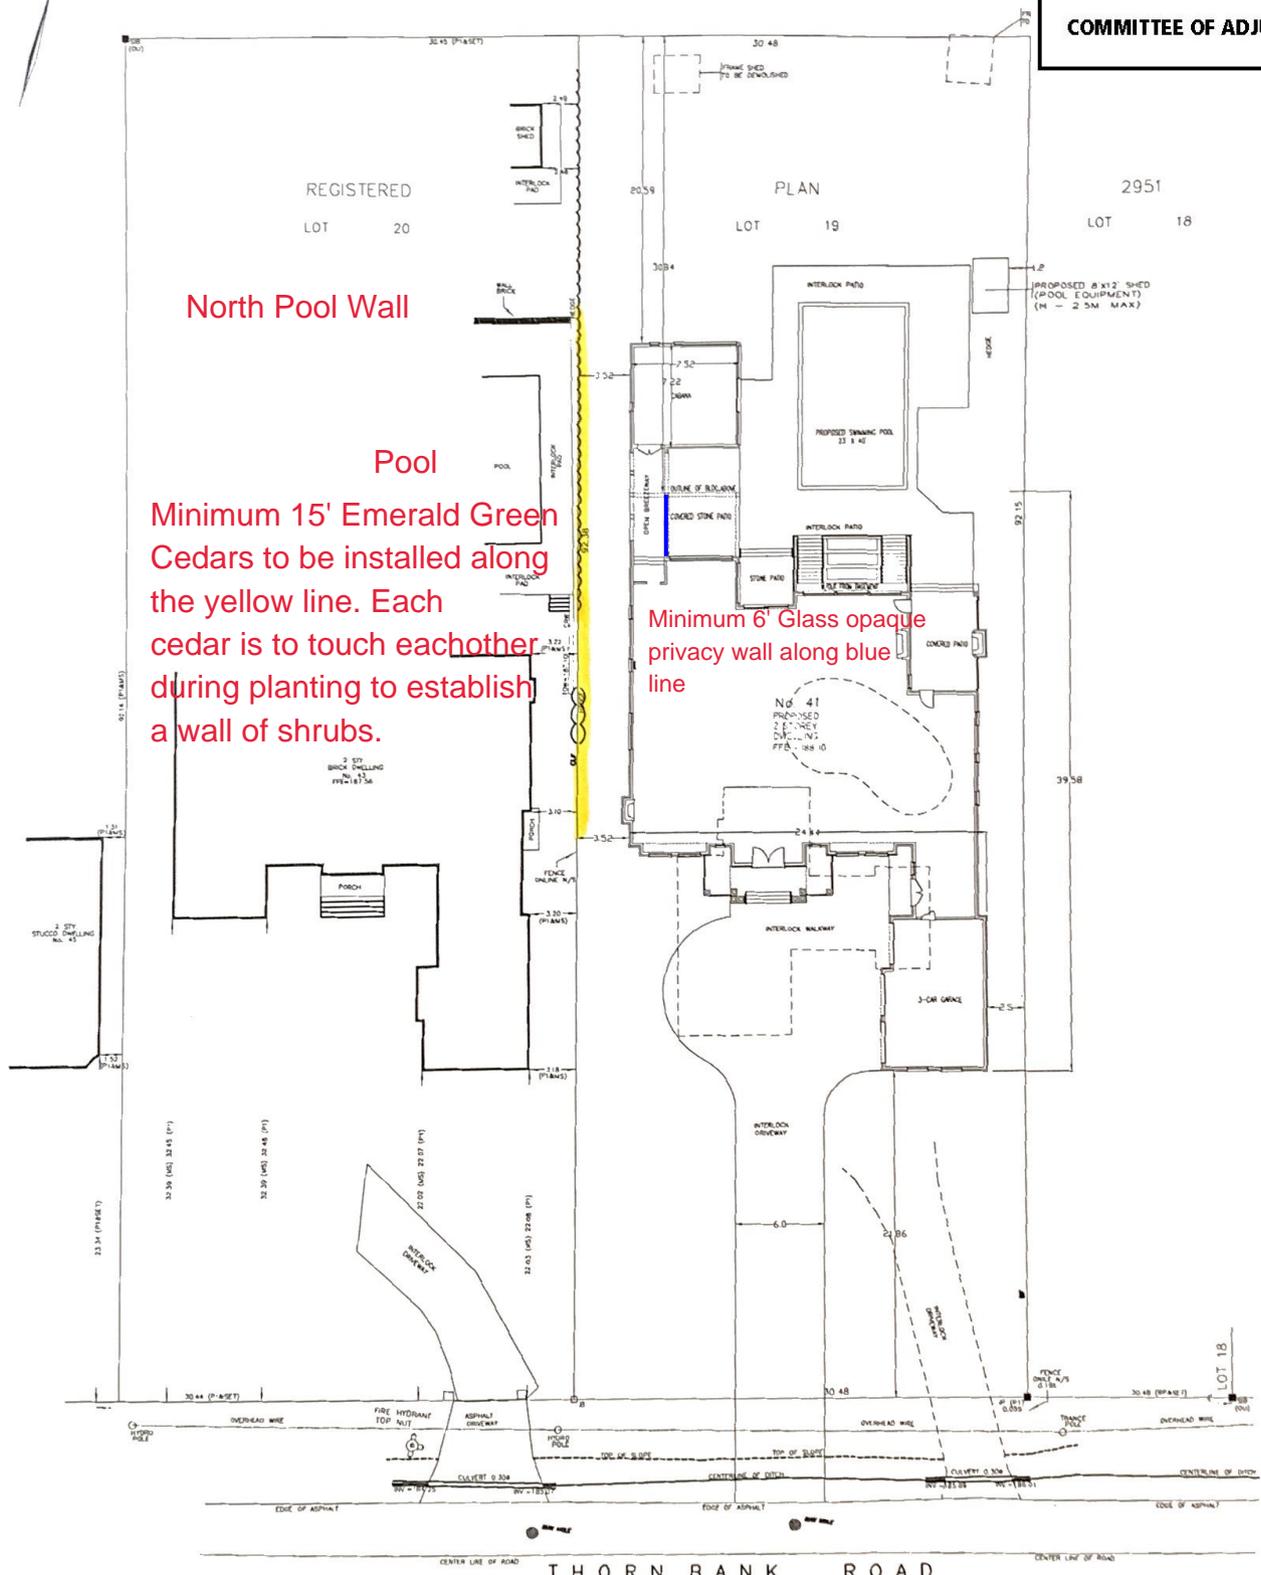

North Pool Wall

Pool

Minimum 15' Emerald Green Cedars to be installed along the yellow line. Each cedar is to touch each other during planting to establish a wall of shrubs.

Minimum 6' Glass opaque privacy wall along blue line

