


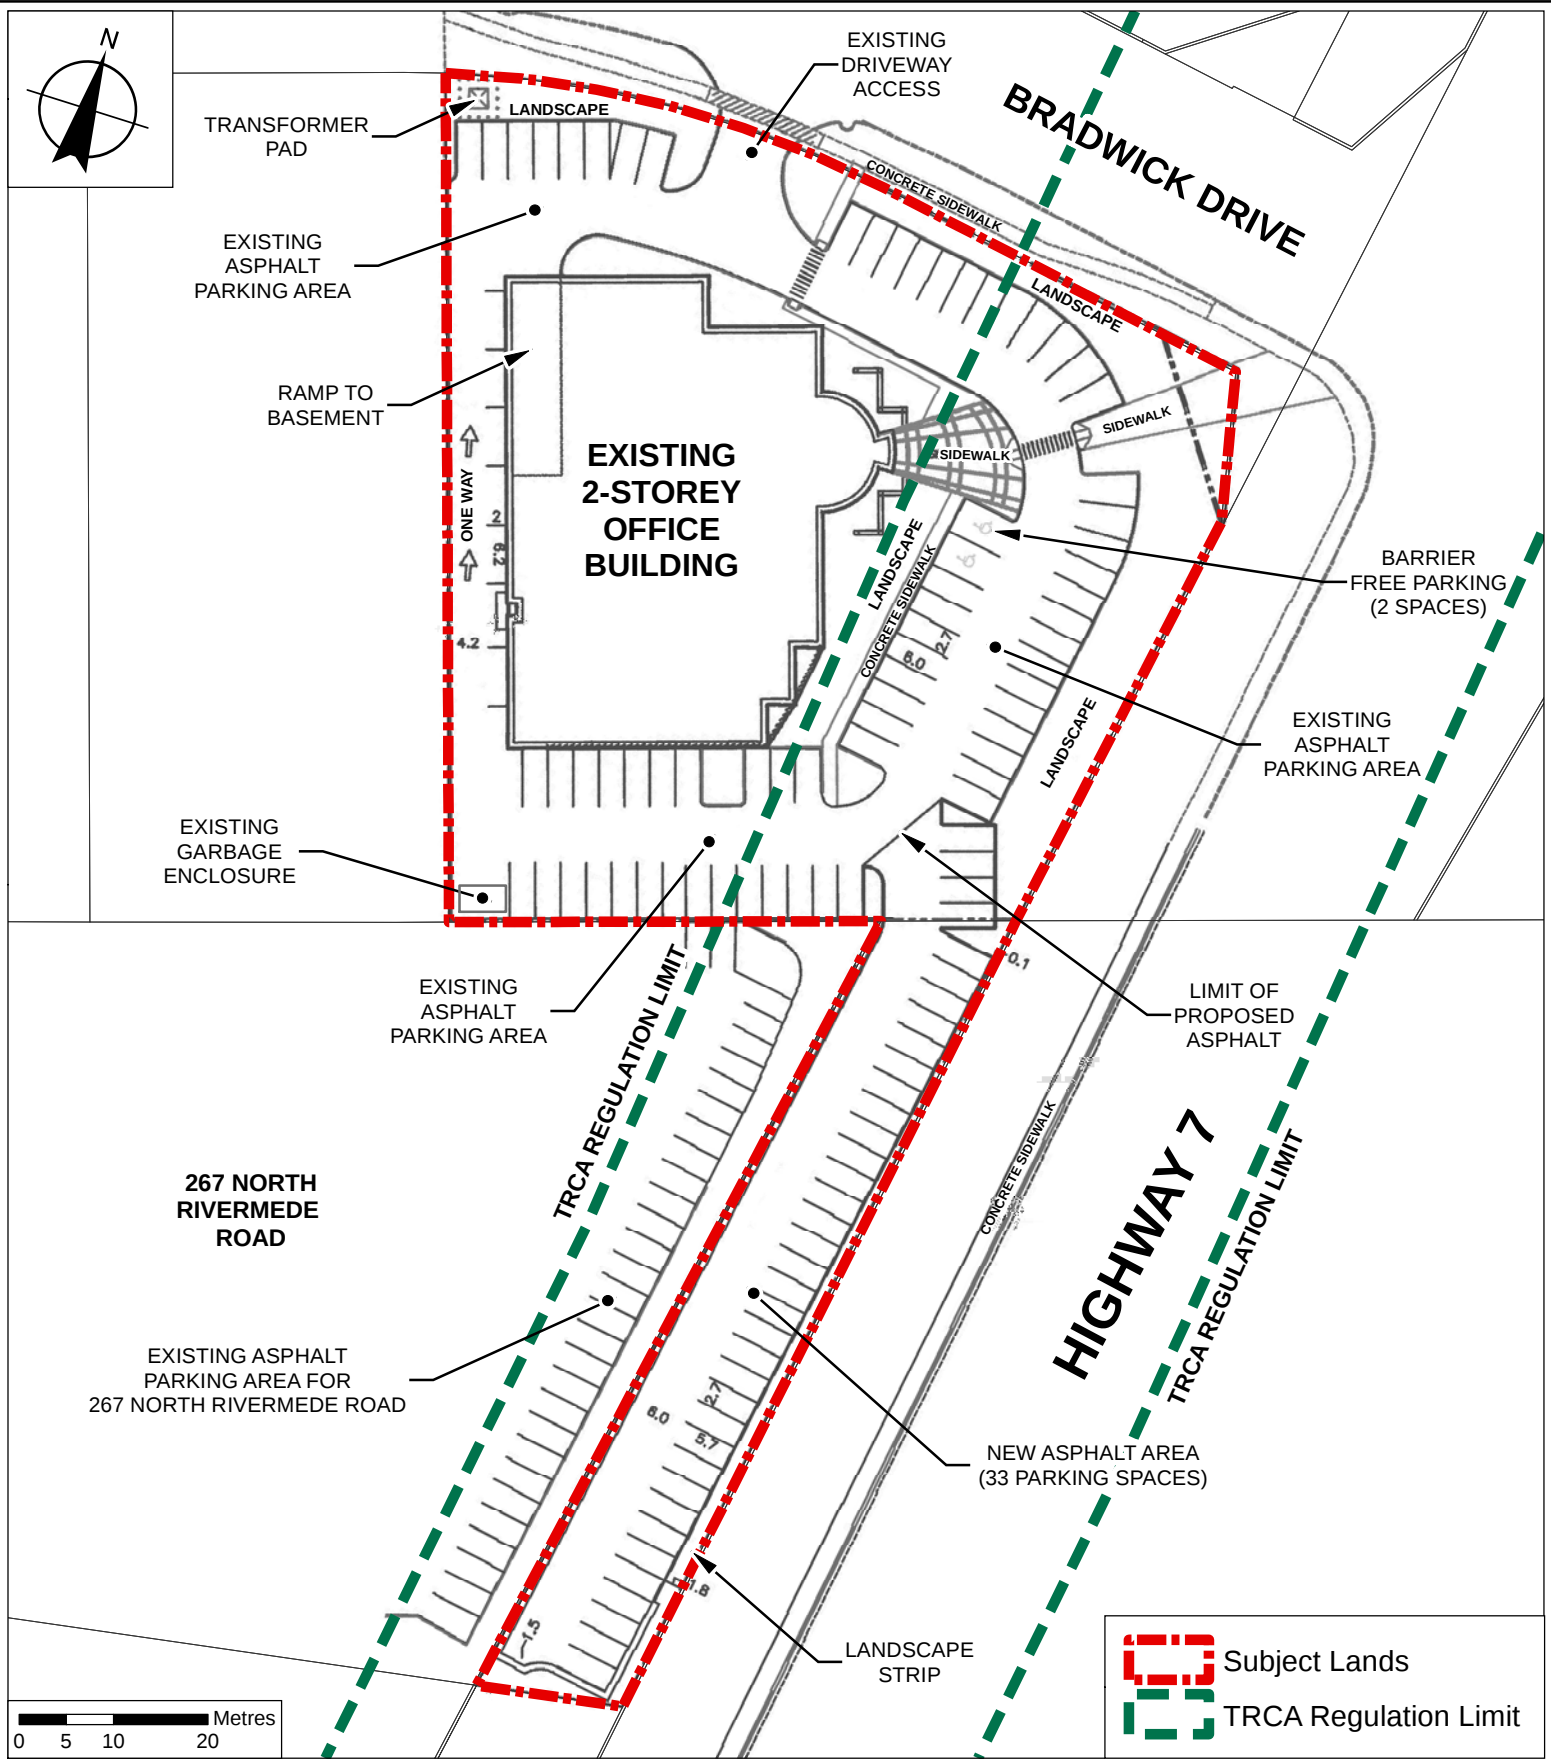

Site Plan

LOCATION:
Part of Lots 8 and 9, Concession 3
400 Bradwick Drive

APPLICANT:
TDC Medical Properties Inc.



Attachment

FILES:
Z.20.012 and DA.20.056

DATE:
May 4, 2021

3