

Context Location Map


LOCATION:
 89 + 99 Nashville Road & 10515 Regional Road 27
 Part of Lot 24, Concession 8
APPLICANT:
 Highview Building Corp Inc.



Attachment

FILES:
 OP.16.009, Z.16.036, 19T-18V006
RELATED FILE:
 DA.18.028
DATE:
 September 17, 2018

1

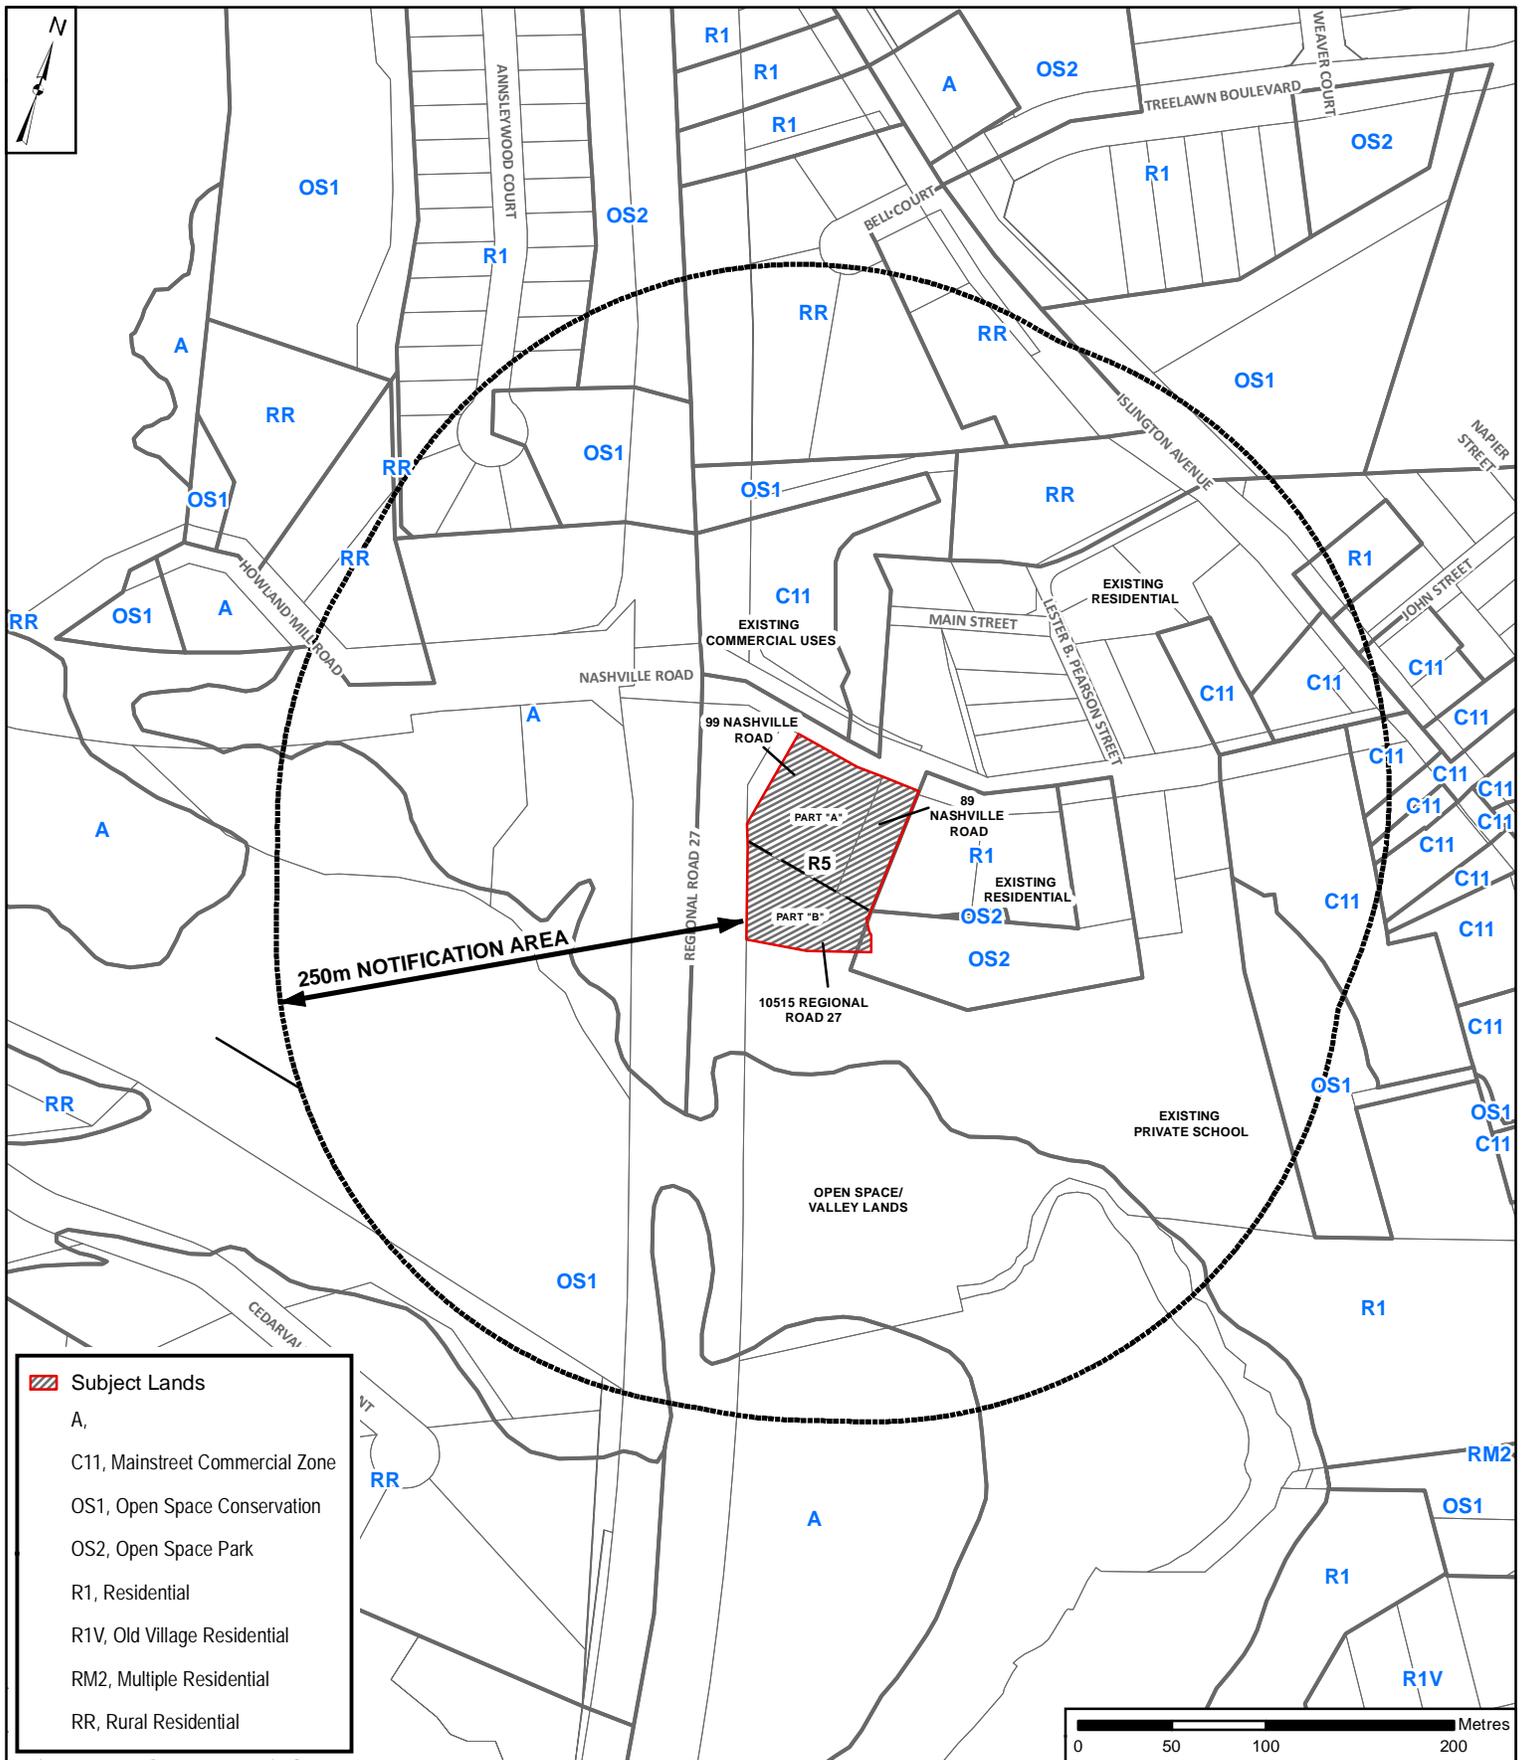

- Subject Lands
- A,
- C11, Mainstreet Commercial Zone
- OS1, Open Space Conservation
- OS2, Open Space Park
- R1, Residential
- R1V, Old Village Residential
- RM2, Multiple Residential
- RR, Rural Residential

Location Map / Notification Area


LOCATION:
 89 + 99 Nashville Road & 10515 Regional Road 27
 Part of Lot 24, Concession 8
APPLICANT:
 Highview Building Corp Inc.



Attachment

FILES:
 OP.16.009, Z.16.036, 19T-18V006
RELATED FILE:
 DA.18.028
DATE:
 September 17, 2018

2

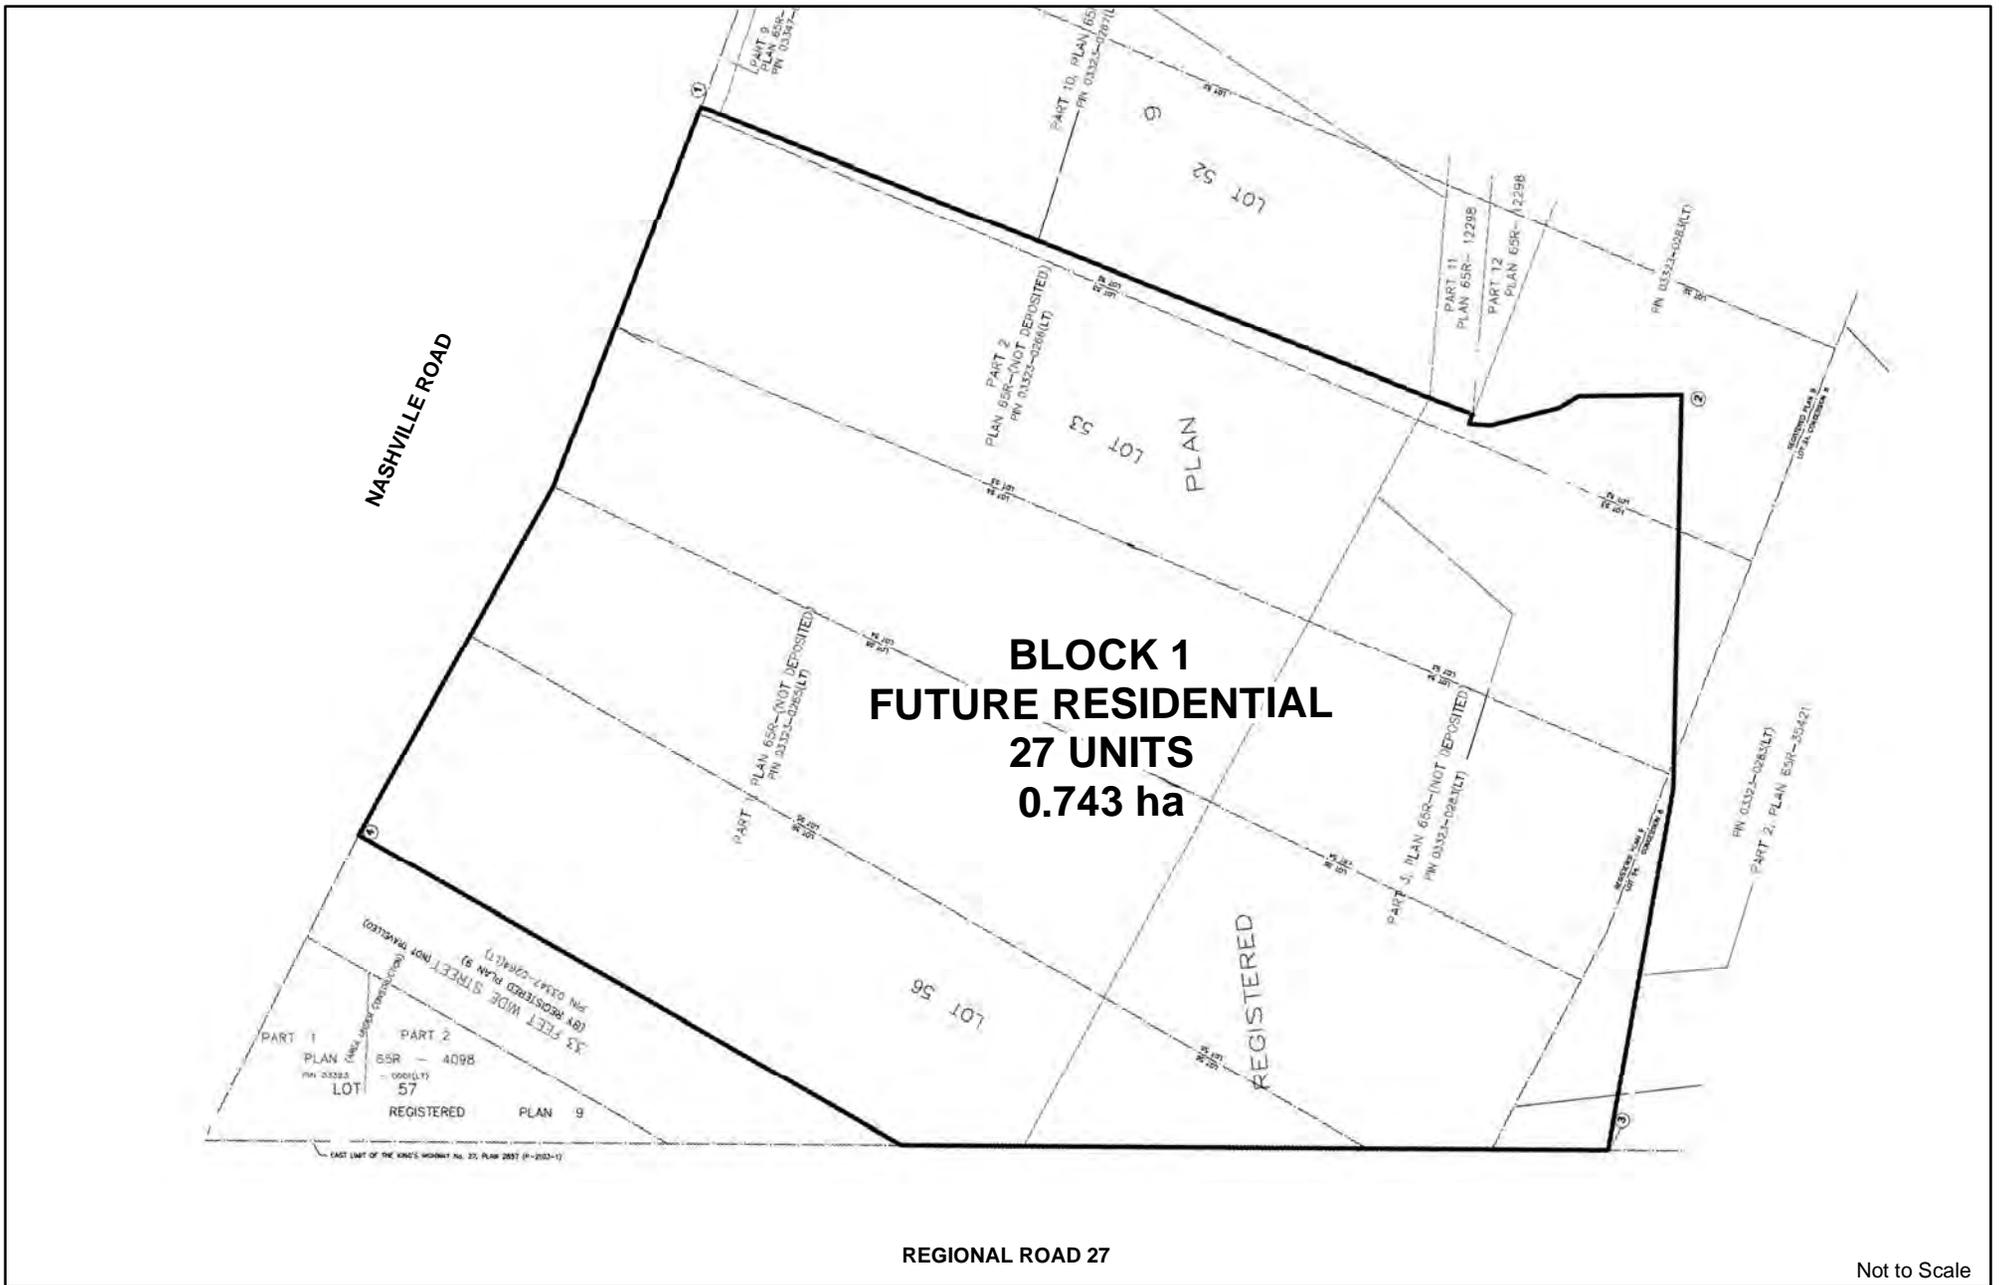

Draft Plan of Subdivision (File: 19T-18V006)

LOCATION:
89 + 99 Nashville Road & 10515 Regional Road 27
Part of Lot 24, Concession 8


APPLICANT:
Highview Building Corp Inc.



Attachment

FILES:
OP.16.009, Z.16.036, 19T-18V006
RELATED FILE:
DA.18.028
DATE:
September 17, 2018

3

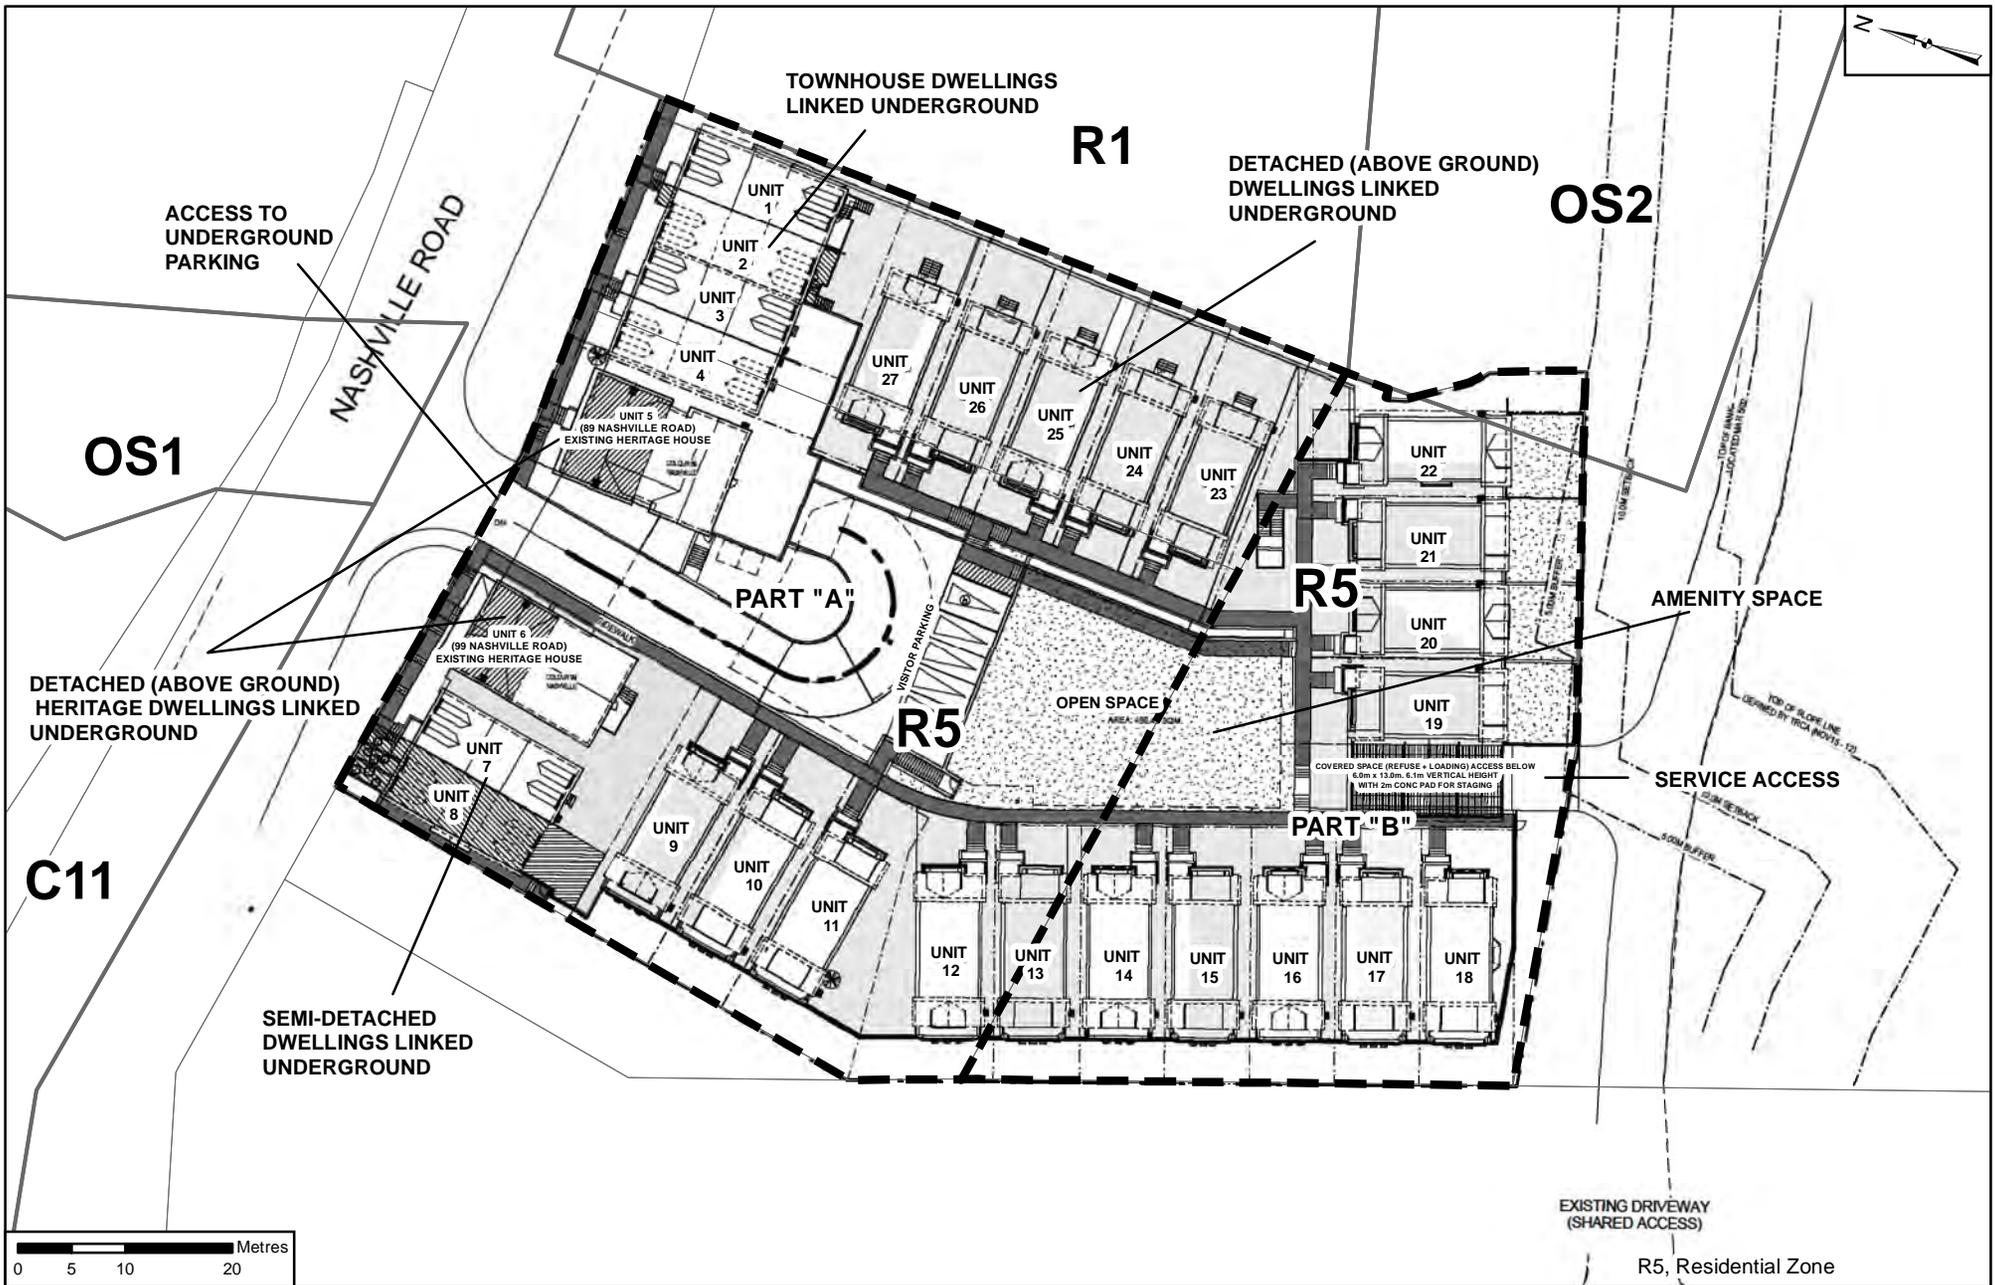

Proposed Zoning and Site Plan

LOCATION:
 89 + 99 Nashville Road & 10515 Regional Road 27
 Part of Lot 24, Concession 8

APPLICANT:
 Highview Building Corp Inc.




Attachment

FILES:
 OP.16.009, Z.16.036, 19T-18V006

RELATED FILE:
 DA.18.028

DATE:
 September 17, 2018

4

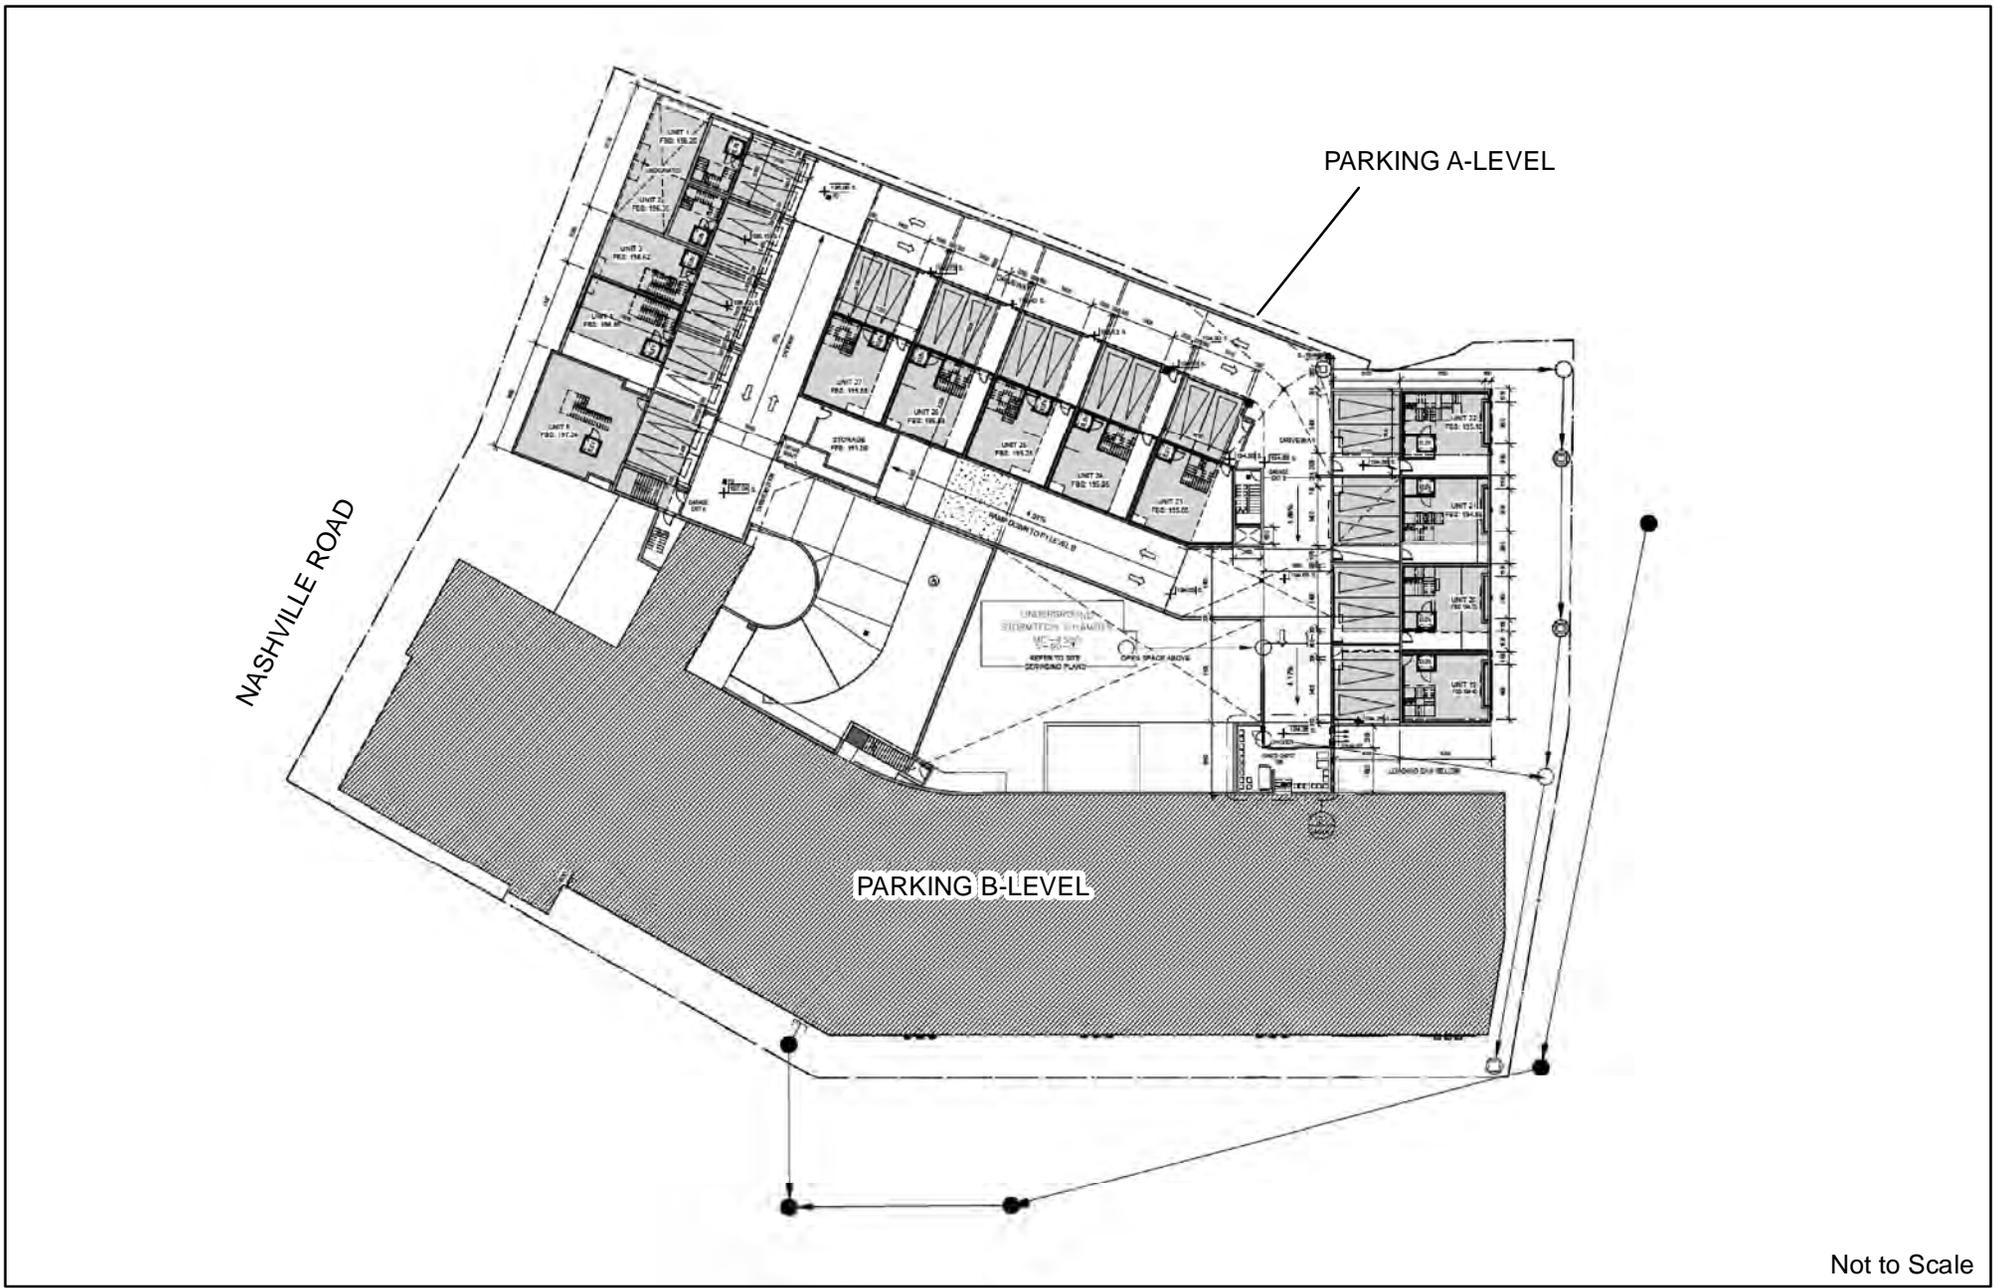

Not to Scale

Underground Parking (A-Level)


LOCATION:
 89 + 99 Nashville Road & 10515 Regional Road 27
 Part of Lot 24, Concession 8

APPLICANT:
 Highview Building Corp Inc.



FILES:
 OP.16.009, Z.16.036, 19T-18V006
RELATED FILE:
 DA.18.028
DATE:
 September 17, 2018

5

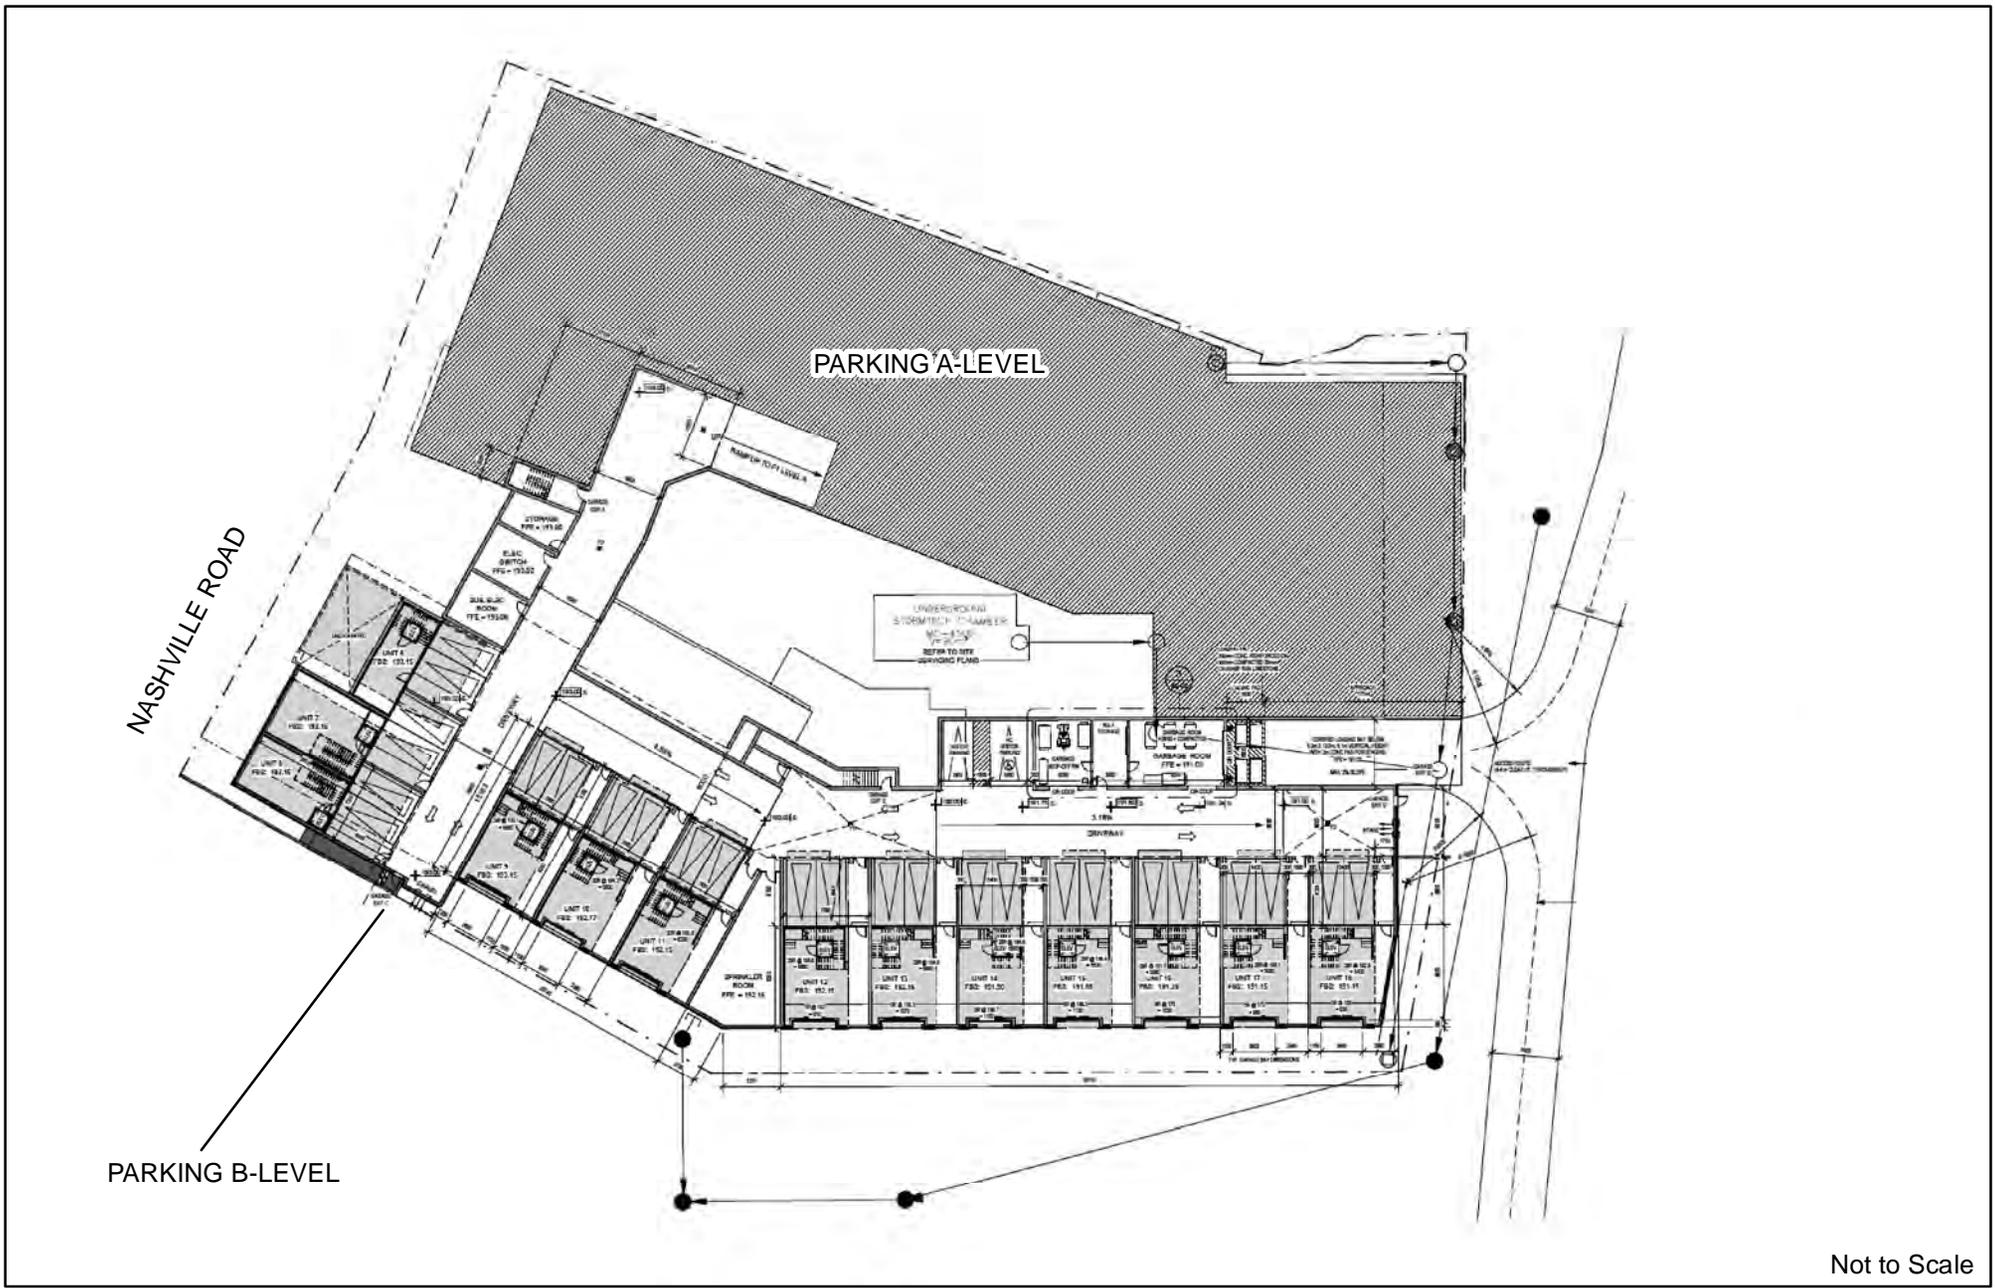

Not to Scale

Underground Parking (B-Level)

LOCATION:
 89 + 99 Nashville Road & 10515 Regional Road 27
 Part of Lot 24, Concession 8

APPLICANT:
 Highview Building Corp Inc.



FILES:
 OP.16.009, Z.16.036, 19T-18V006

RELATED FILE:
 DA.18.028

DATE:
 September 17, 2018


6



NORTH ELEVATION (FACING NASHVILLE ROAD)



WEST ELEVATION

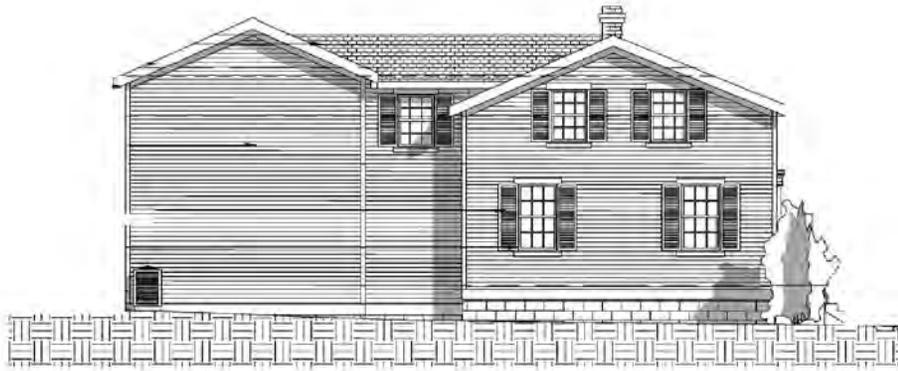

EAST ELEVATION



SOUTH ELEVATION

Not to Scale

Elevation Plan (89 Nashville Road)

LOCATION:

89 + 99 Nashville Road & 10515 Regional Road 27
Part of Lot 24, Concession 8

APPLICANT:

Highview Building Corp Inc.



FILES:
OP.16.009, Z.16.036, 19T-18V006

RELATED FILE:

DA.18.028

DATE:

September 17, 2018

7



NORTH ELEVATION (FACING NASHVILLE ROAD)



WEST ELEVATION



EAST ELEVATION



SOUTH ELEVATION

Not to Scale

Elevation Plan (99 Nashville Road)

LOCATION:

89 + 99 Nashville Road & 10515 Regional Road 27
Part of Lot 24, Concession 8

APPLICANT:

Highview Building Corp Inc.



FILES:
OP.16.009, Z.16.036, 19T-18V006

RELATED FILE:


DA.18.028

DATE:


September 17, 2018

8

Printed on: 7/25/2018

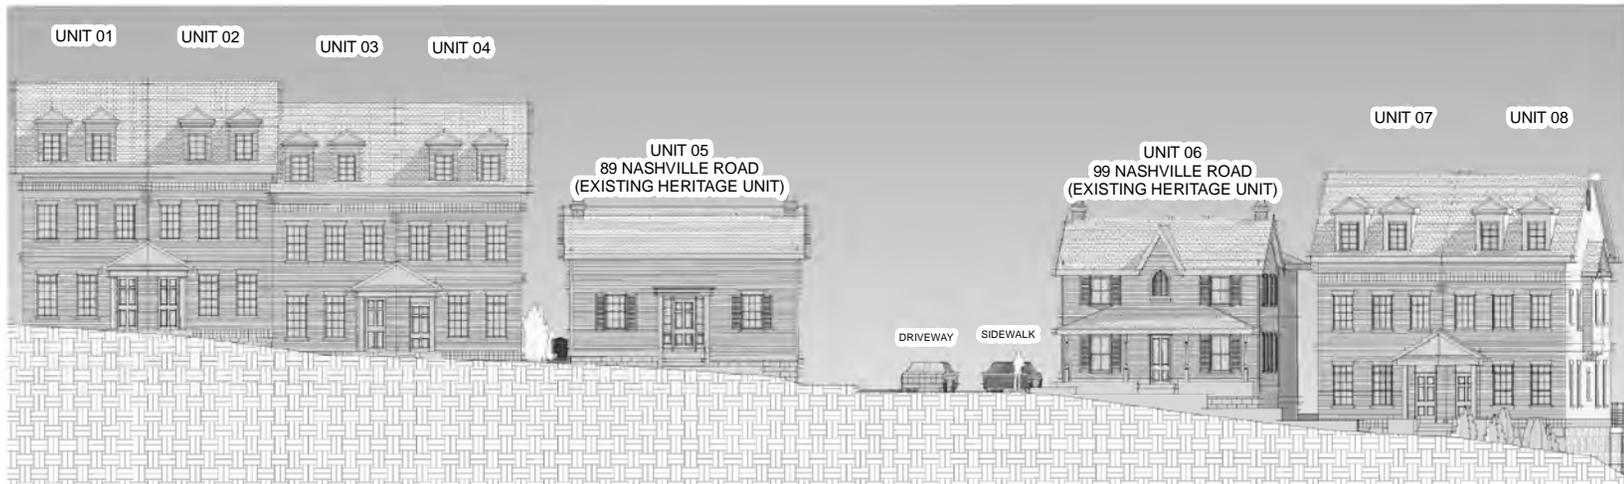

NORTH SITE ELEVATION - NASHVILLE ROAD

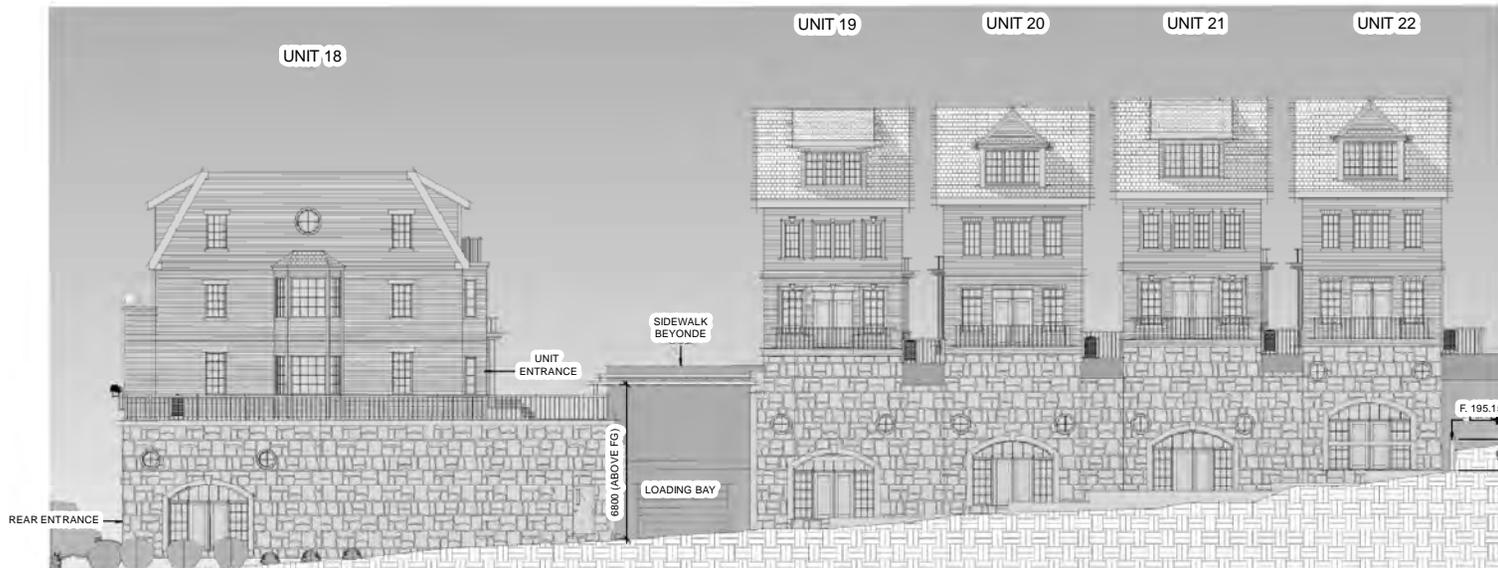

SOUTH SITE ELEVATION

Not to Scale

Elevation Plan (North & South)

LOCATION:
 89 + 99 Nashville Road & 10515 Regional Road 27
 Part of Lot 24, Concession 8


APPLICANT:
 Highview Building Corp Inc.




Attachment

FILES:
 OP.16.009, Z.16.036, 19T-18V006
RELATED FILE:
 DA.18.028
DATE:
 September 17, 2018

9

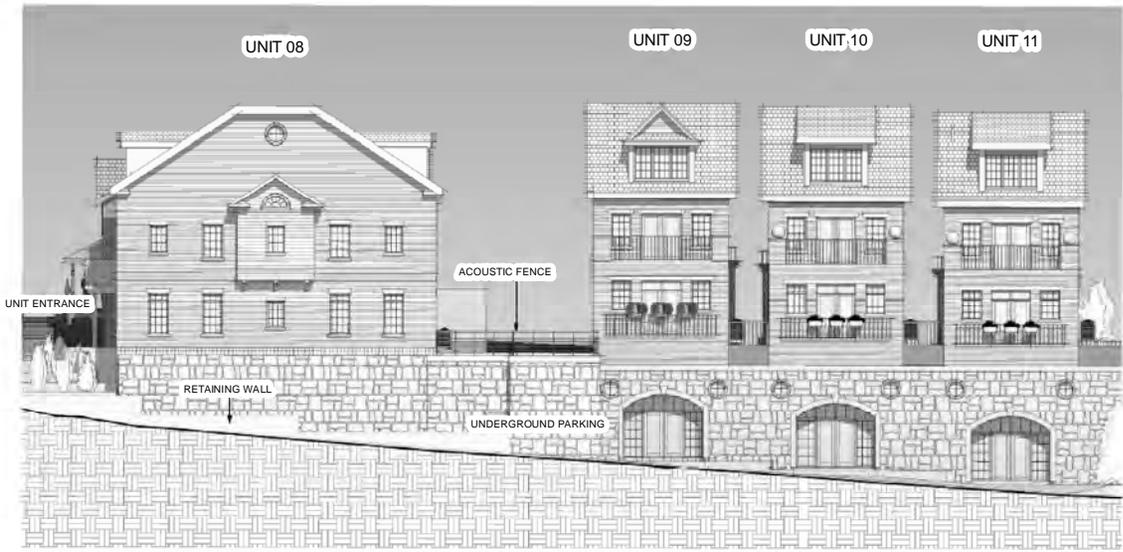

WEST SITE ELEVATION A (FACING REGIONAL ROAD 27)

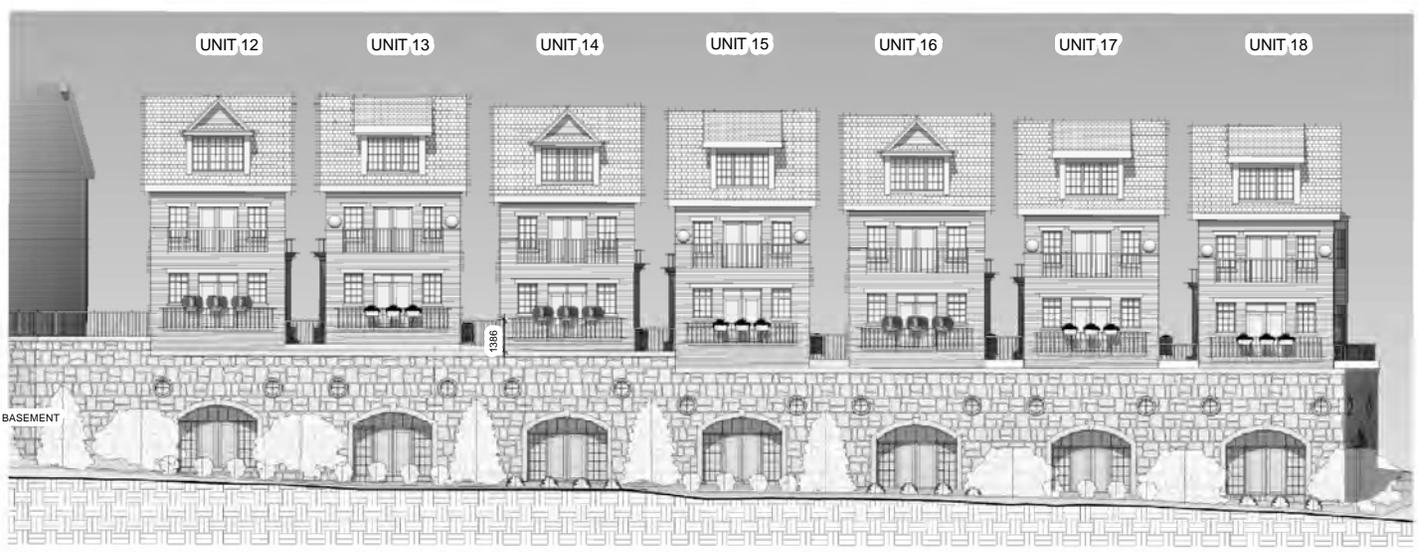

WEST SITE ELEVATION B (FACING REGIONAL ROAD 27)

Not to Scale

Elevation Plan (West)

LOCATION:
 89 + 99 Nashville Road & 10515 Regional Road 27
 Part of Lot 24, Concession 8

APPLICANT:
 Highview Building Corp Inc.




Attachment

FILES:
 OP.16.009, Z.16.036, 19T-18V006

RELATED FILE:
 DA.18.028

DATE:
 September 17, 2018

10

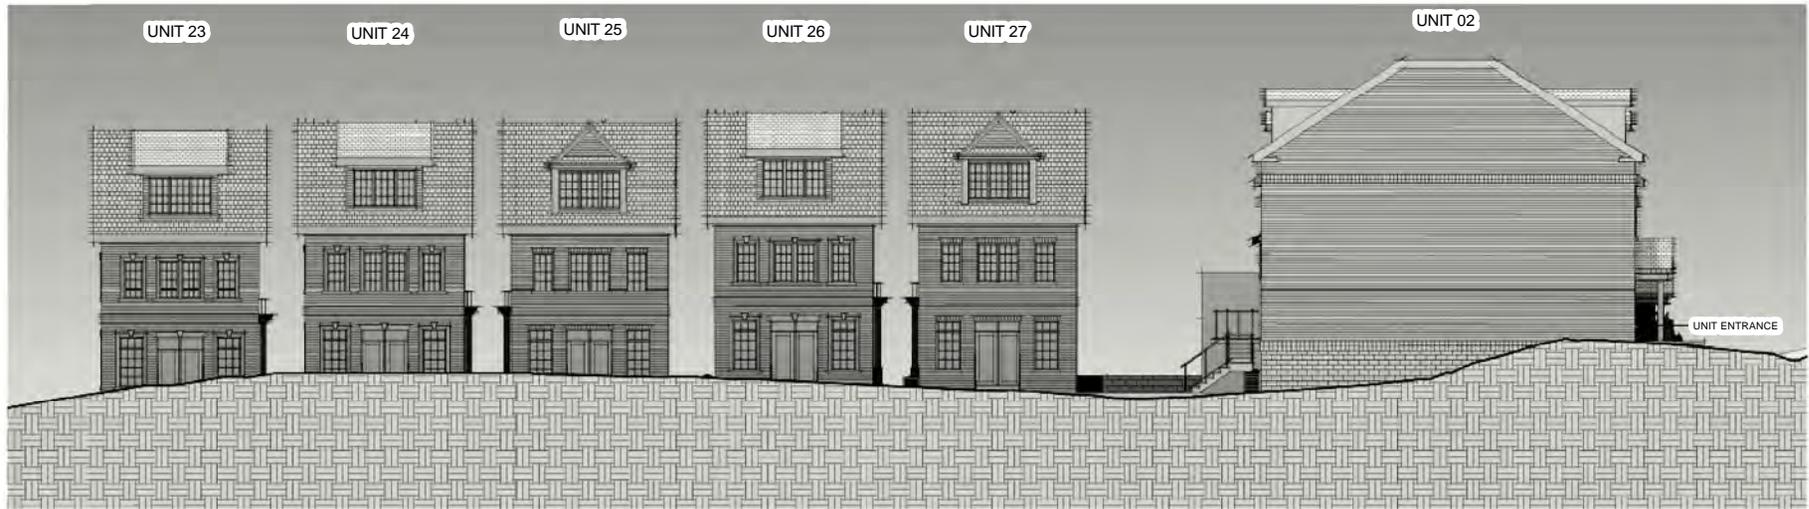

EAST SITE ELEVATION B

Not to Scale

Elevation Plan (East)



LOCATION:
 89 + 99 Nashville Road & 10515 Regional Road 27
 Part of Lot 24, Concession 8

APPLICANT:
 Highview Building Corp Inc.



Attachment
FILES:
 OP.16.009, Z.16.036, 19T-18V006
RELATED FILE:
 DA.18.028
DATE:
 September 17, 2018

11

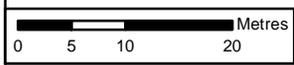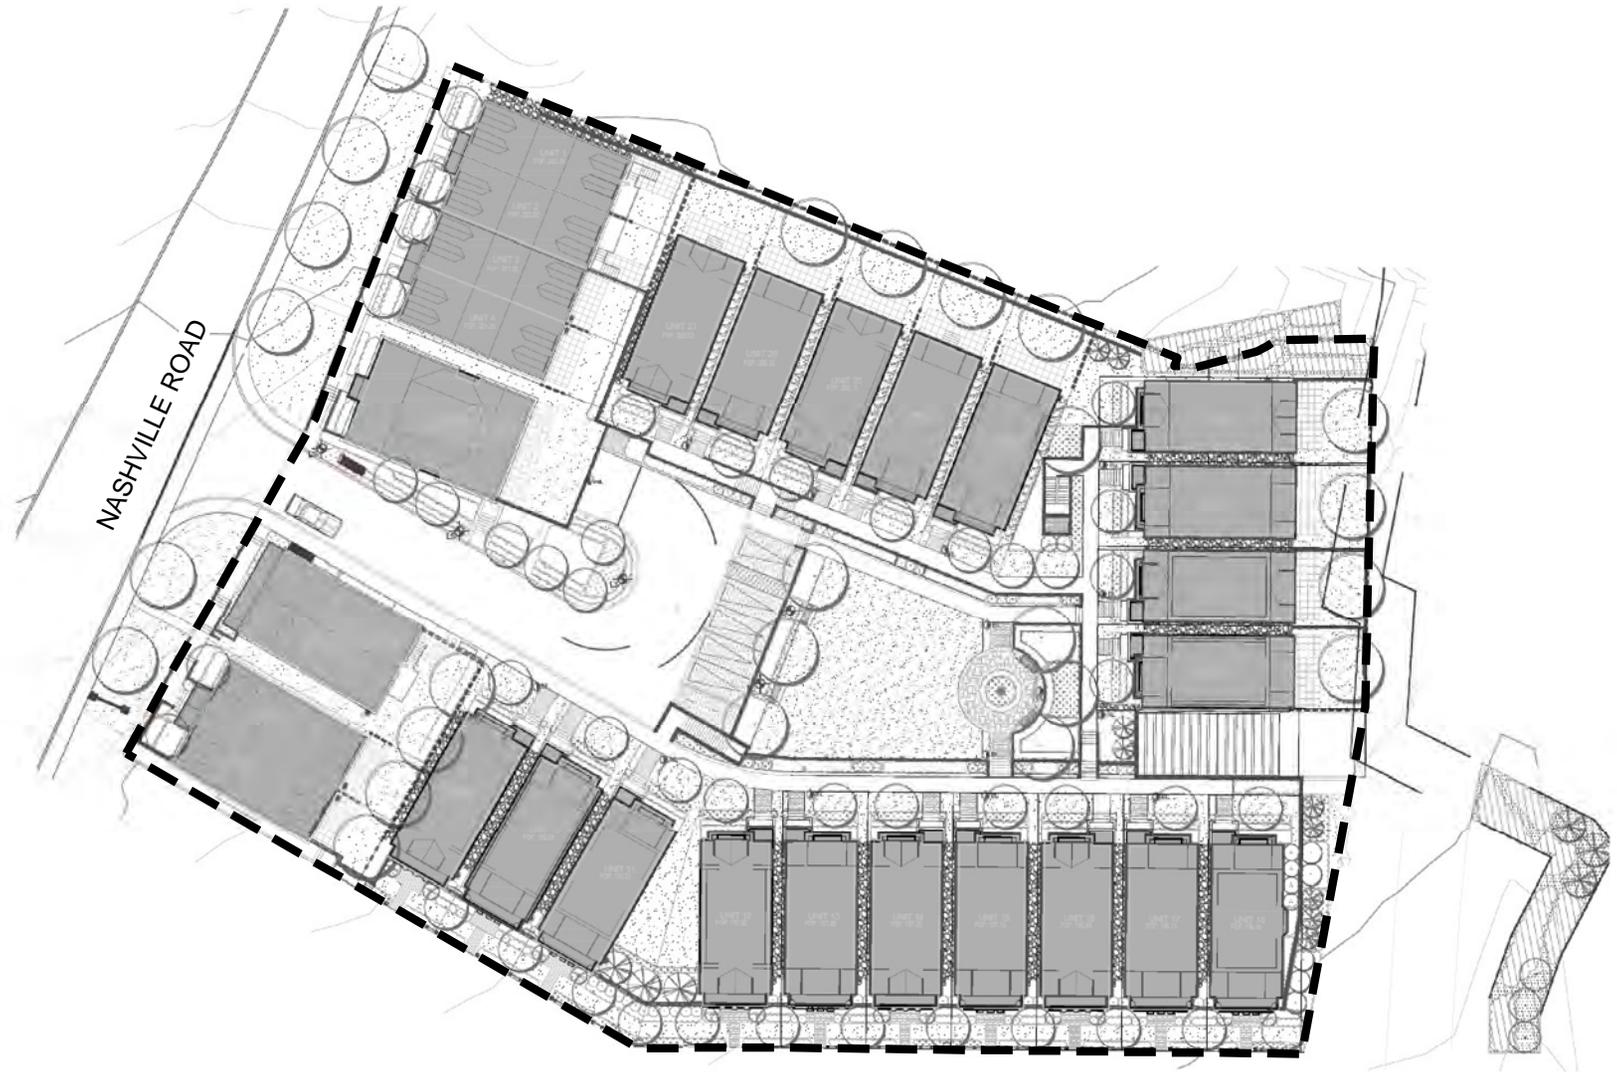

 Subject Lands

Landscape Plan

LOCATION:
89 + 99 Nashville Road & 10515 Regional Road 27
Part of Lot 24, Concession 8


APPLICANT:
Highview Building Corp Inc.



Attachment

FILES:
OP.16.009, Z.16.036, 19T-18V006
RELATED FILE:
DA.18.028
DATE:
September 17, 2018

12

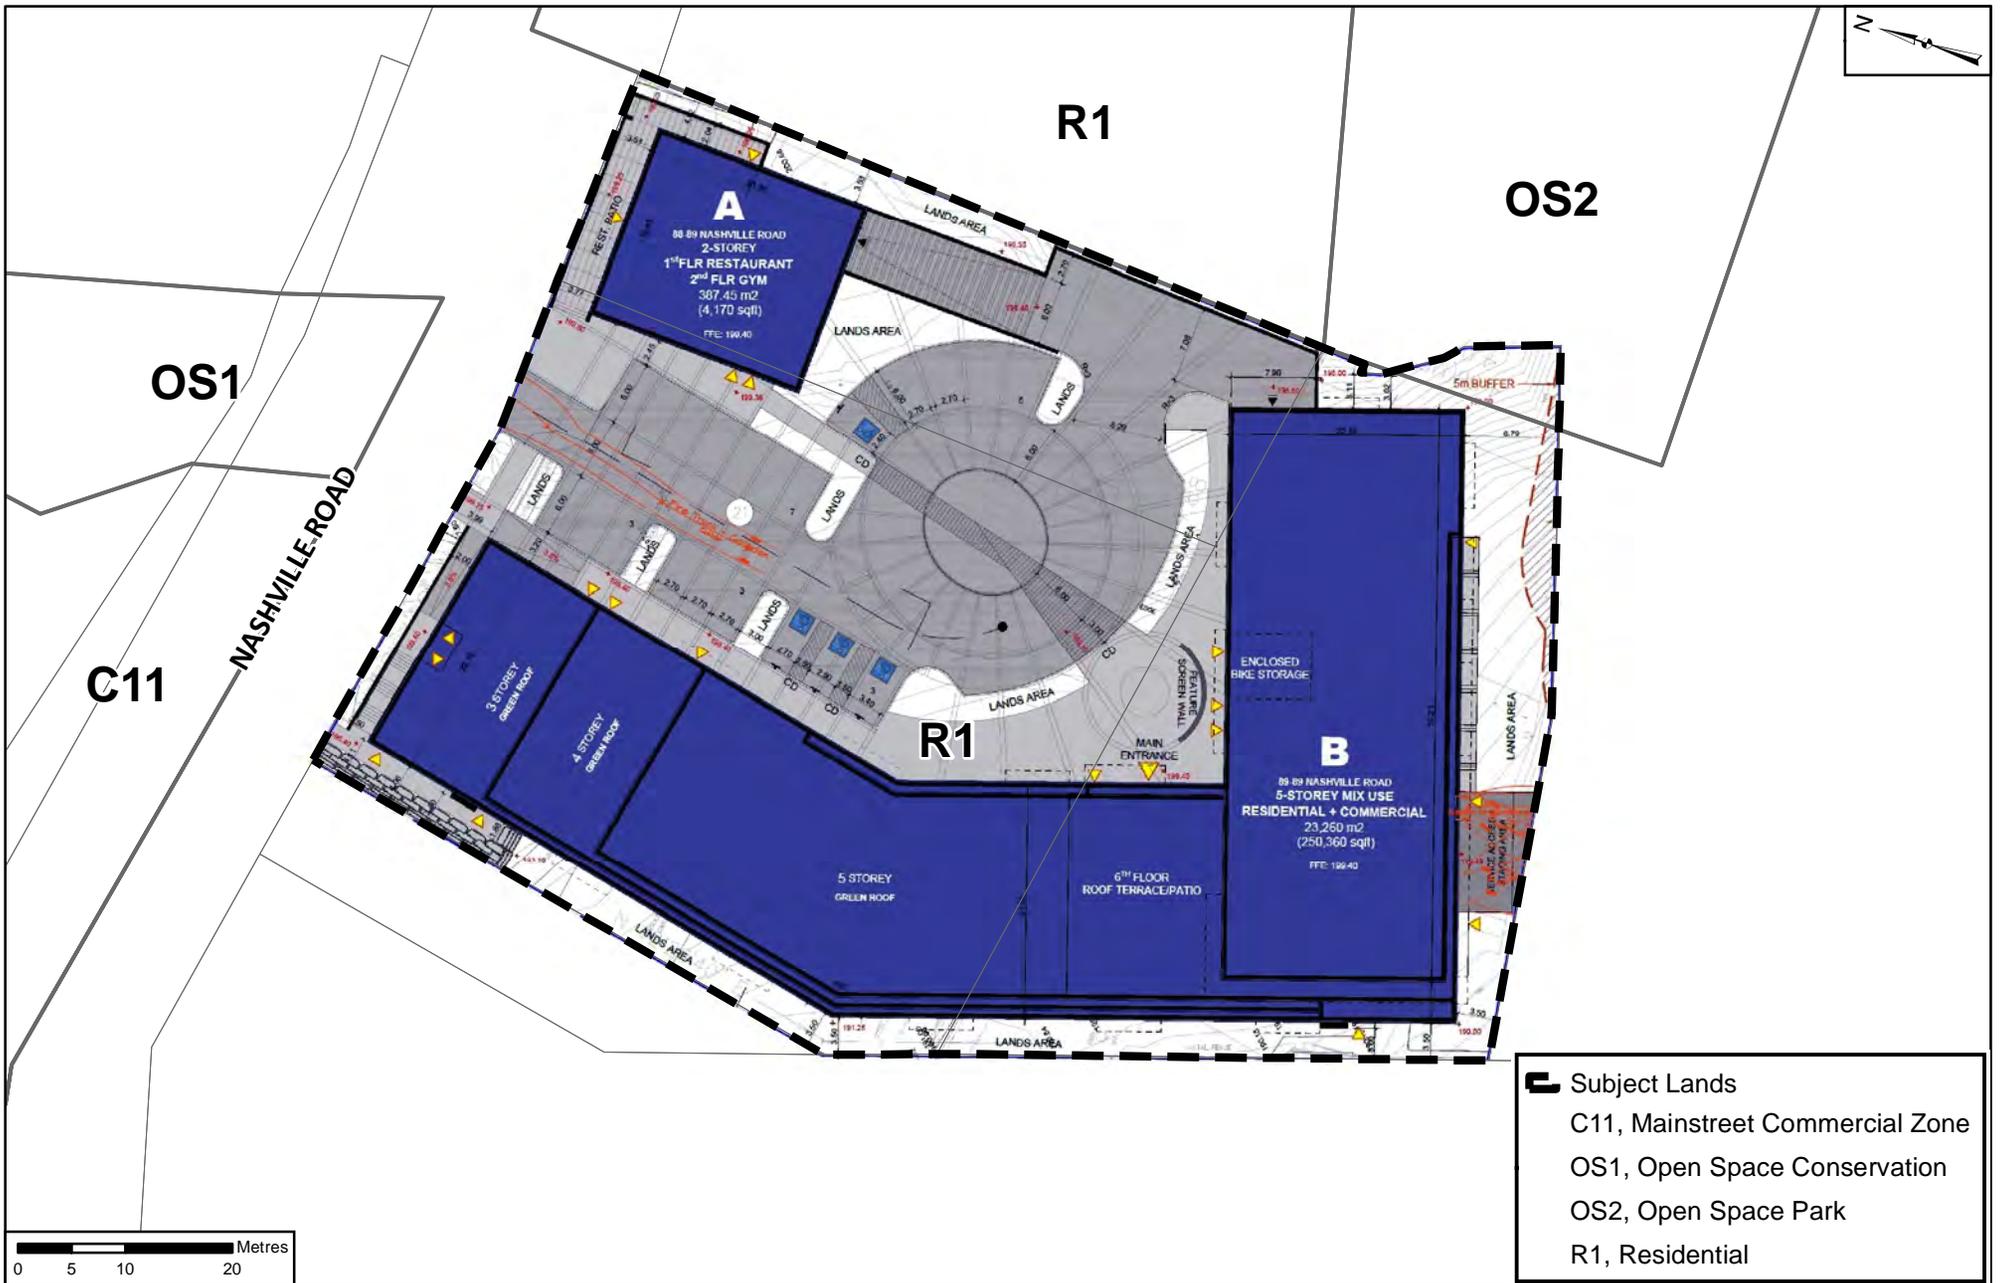

Original Site Plan

LOCATION:
 89 + 99 Nashville Road & 10515 Regional Road 27
 Part of Lot 24, Concession 8

APPLICANT:
 Highview Building Corp Inc.



Attachment

FILES:
 OP.16.009, Z.16.036, 19T-18V006


RELATED FILE:
 DA.18.028

DATE:
 September 17, 2018

13



FRONT (NORTH) ELEVATION (FACING NASHVILLE ROAD)

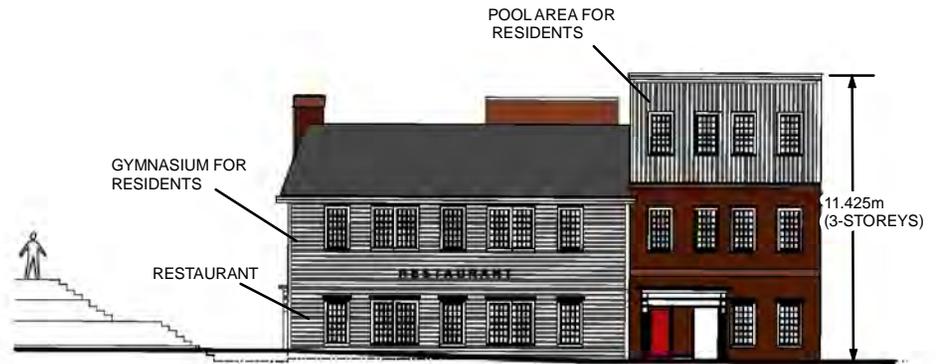

WEST ELEVATION



SOUTH ELEVATION



EAST ELEVATION

Not to Scale

Original Elevation Plan (Building A - 2 Storey Building)

LOCATION:

89 + 99 Nashville Road & 10515 Regional Road 27
Part of Lot 24, Concession 8

APPLICANT:

Highview Building Corp Inc.



OP.16.009, Z.16.036, 19T-18V006

RELATED FILE:


DA.18.028

DATE:

September 17, 2018

Attachment

14

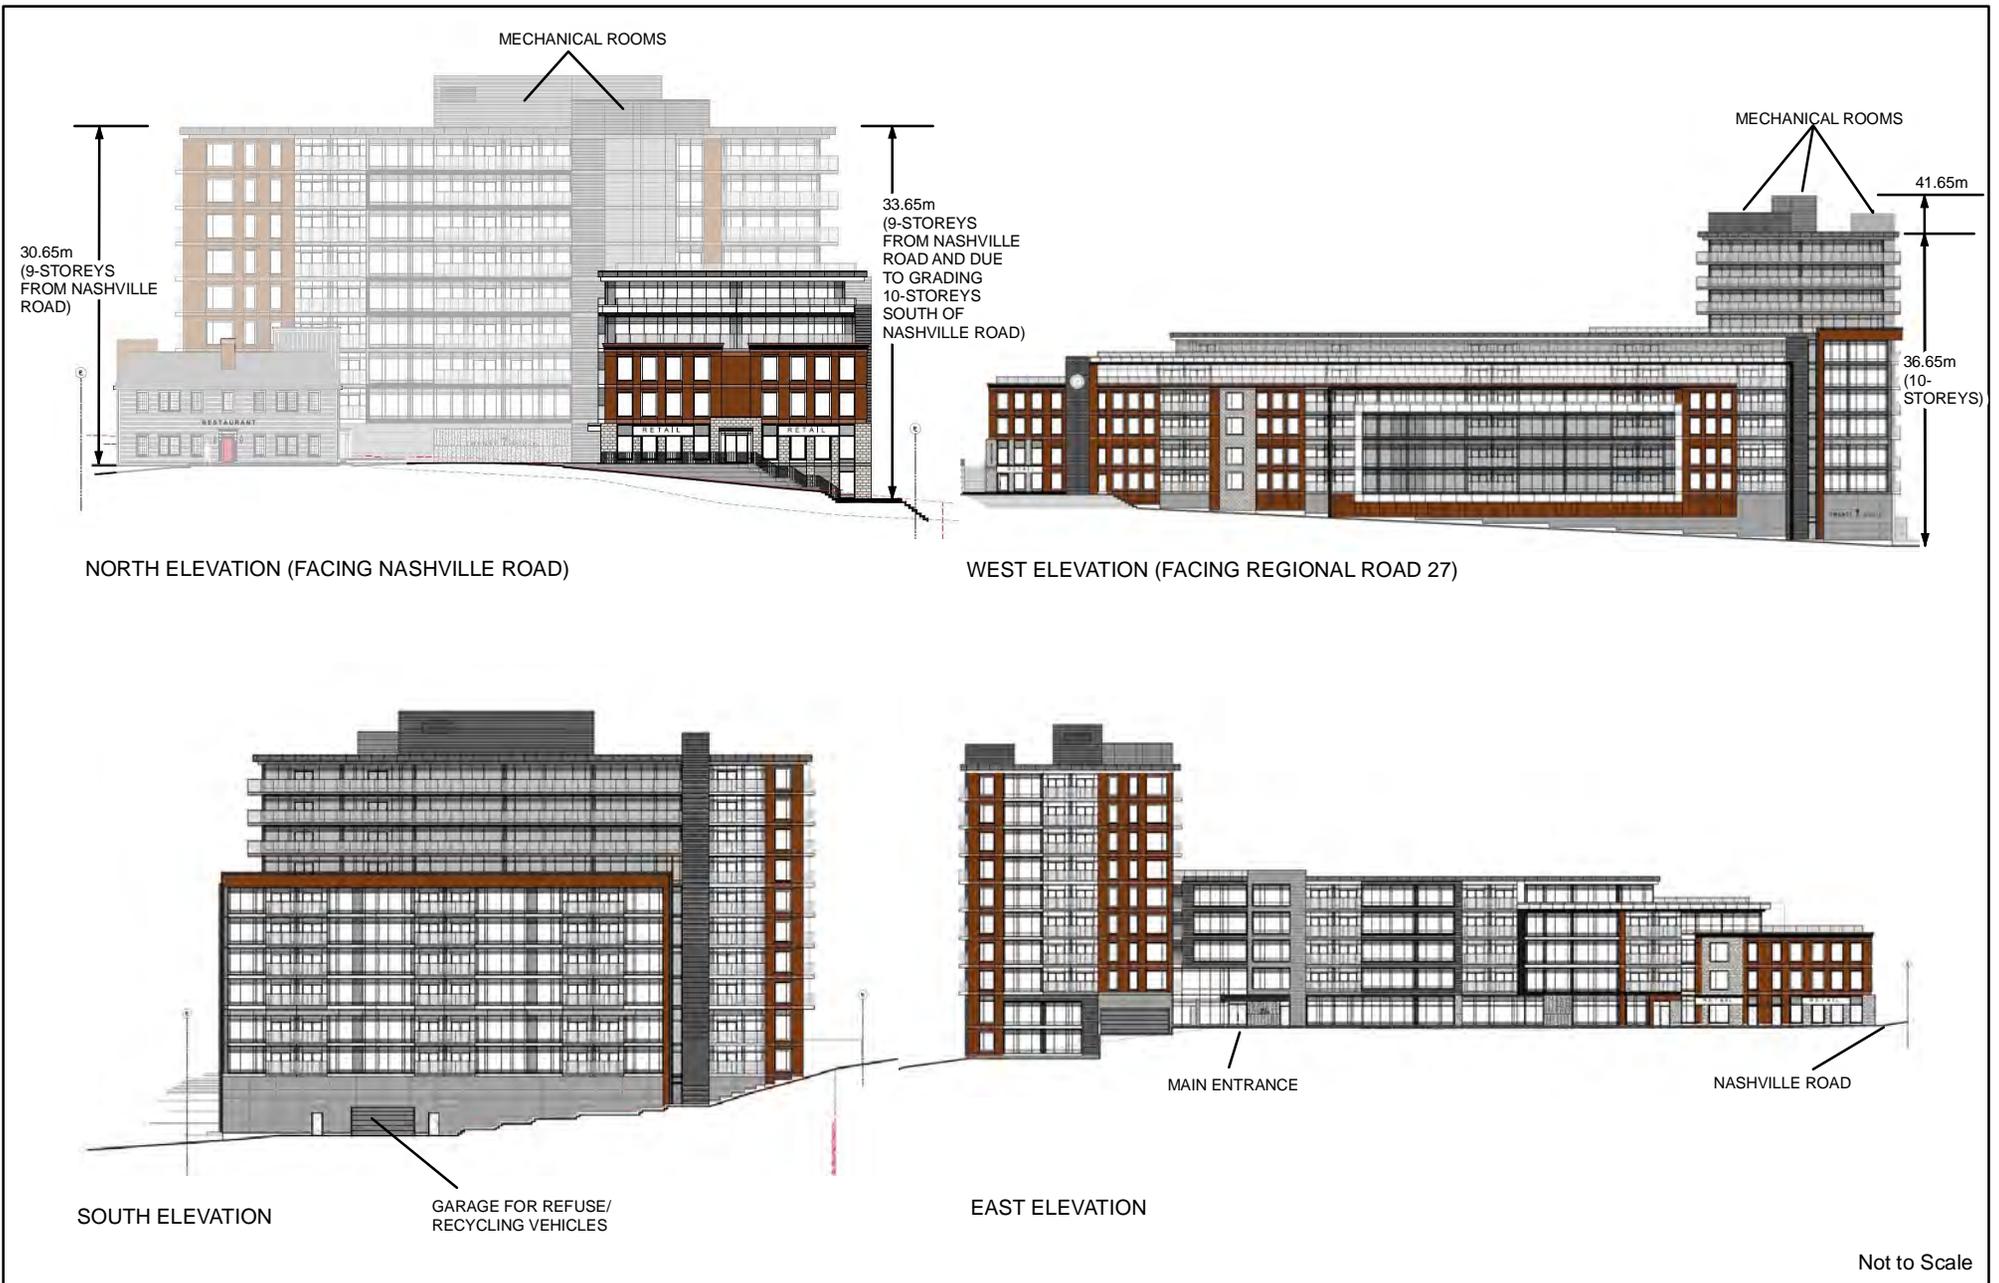

Original Elevation Plan (Building B - 10 Storey Mixed-Use Building)

LOCATION:
 89 + 99 Nashville Road & 10515 Regional Road 27
 Part of Lot 24, Concession 8

APPLICANT:
 Highview Building Corp Inc.



Attachment
FILES:
 OP.16.009, Z.16.036, 19T-18V006
RELATED FILE:
 DA.18.028
DATE:
 September 17, 2018

15