

Context Location Map

LOCATION: 10130, 10144, 10160 Weston Road
Part of Lot 21, Concession 6

APPLICANT:
Celvin Estates Inc.




Attachment

FILES:
Z.16.018, 19T-16V003

DATE:
September 17, 2018

1

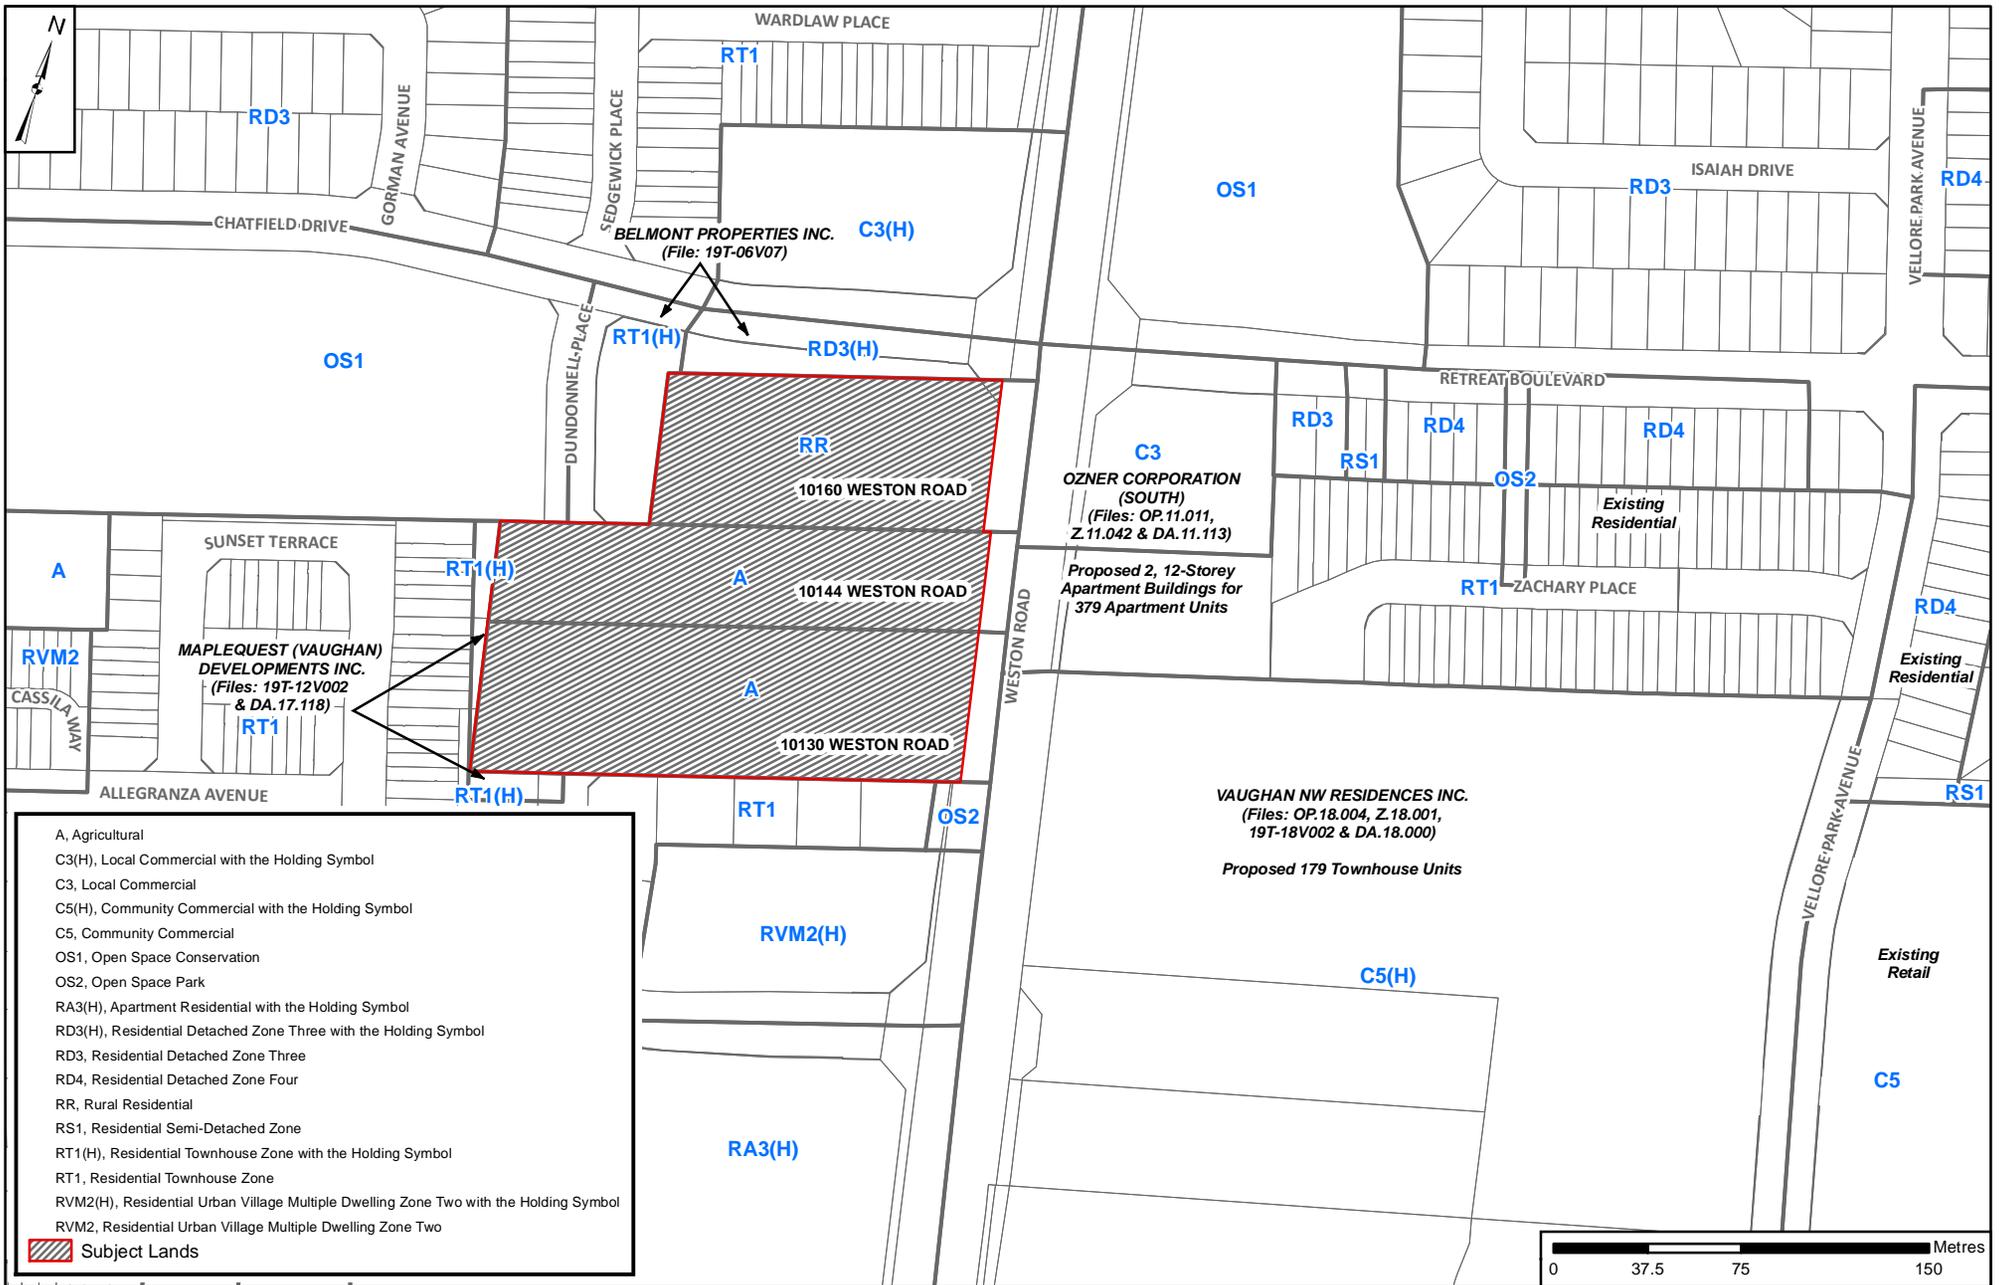

Location Map

LOCATION: 10130, 10144, 10160 Weston Road
Part of Lot 21, Concession 6

APPLICANT:
Celvin Estates Inc.




Attachment

FILES:
Z.16.018, 19T-16V003

DATE:
September 17, 2018

2

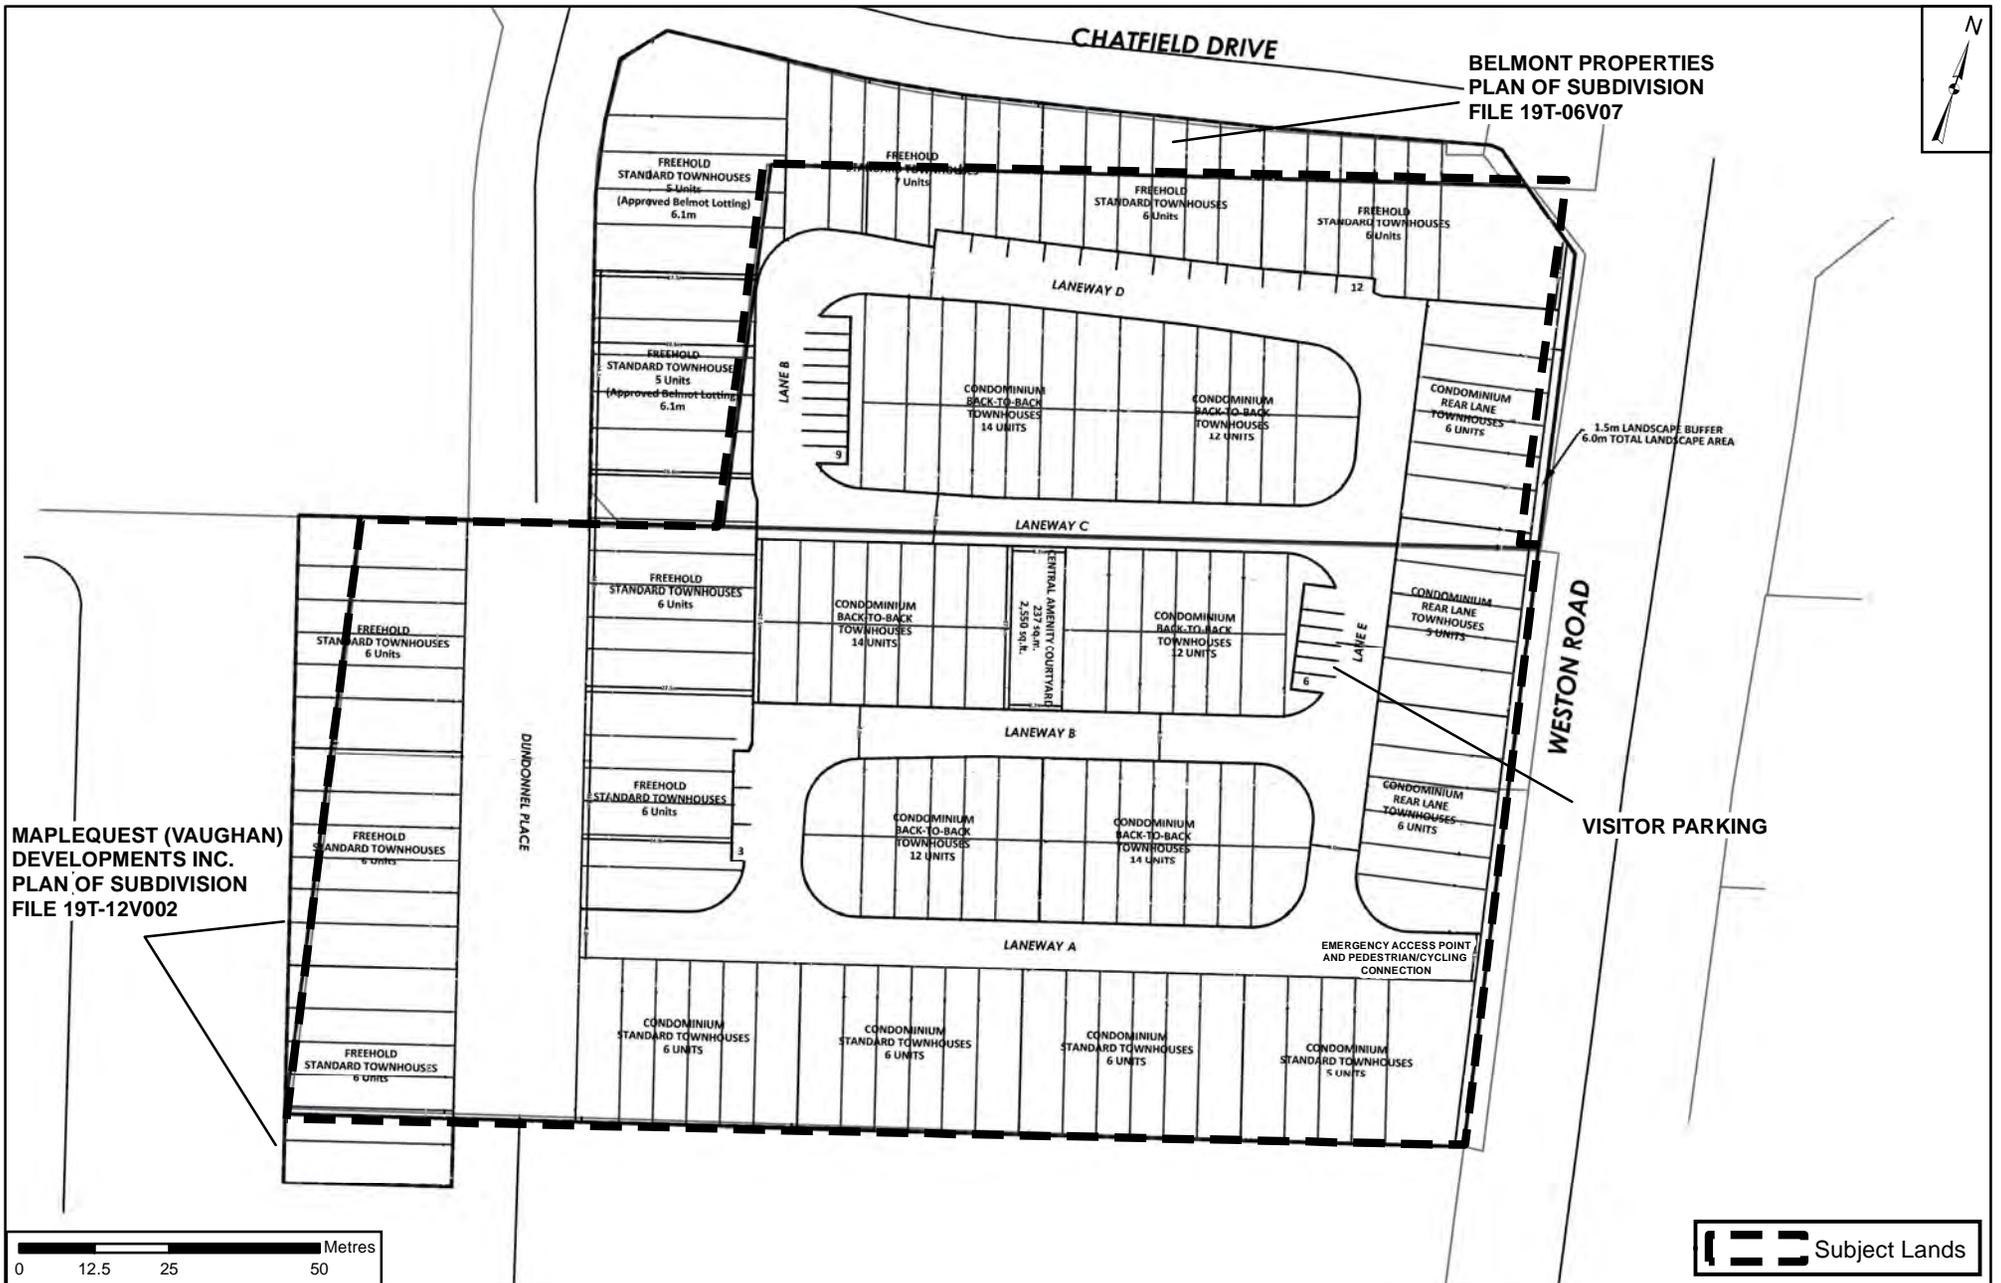

Revised Conceptual Site Plan

LOCATION: 10130, 10144, 10160 Weston Road
Part of Lot 21, Concession 6

APPLICANT:
Celvin Estates Inc.




Attachment

FILES:
Z.16.018, 19T-16V003

DATE:
September 17, 2018

3

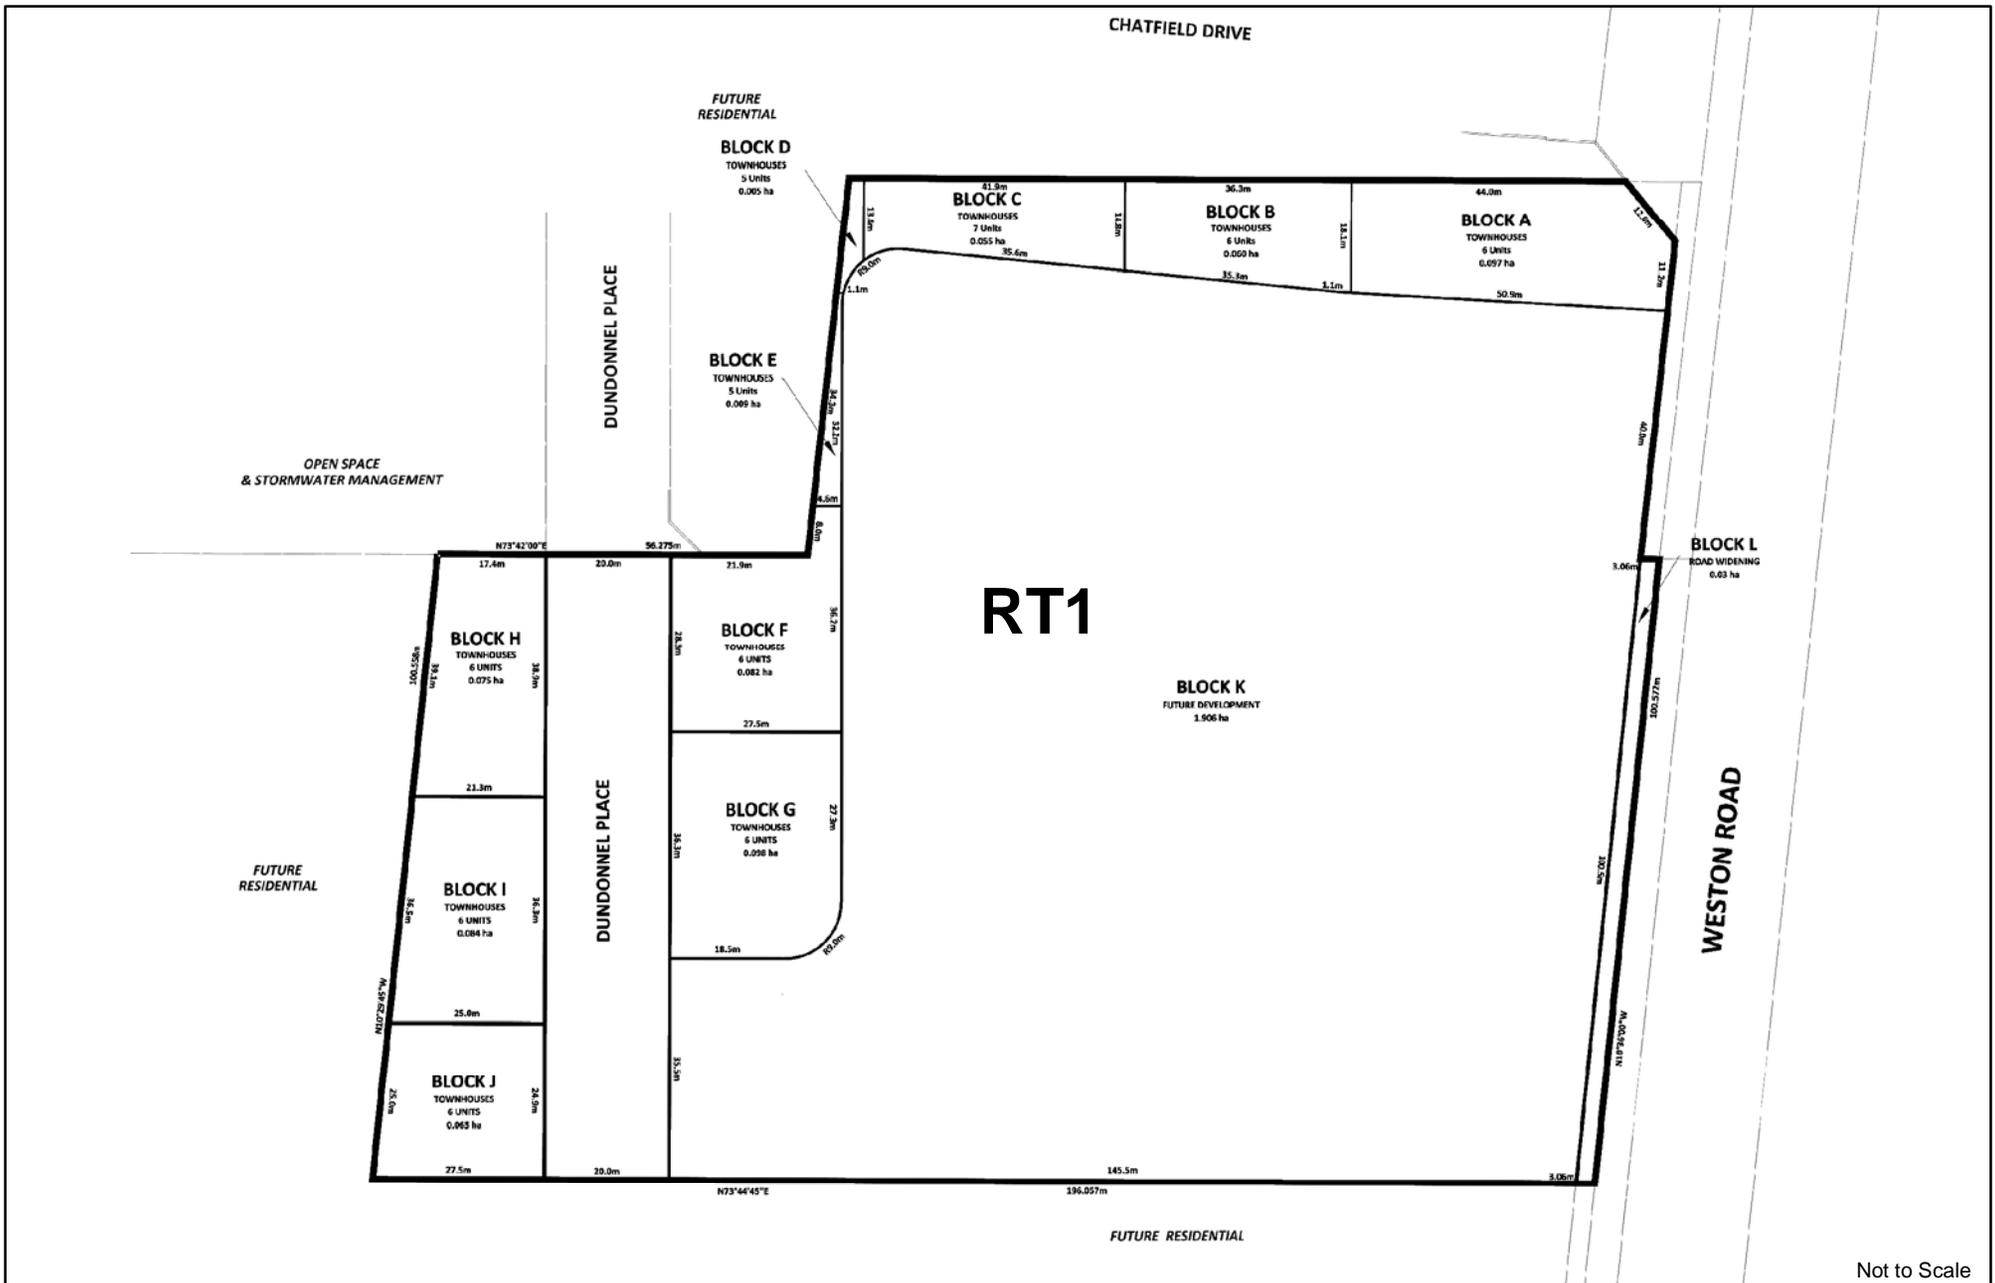

Not to Scale

Revised Proposed Zoning and Draft Plan of Subdivision

LOCATION: 10130, 10144, 10160 Weston Road
Part of Lot 21, Concession 6

APPLICANT:
Celvin Estates Inc.



Attachment

FILES:
Z.16.018, 19T-16V003

DATE:
September 17, 2018

4



PRELIMINARY FREEHOLD & CONDOMINIUM TOWNHOME ELEVATIONS (FRONT & CORNER)



PRELIMINARY BACK-TO-BACK TOWNHOME ELEVATIONS (FRONT & CORNER)

Building Elevations (Conceptual)

LOCATION: 10130, 10144, 10160 Weston Road
Part of Lot 21, Concession 6

APPLICANT:
Celvin Estates Inc.




Attachment

FILES:
Z.16.018, 19T-16V003

DATE:
September 17, 2018

5

BLOCK 40 (SOUTH) BLOCK PLAN

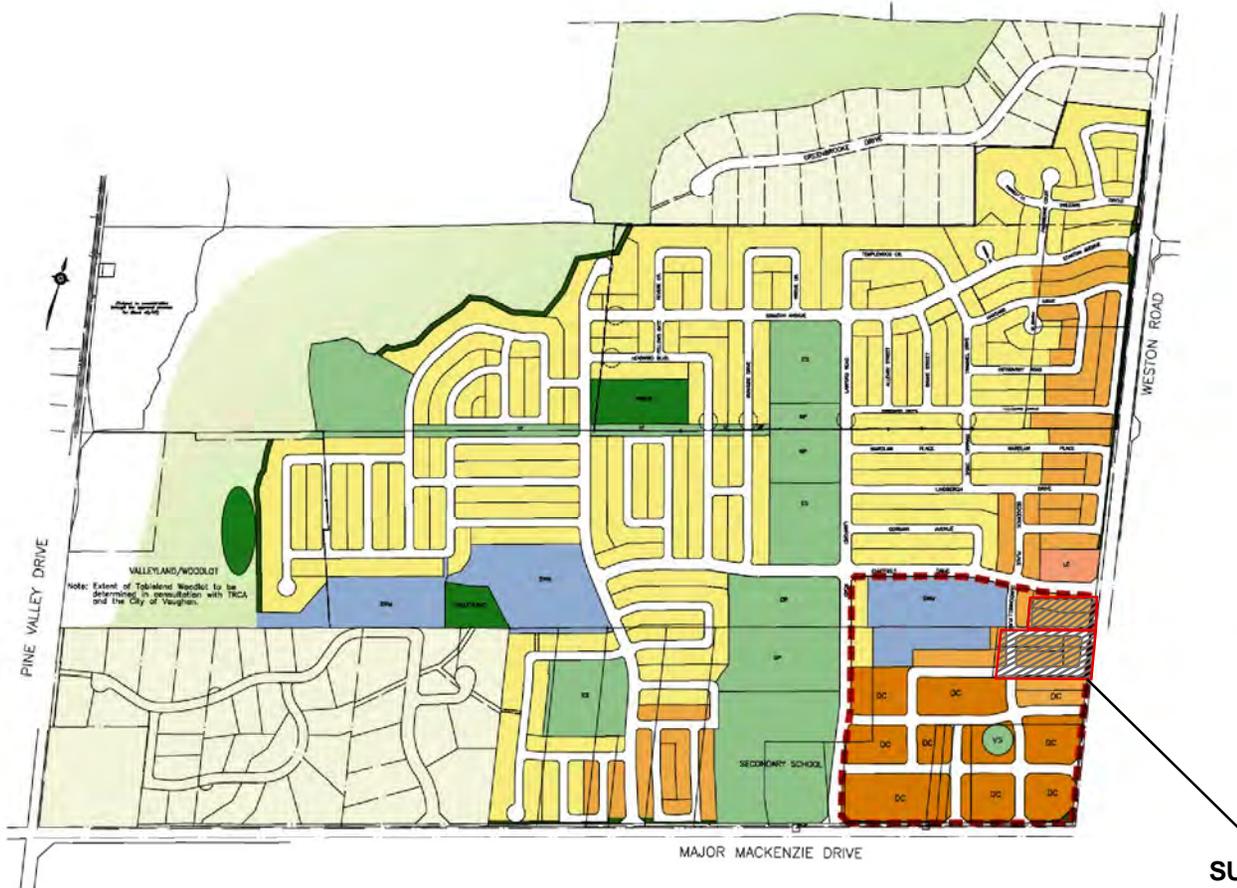


LEGEND

- EXISTING ESTATE RESIDENTIAL
- LOW DENSITY RESIDENTIAL
- MEDIUM DENSITY RESIDENTIAL
- COMMERCIAL
NC - NEIGHBOURHOOD COMMERCIAL
LC - LOCAL COMMERCIAL
- DISTRICT CENTRE
- PARK \ INSTITUTIONAL
ES - ELEMENTARY SCHOOL
SS - SECONDARY SCHOOL
DP - DISTRICT PARK
NP - NEIGHBOURHOOD PARK
LP - LINEAR PARK
VS - VILLAGE SQUARE
- STORM WATER MANAGEMENT
- WOODLOT \ VALLEYLAND
- BUFFERS

Subject Lands

SUBJECT LANDS

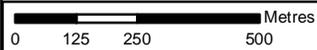

Council Approved Block 40 South Plan

LOCATION: 10130, 10144, 10160 Weston Road
Part of Lot 21, Concession 6

APPLICANT:
Celvin Estates Inc.



Attachment

FILES:
Z.16.018, 19T-16V003

DATE:
September 17, 2018

6

