

Context Location Map

LOCATION:
Part Lot 3, Concession 7

APPLICANT:
Go-To Vaughan Islington Avenue LP




Attachment

FILES:
OP.18.009, Z.18.015

DATE:
September 17, 2018

1

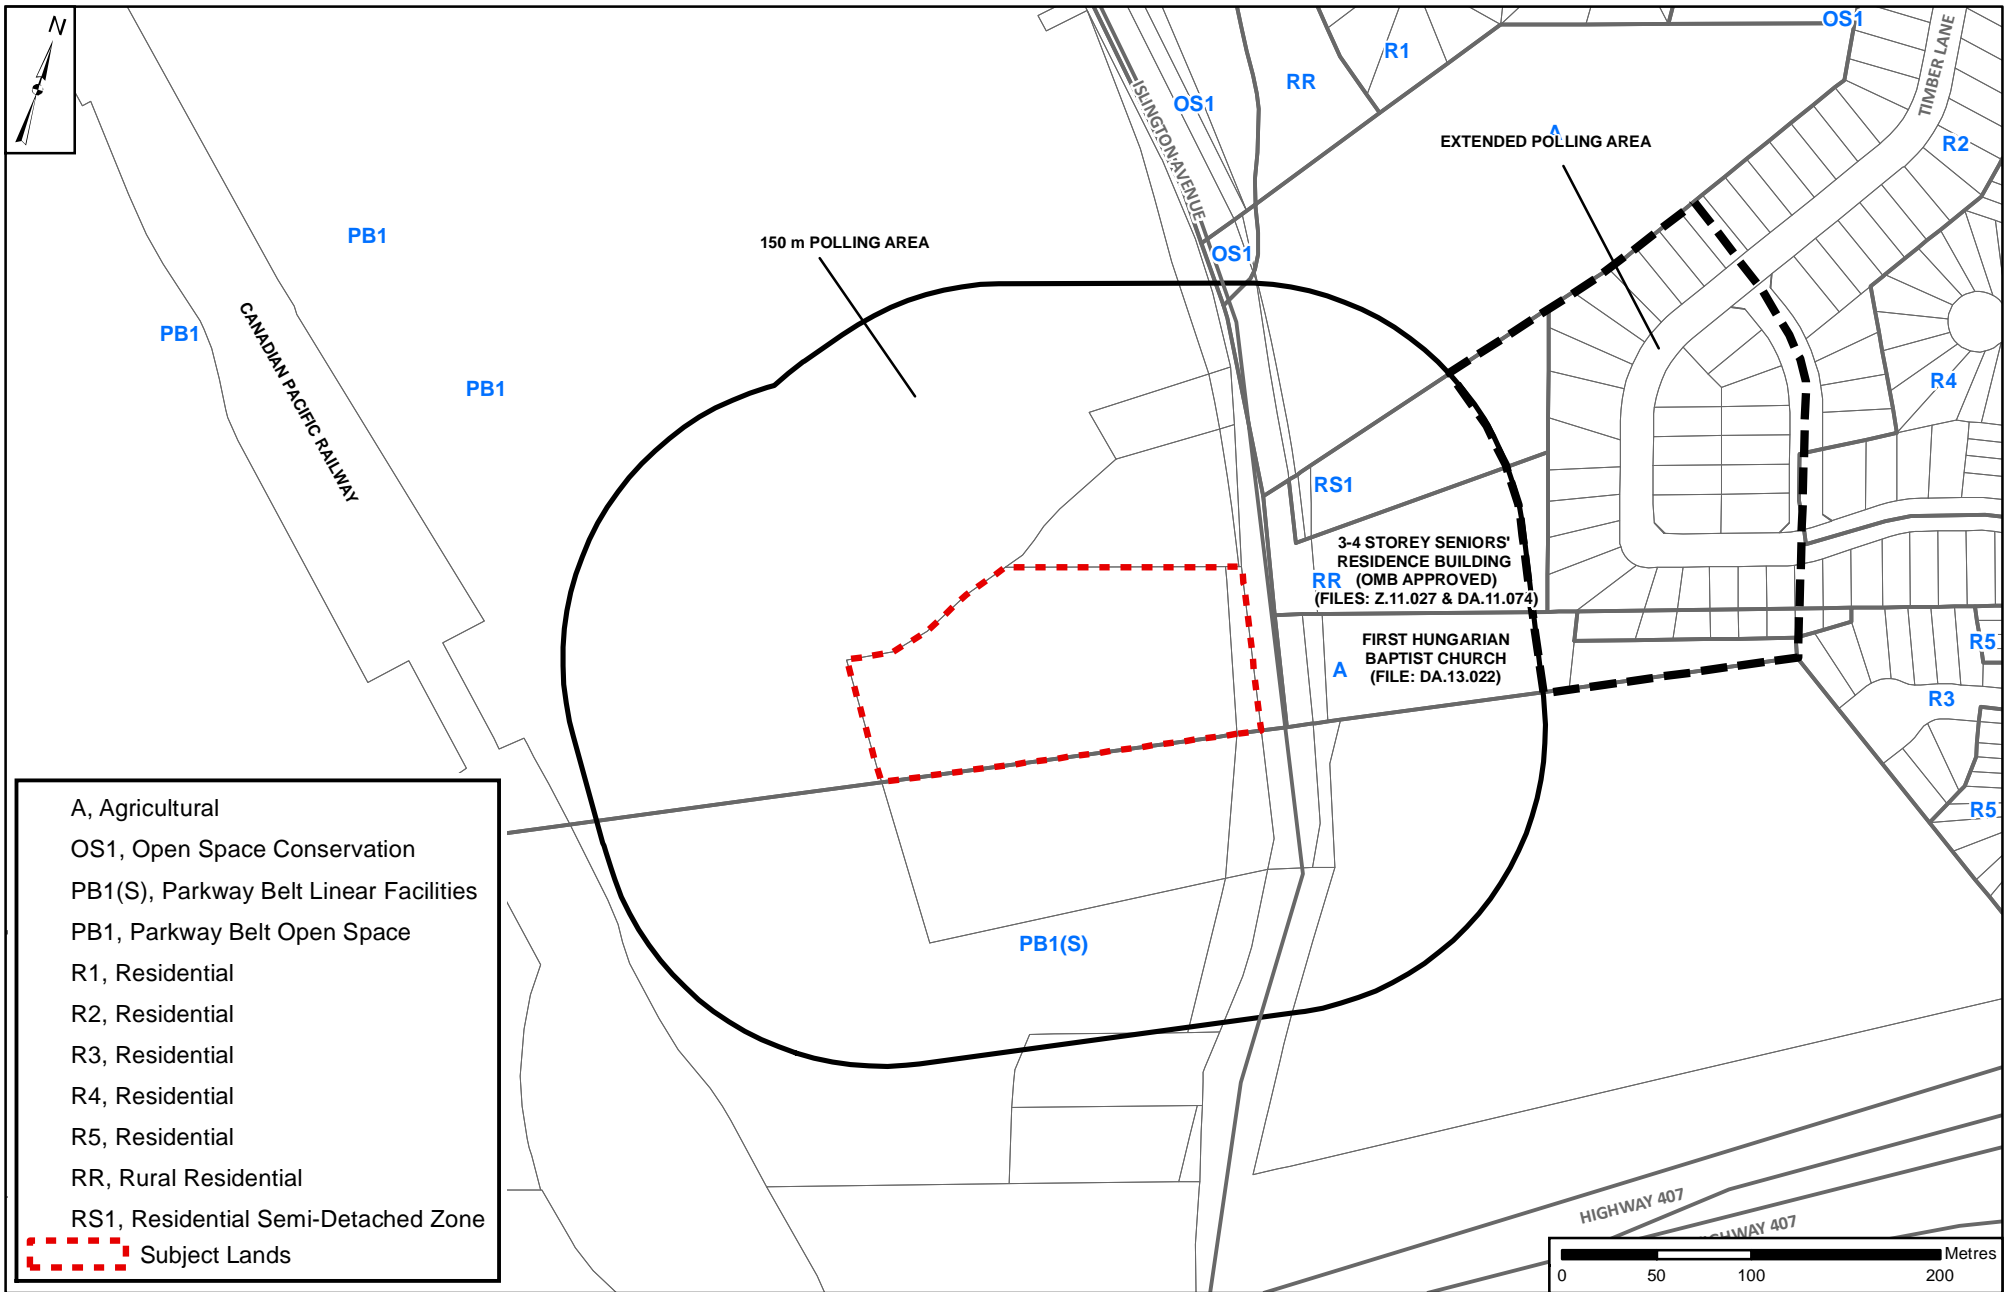

Location Map

LOCATION:
Part Lot 3, Concession 7

APPLICANT:
Go-To Vaughan Islington Avenue LP



Attachment

FILES:
OP.18.009, Z.18.015

DATE:
September 17, 2018

2



Vaughan Official Plan - Schedule 13 (Land-Use Plan)

LOCATION:
Part Lot 3, Concession 7

APPLICANT:
Go-To Vaughan Islington Avenue LP




Attachment

FILES:
OP.18.009, Z.18.015

DATE:
September 5, 2018

3

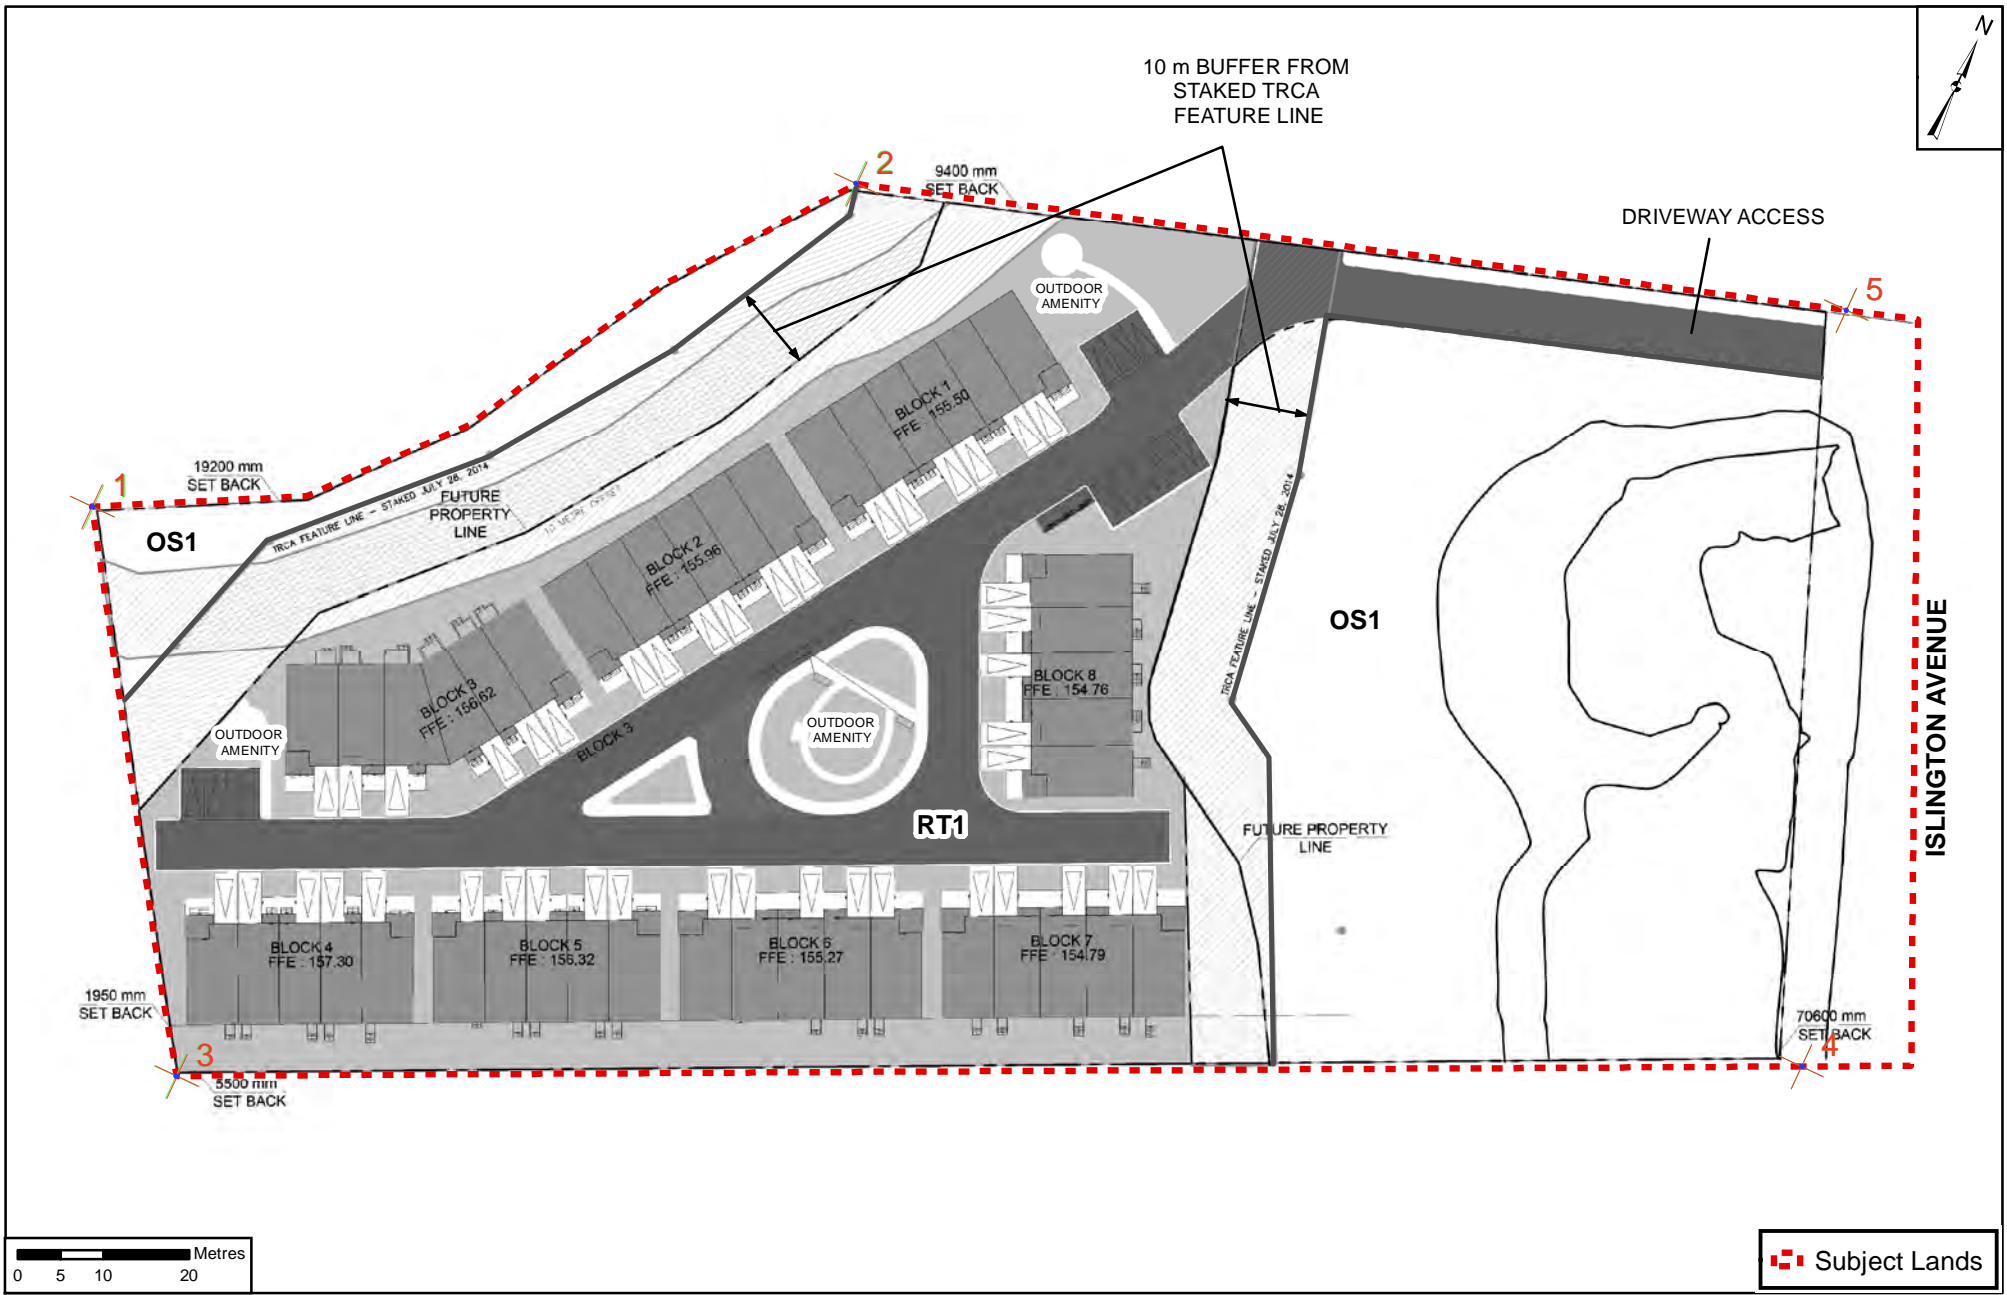

Conceptual Site Plan and Proposed Zoning

Attachment

LOCATION:
Part Lot 3, Concession 7


APPLICANT:
Go-To Vaughan Islington Avenue LP




FILES:
OP.18.009, Z.18.015

DATE:
September 5, 2018

4

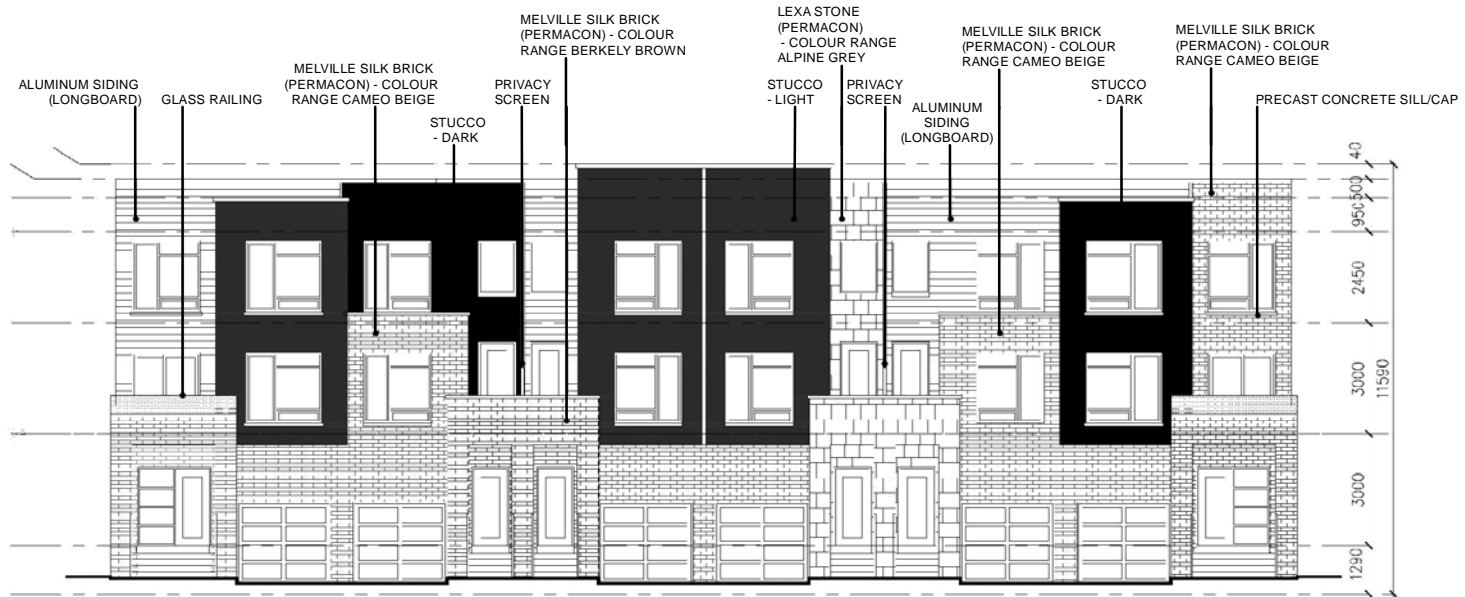

FRONT ELEVATION

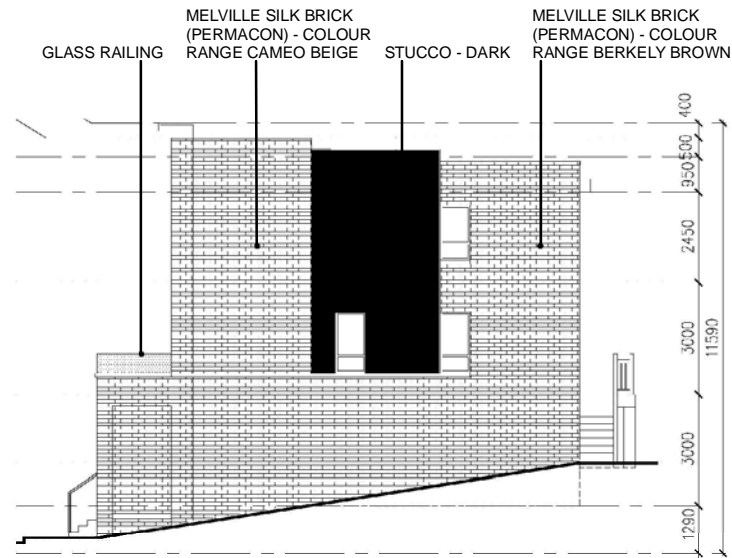

SIDE ELEVATION - EAST

Not to Scale

Typical Elevations (Block 1) - Front and Side (East)

LOCATION:
Part Lot 3, Concession 7

APPLICANT:
Go-To Vaughan Islington Avenue LP





Attachment

FILES:
OP.18.009, Z.18.015

DATE:
September 5, 2018

5

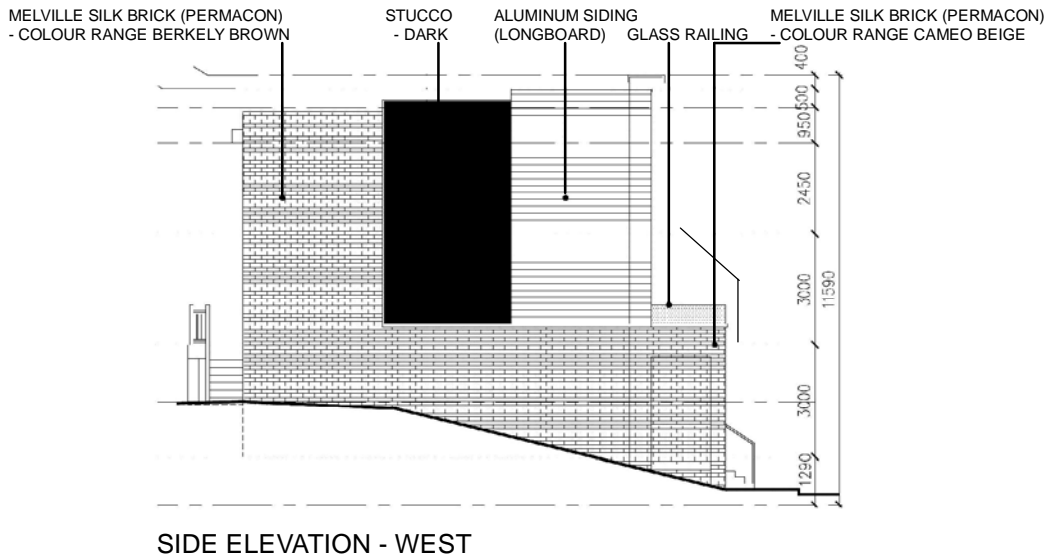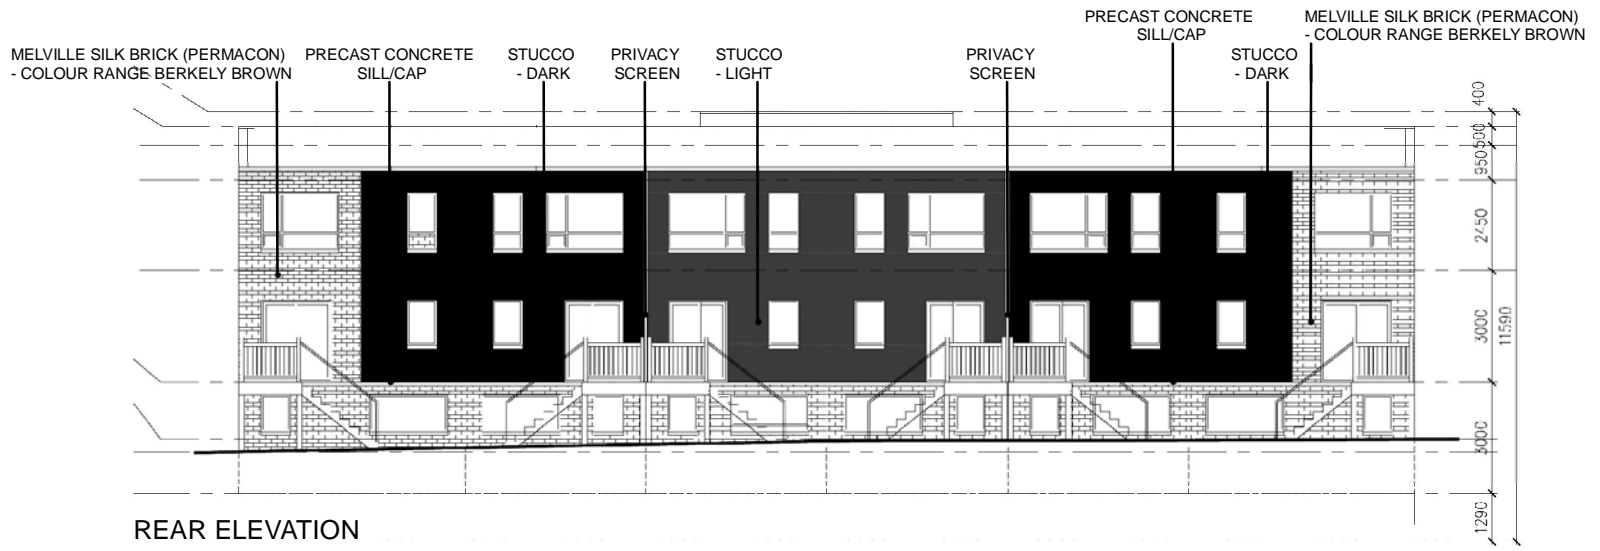

Not to Scale

Typical Elevations (Block 1) - Rear and Side (West)

LOCATION:
Part Lot 3, Concession 7

APPLICANT:
Go-To Vaughan Islington Avenue LP





Attachment

FILES:
OP.18.009, Z.18.015

DATE:
September 5, 2018

6

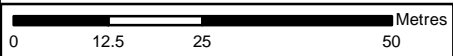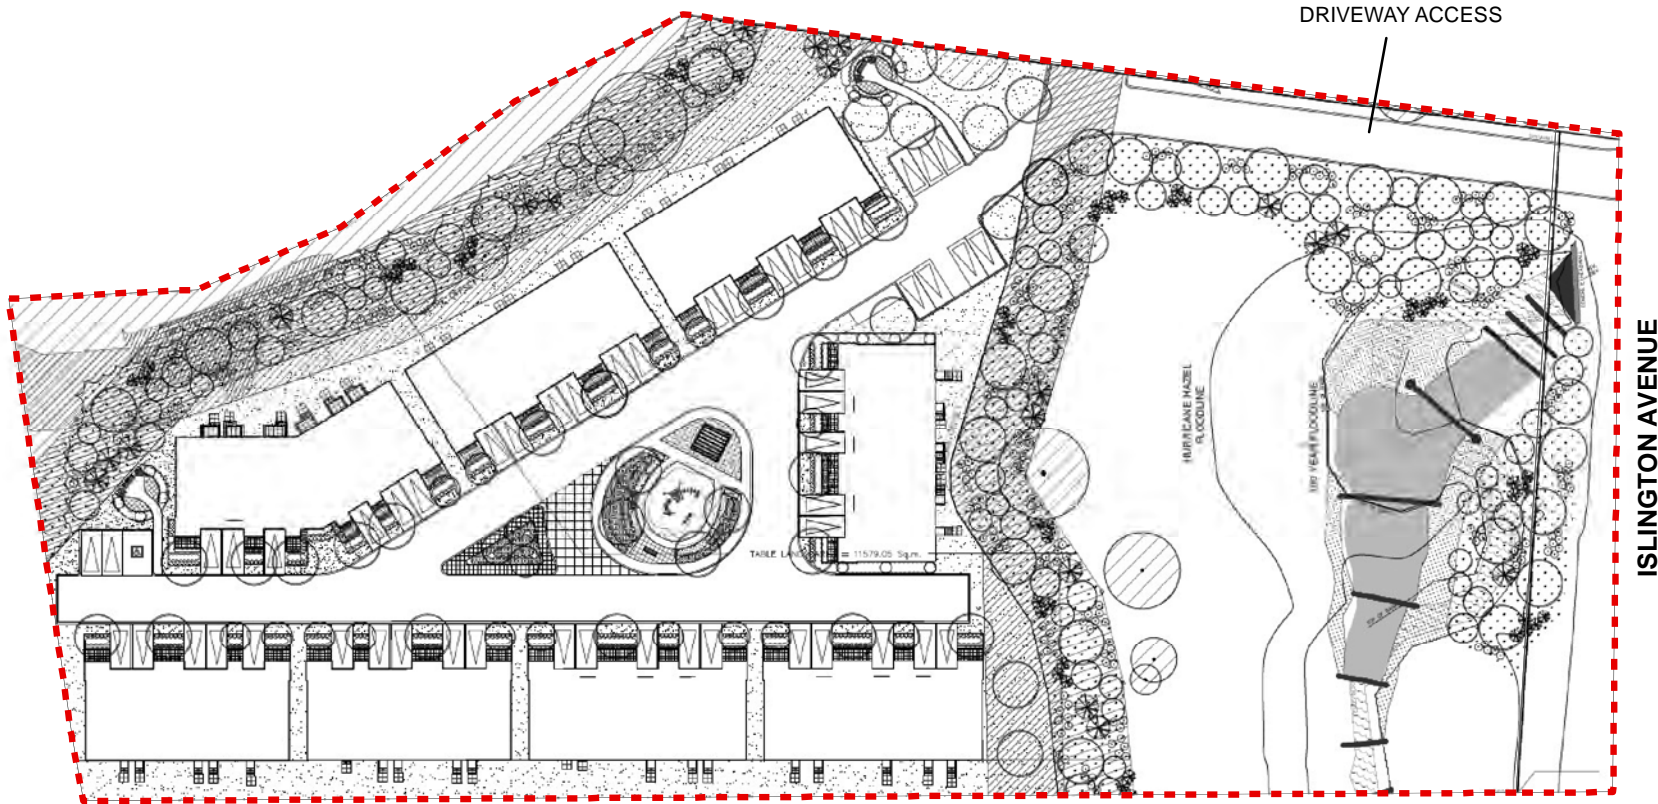

 Subject Lands

Landscape Plan

LOCATION:
Part Lot 3, Concession 7

APPLICANT:
Go-To Vaughan Islington Avenue LP



Attachment

FILES:
OP.18.009, Z.18.015

DATE:
September 5, 2018

7