

Context Location Map

LOCATION:
Part Lot 10, Concession 9

APPLICANT:
Parentela Holdings Ltd.

Document Path: N:\GIS_Archive\Attachments\OP\OP.18.011\OP.18.011_ContextLocationMap.mxd




Attachment

FILES:
OP.18.011, Z.18.018

DATE:
September 17, 2018

1

Printed on: 8/3/2018

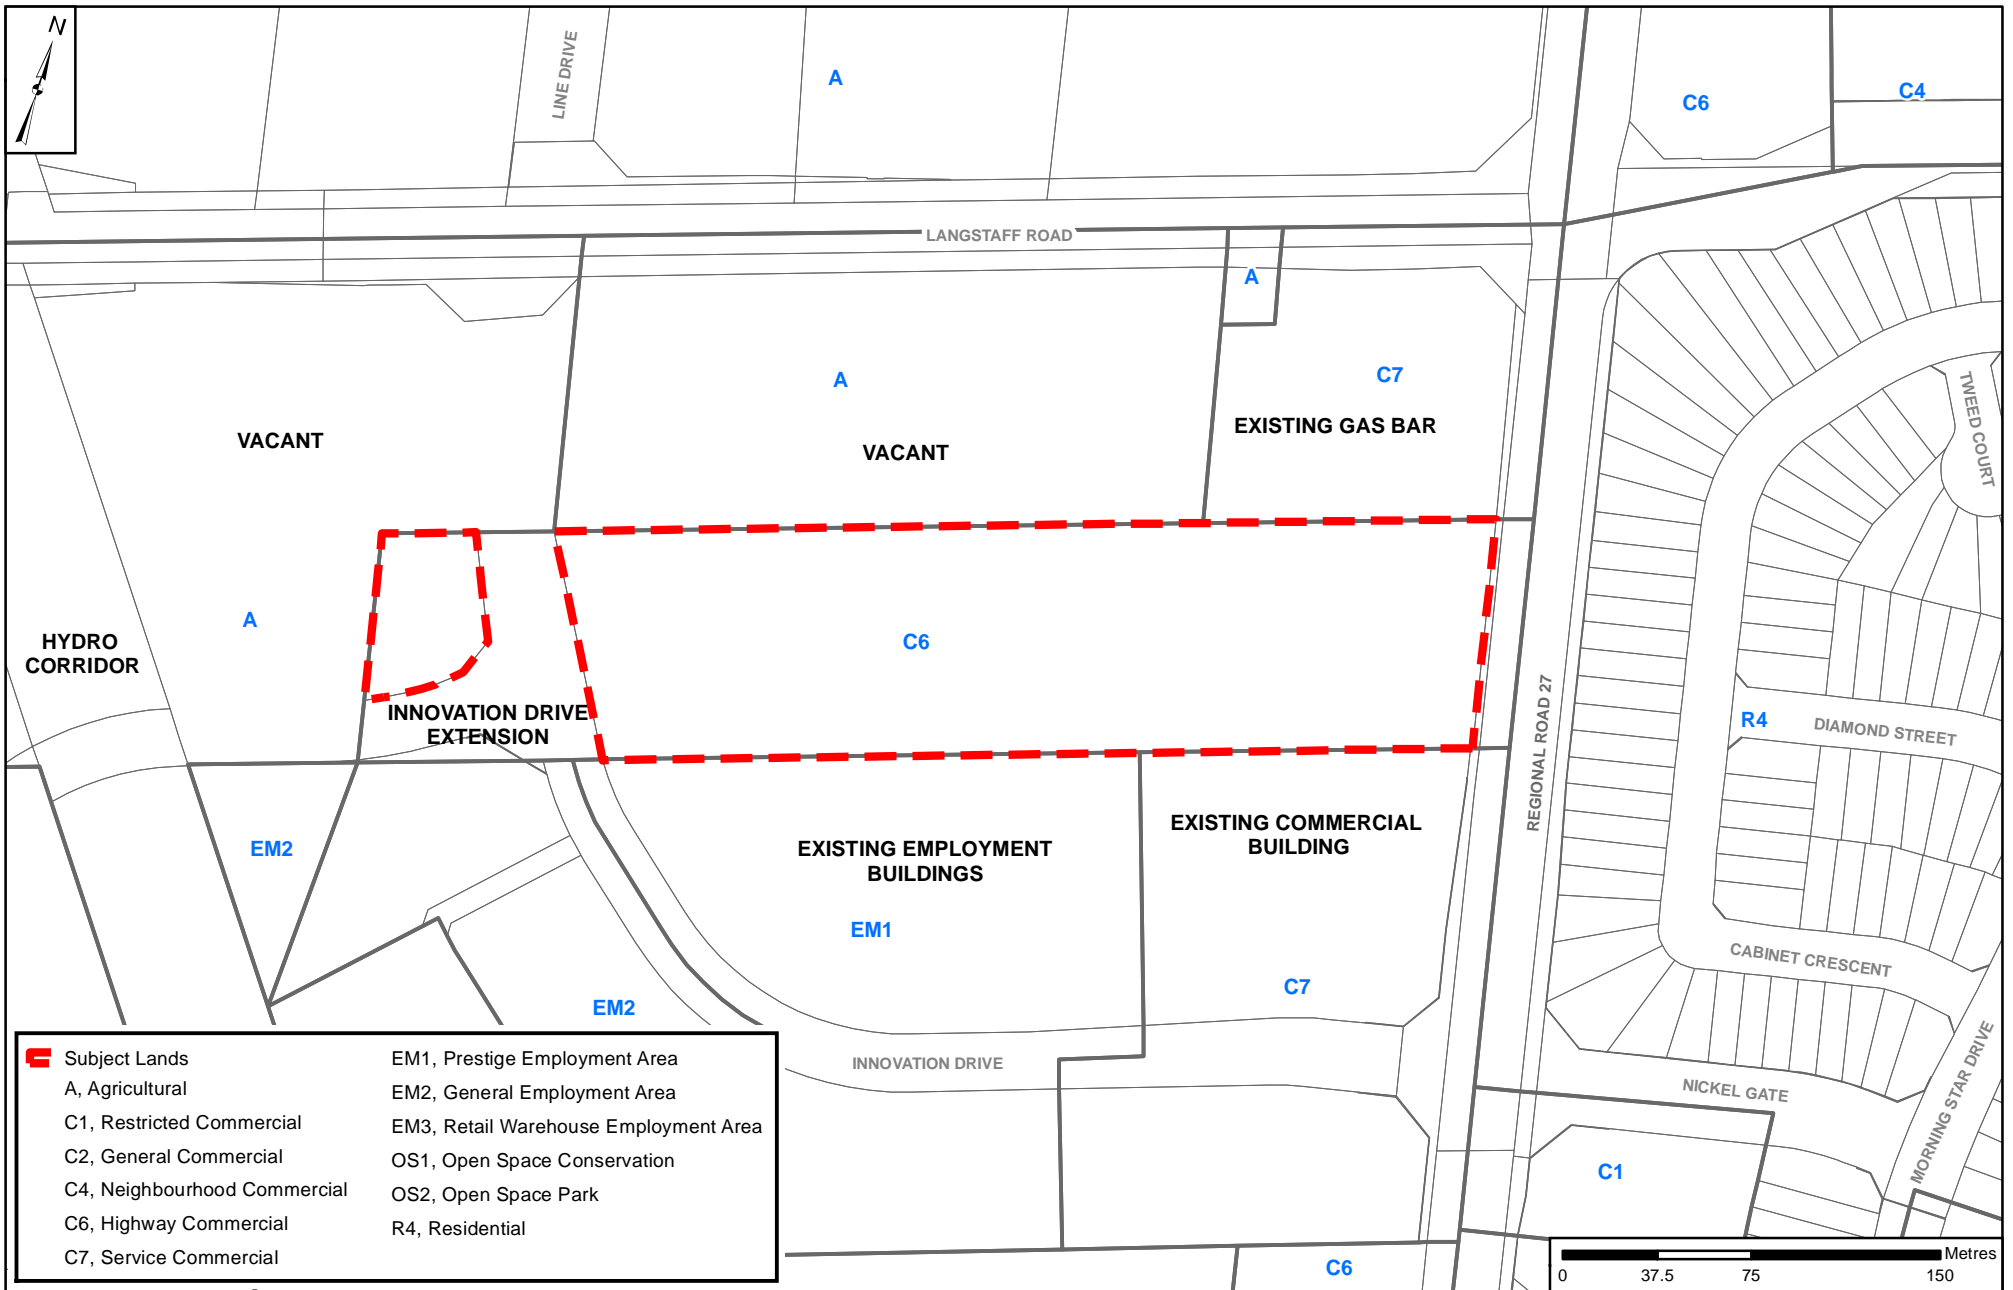

Location Map

LOCATION:
Part Lot 10, Concession 9

APPLICANT:
Parentela Holdings Ltd.

Document Path: N:\GIS_Archive\Attachments\OP\OP.18.011\OP.18.011_LocationMap.mxd




Attachment

FILES:
OP.18.011, Z.18.018

DATE:
September 17, 2018

2

Printed on: 8/3/2018

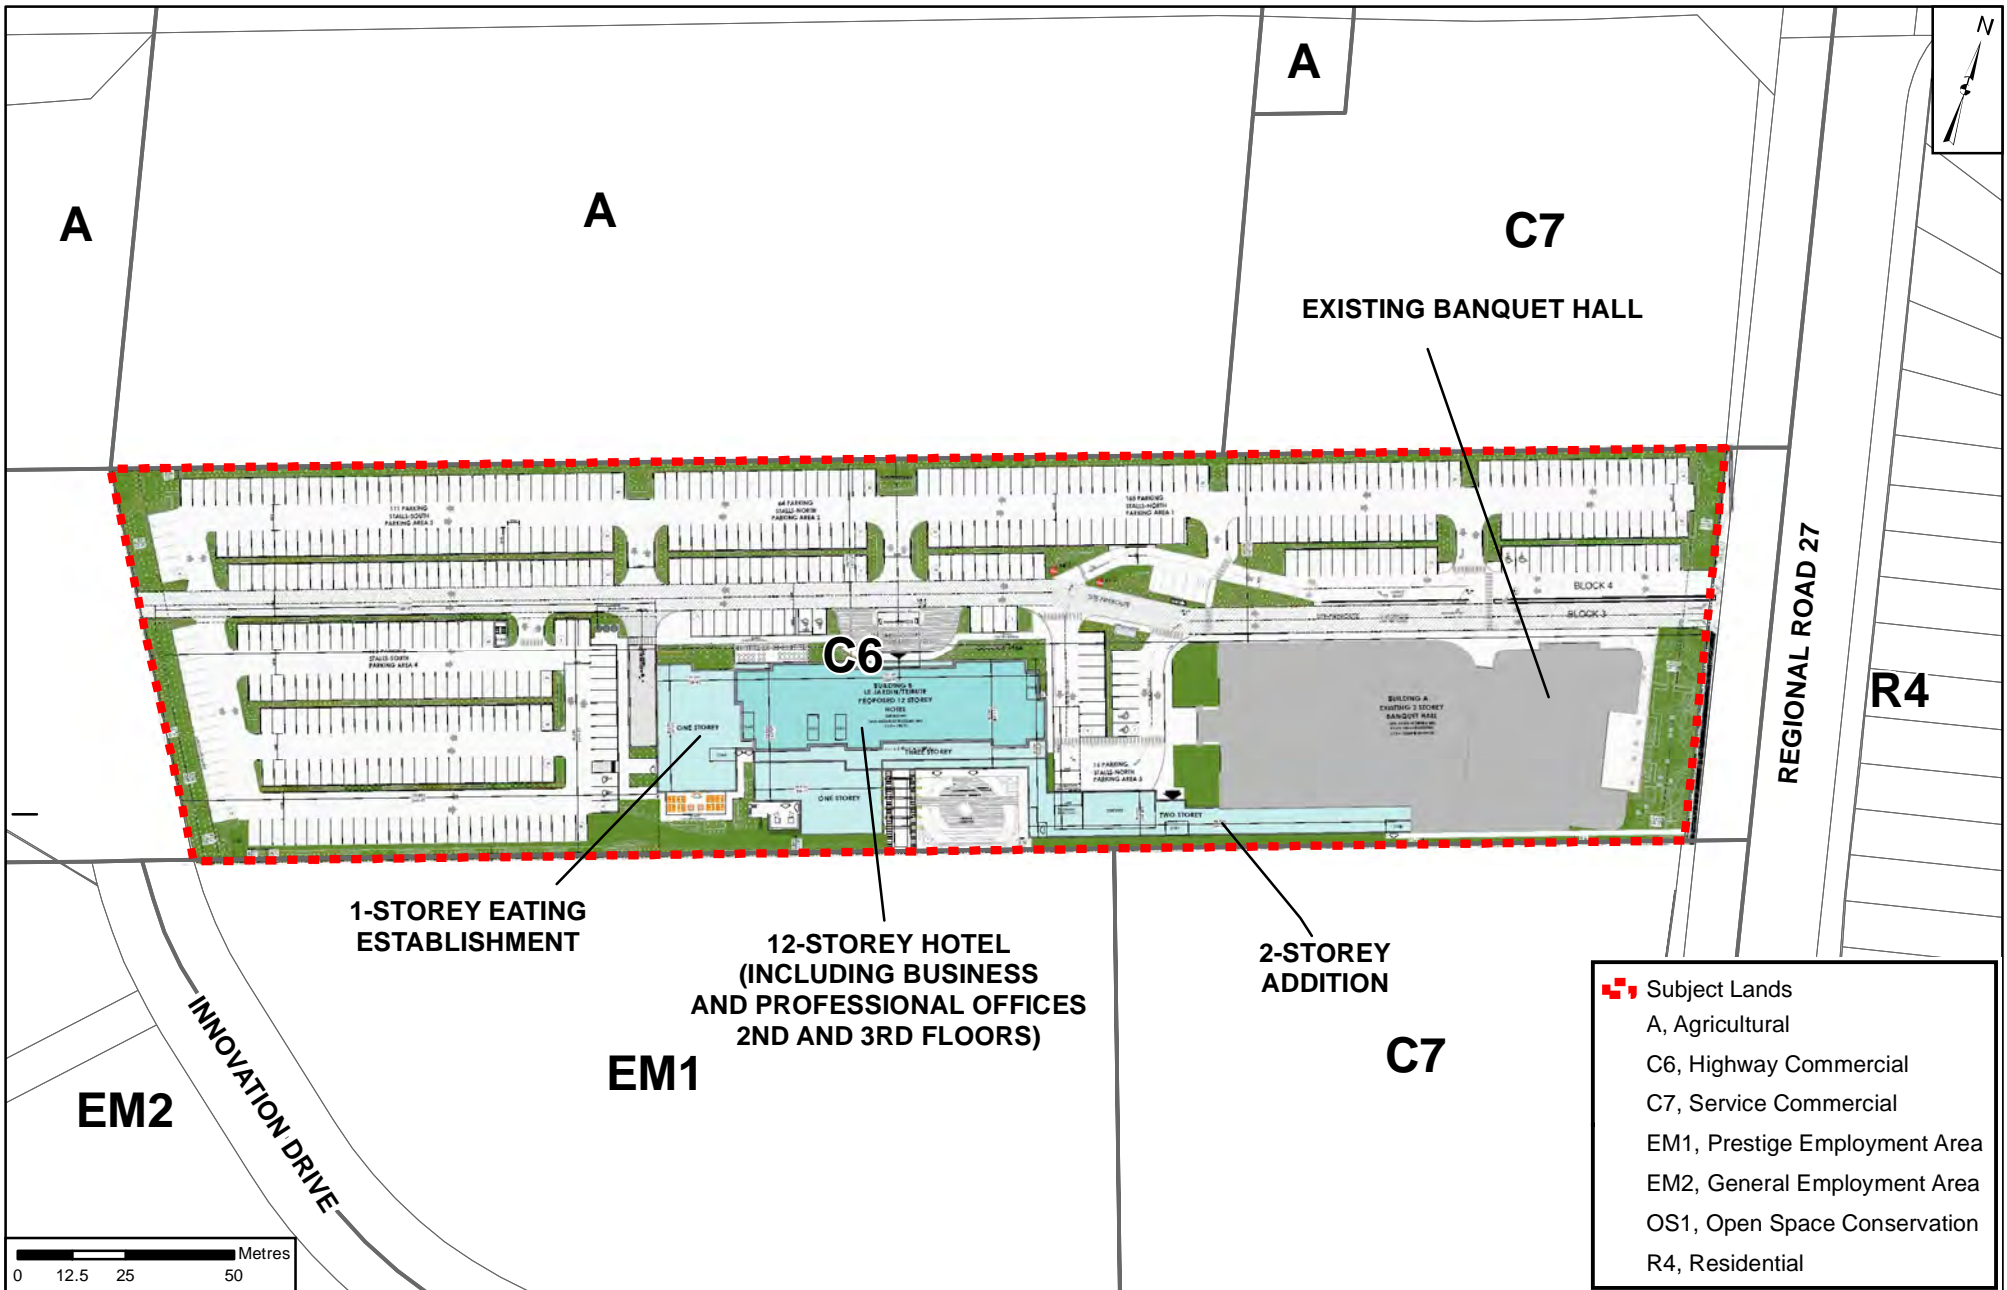

Conceptual Site Plan and Zoning

LOCATION:
Part Lot 10, Concession 9

APPLICANT:
Parentela Holdings Ltd.

Document Path: N:\GIS_Archive\Attachments\OP\OP.18.011\OP.18.011_SitePlan.mxd



Attachment


FILES:
OP.18.011, Z.18.018


DATE:
September 17, 2018


3

Printed on: 8/3/2018

A

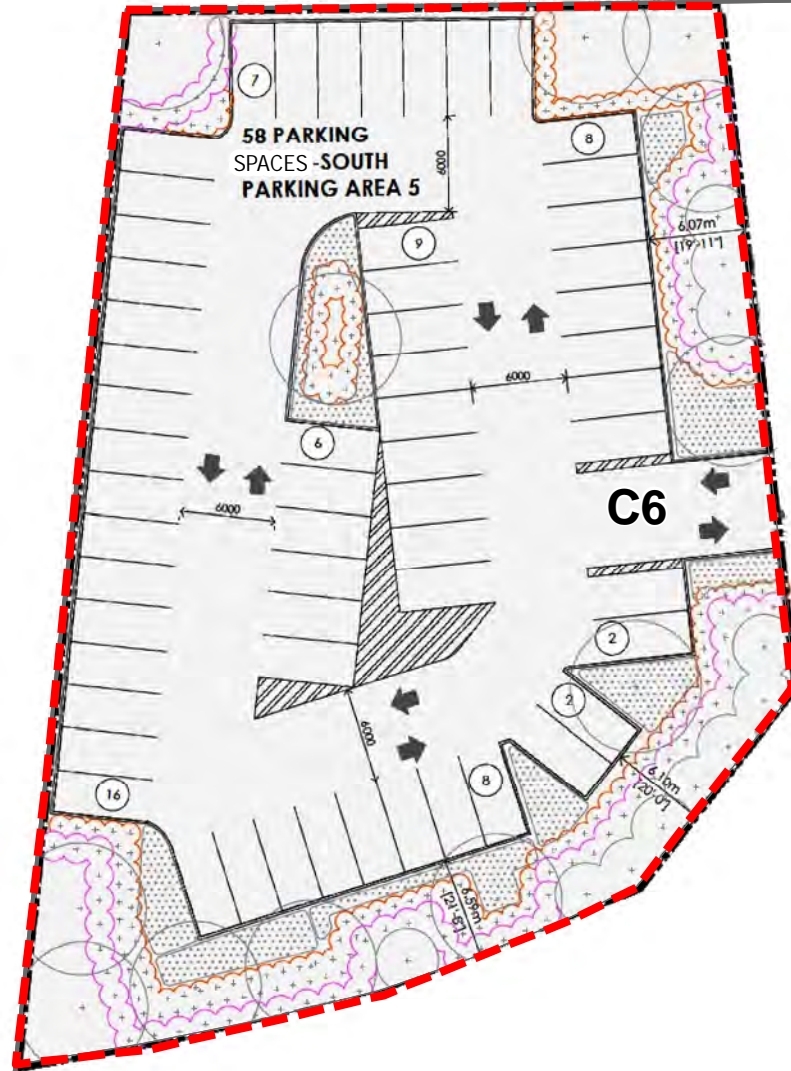

 Subject Lands
 A, Agricultural
 C6, Highway Commercial

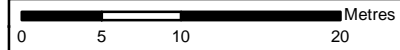

Conceptual Site Plan and Zoning
Offsite Parking

LOCATION:
Part Lot 10, Concession 9
APPLICANT:
Parentela Holdings Ltd.




Attachment

FILES:
OP.18.011, Z.18.018

DATE:
September 17, 2018

4

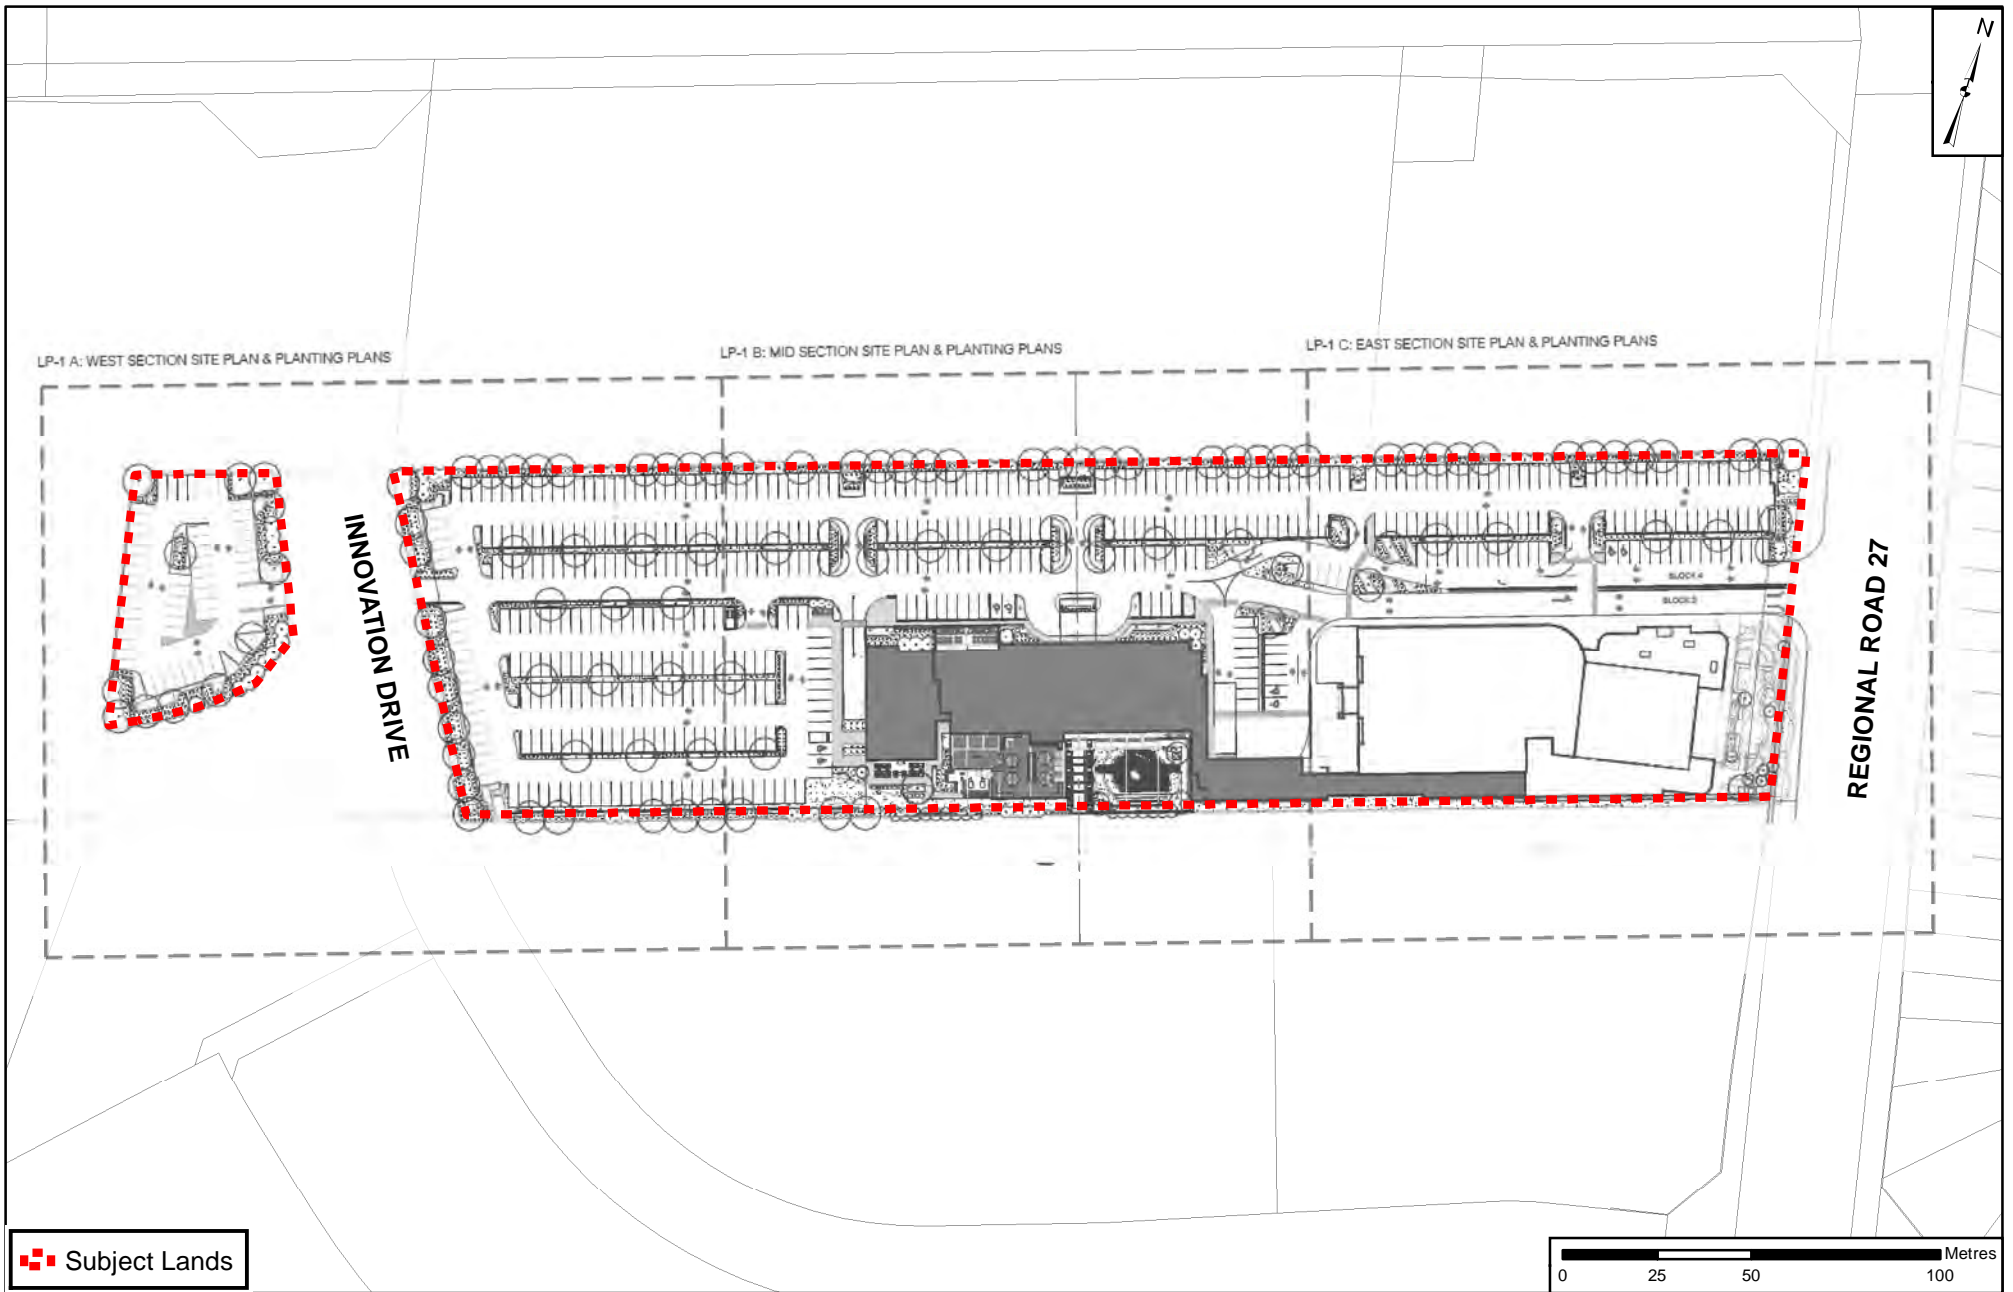

Landscape Plan

LOCATION:
Part Lot 10, Concession 9

APPLICANT:
Parentela Holdings Ltd.

Document Path: N:\GIS_Archive\Attachments\OP\OP.18.011\OP.18.011_LandscapePlan.mxd



Attachment

FILES:
OP.18.011, Z.18.018

DATE:
September 17, 2018

5

Printed on: 8/3/2018



EAST ELEVATION (REGIONAL ROAD 27)



NORTH ELEVATION

Not to Scale

Elevation Plan - East and North

LOCATION:
Part Lot 10, Concession 9

APPLICANT:
Parentela Holdings Ltd.




Attachment

FILES:
OP.18.011, Z.18.018

DATE:
September 17, 2018

6

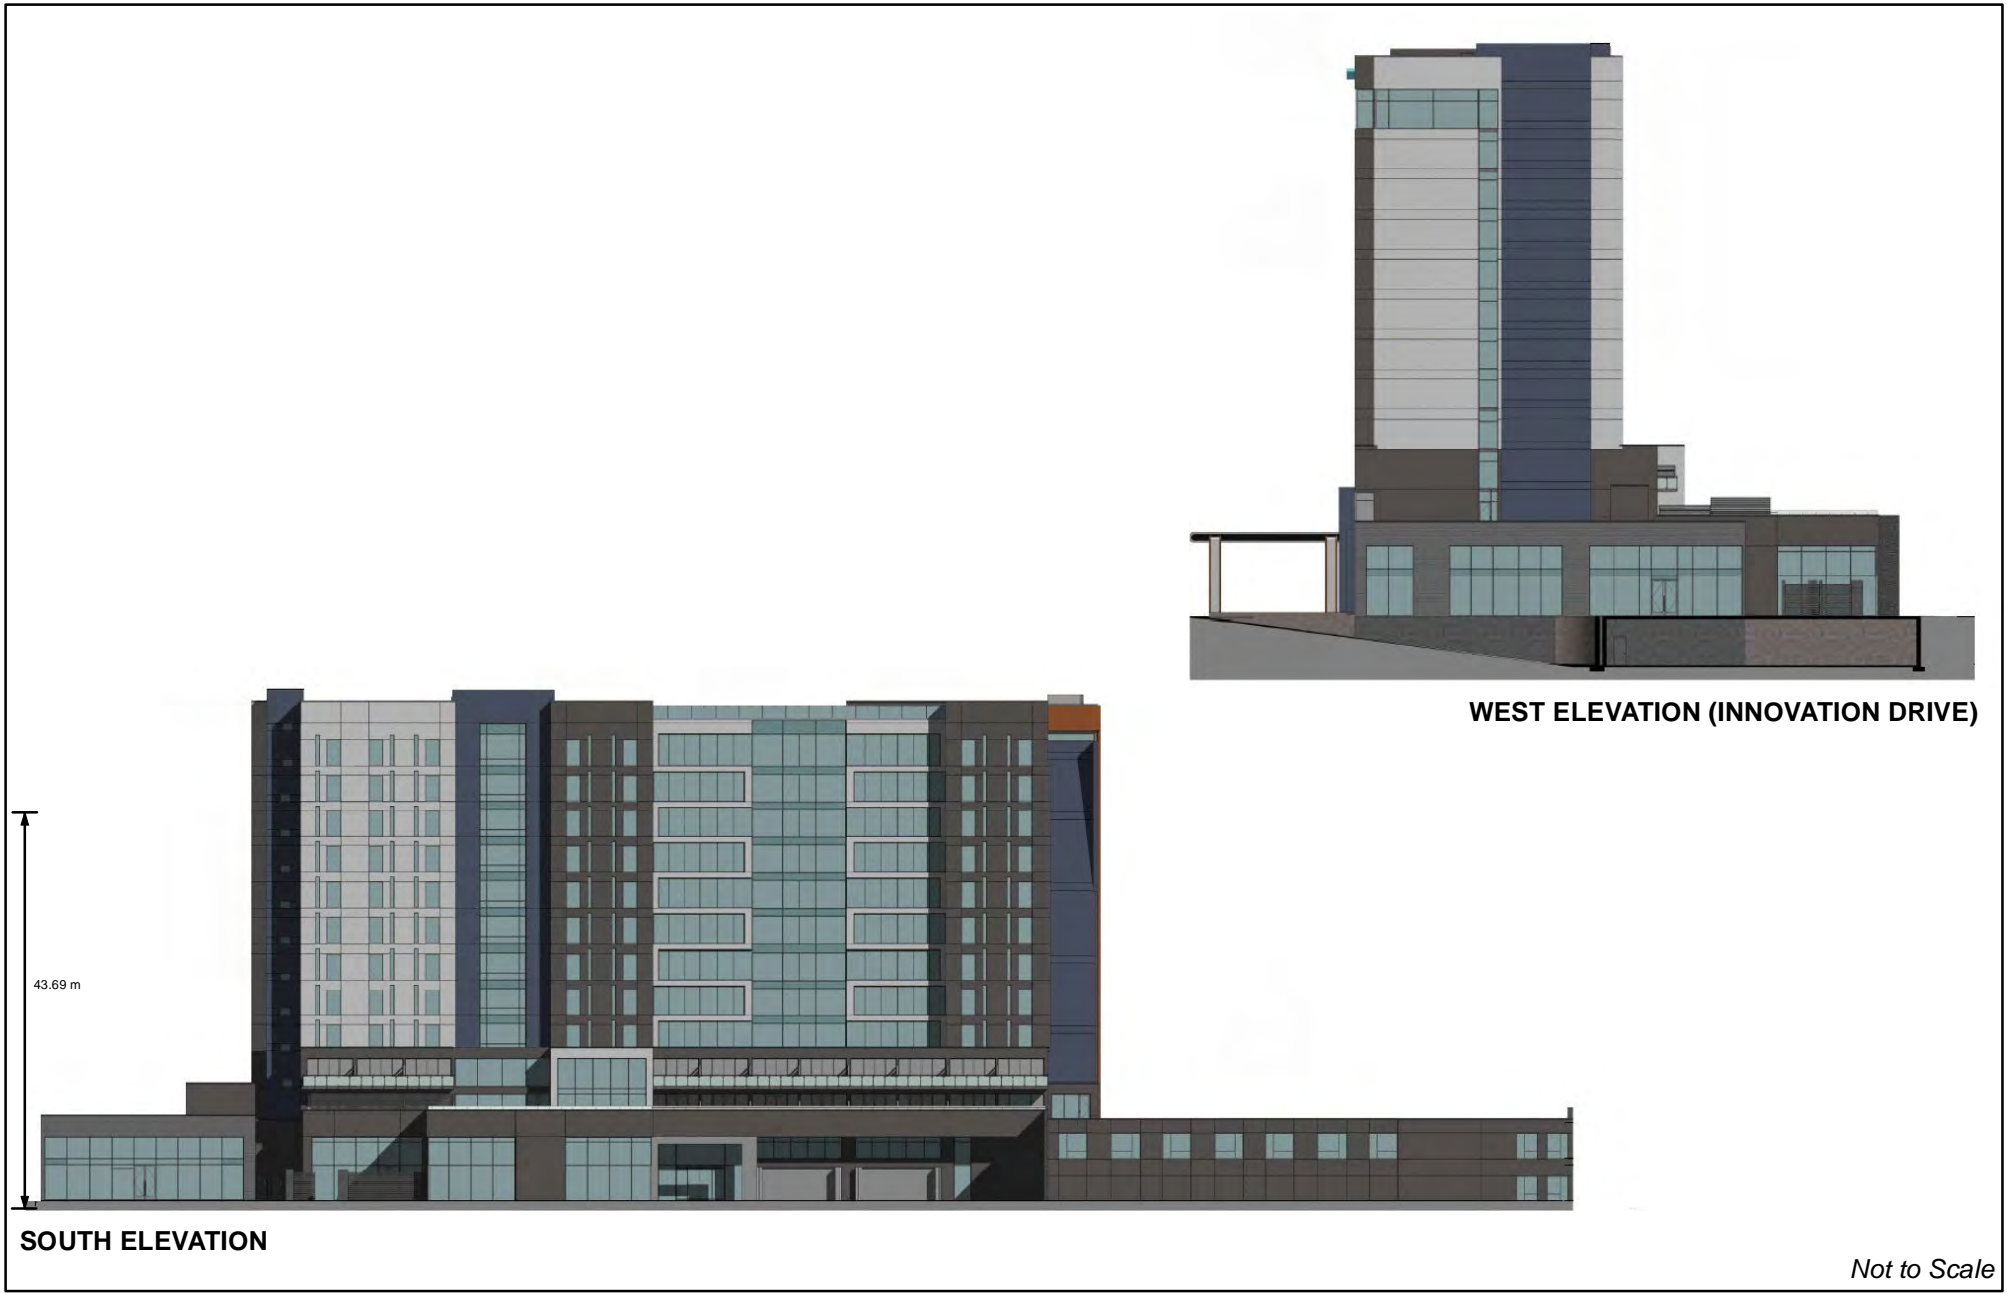

SOUTH ELEVATION

WEST ELEVATION (INNOVATION DRIVE)

Not to Scale

Elevation Plan - South and West

LOCATION:
Part Lot 10, Concession 9

APPLICANT:
Parentela Holdings Ltd.



Attachment

FILES:
OP.18.011, Z.18.018

DATE:
September 17, 2018

7