


WEST ELEVATION
Facing Highway 50

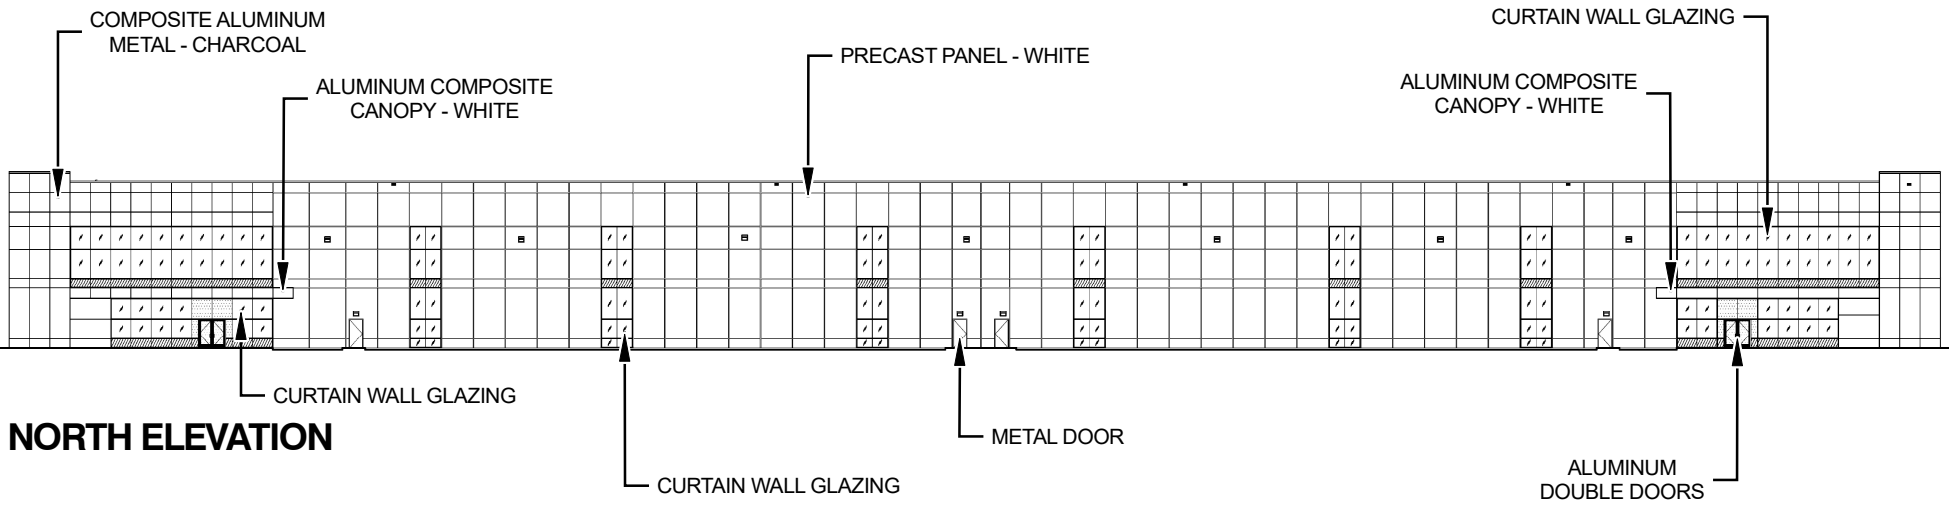

NORTH ELEVATION

West and North Building Elevations

LOCATION:
Part of Lot 6, Concession 10
Part 1 65R-36294, 7805 Highway 50

APPLICANT:
Huntington-Fifty
Investments Limited



Attachment

FILE:
DA.18.094

DATE:
June 1, 2021

5