



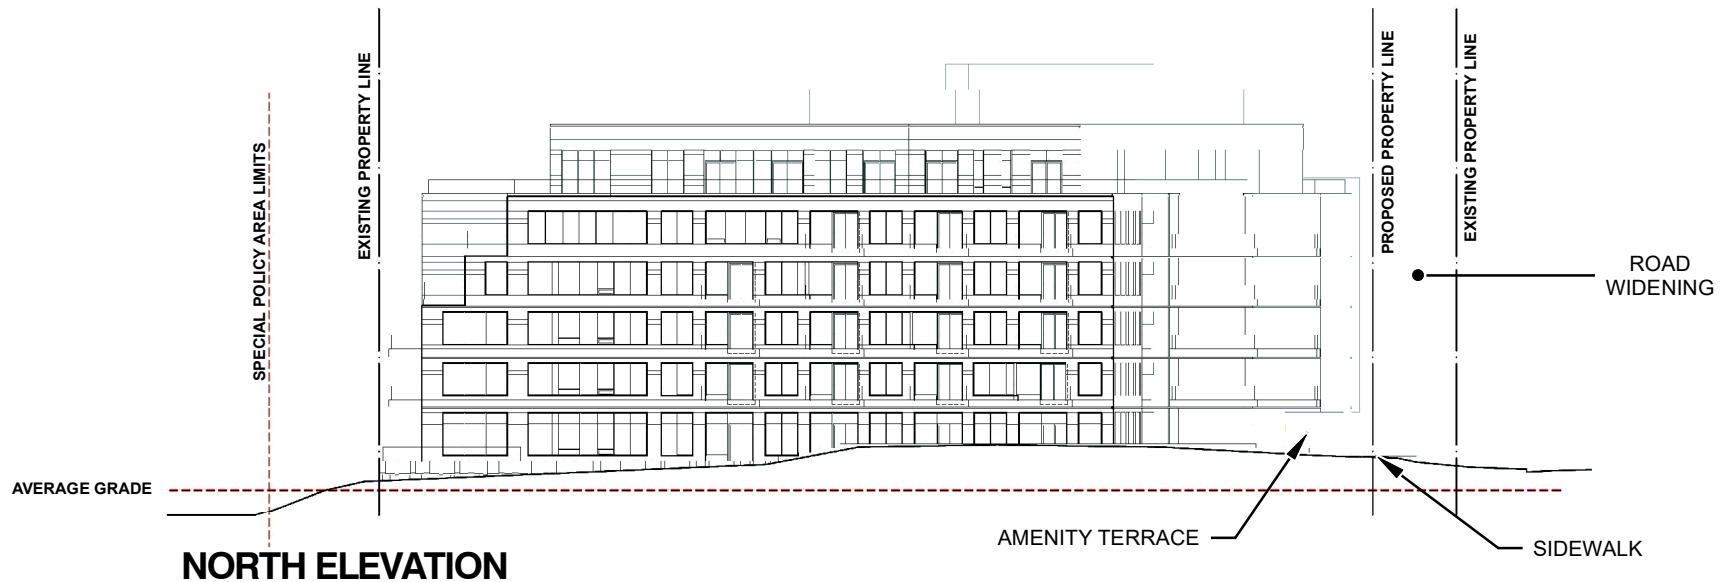

Building Elevations - East and North

LOCATION:
8265 and 8277 Islington Avenue
Lots 6, 7, 7A, 8 Plan M-1110
Part of Lot 9, Concession 7

APPLICANT:
DCFM Developments
Ltd.

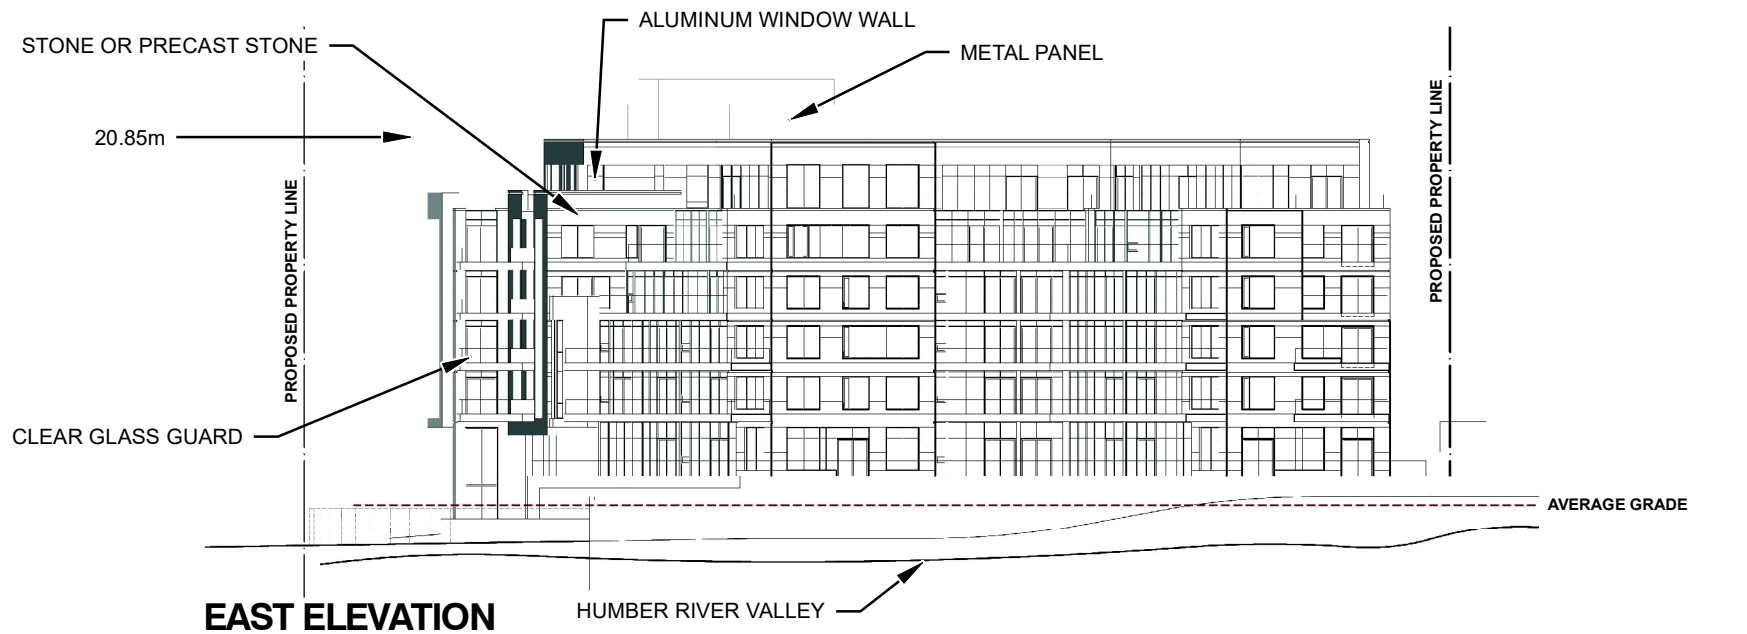

Attachment

FILES:
OP.21.002 and Z.21.003

DATE:
June 1, 2021

5