




SOUTH ELEVATION (FACING KING-VAUGHAN ROAD)

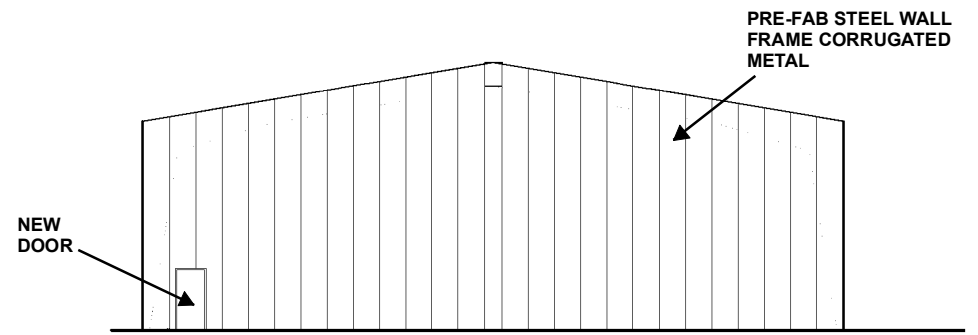

NORTH ELEVATION

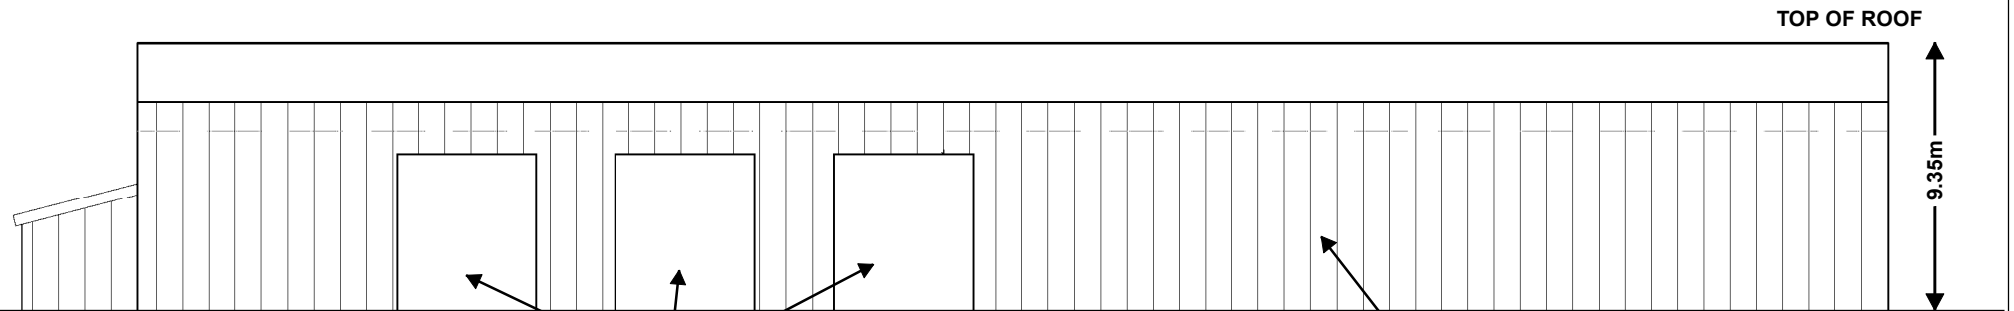

EAST ELEVATION

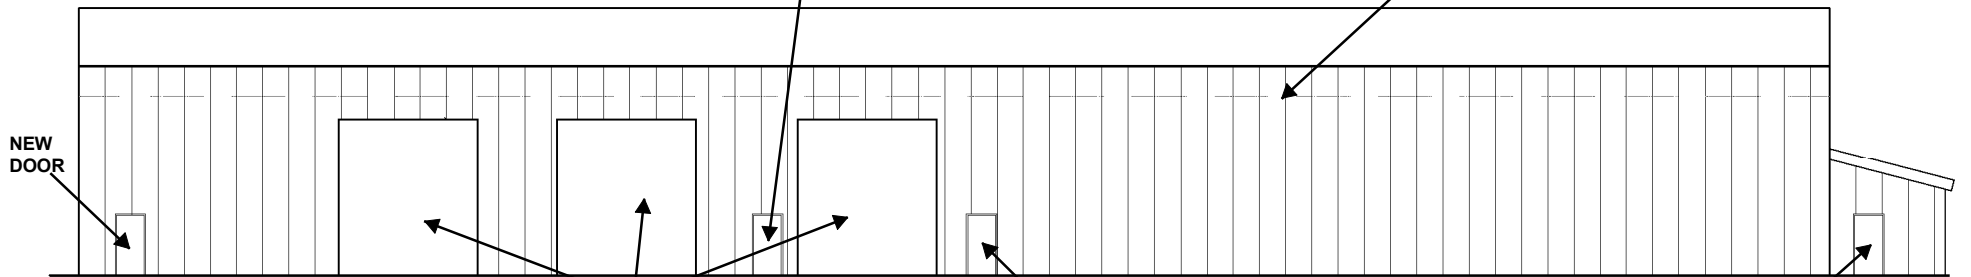

WEST ELEVATION

Not to Scale

Prefabricated Storage Building Elevations

LOCATION:
Part of Lot 1, Concession 5;
3230 King-Vaughan Road

APPLICANT:
Royal King Valley Holdings Inc.



Attachment

FILE: Z.21.004
RELATED FILE: DA.21.006

DATE:
June 1, 2021

4