



PROPOSED WALKWAY WITH CONCRETE UNIT PAVERS


PROPOSED SHRUB PLANTING

CONCRETE UNIT PAVERS

NEW PRIVATE ROAD 'B'


NEW PRIVATE ROAD 'A'

PROPOSED CONCRETE SIDEWALK

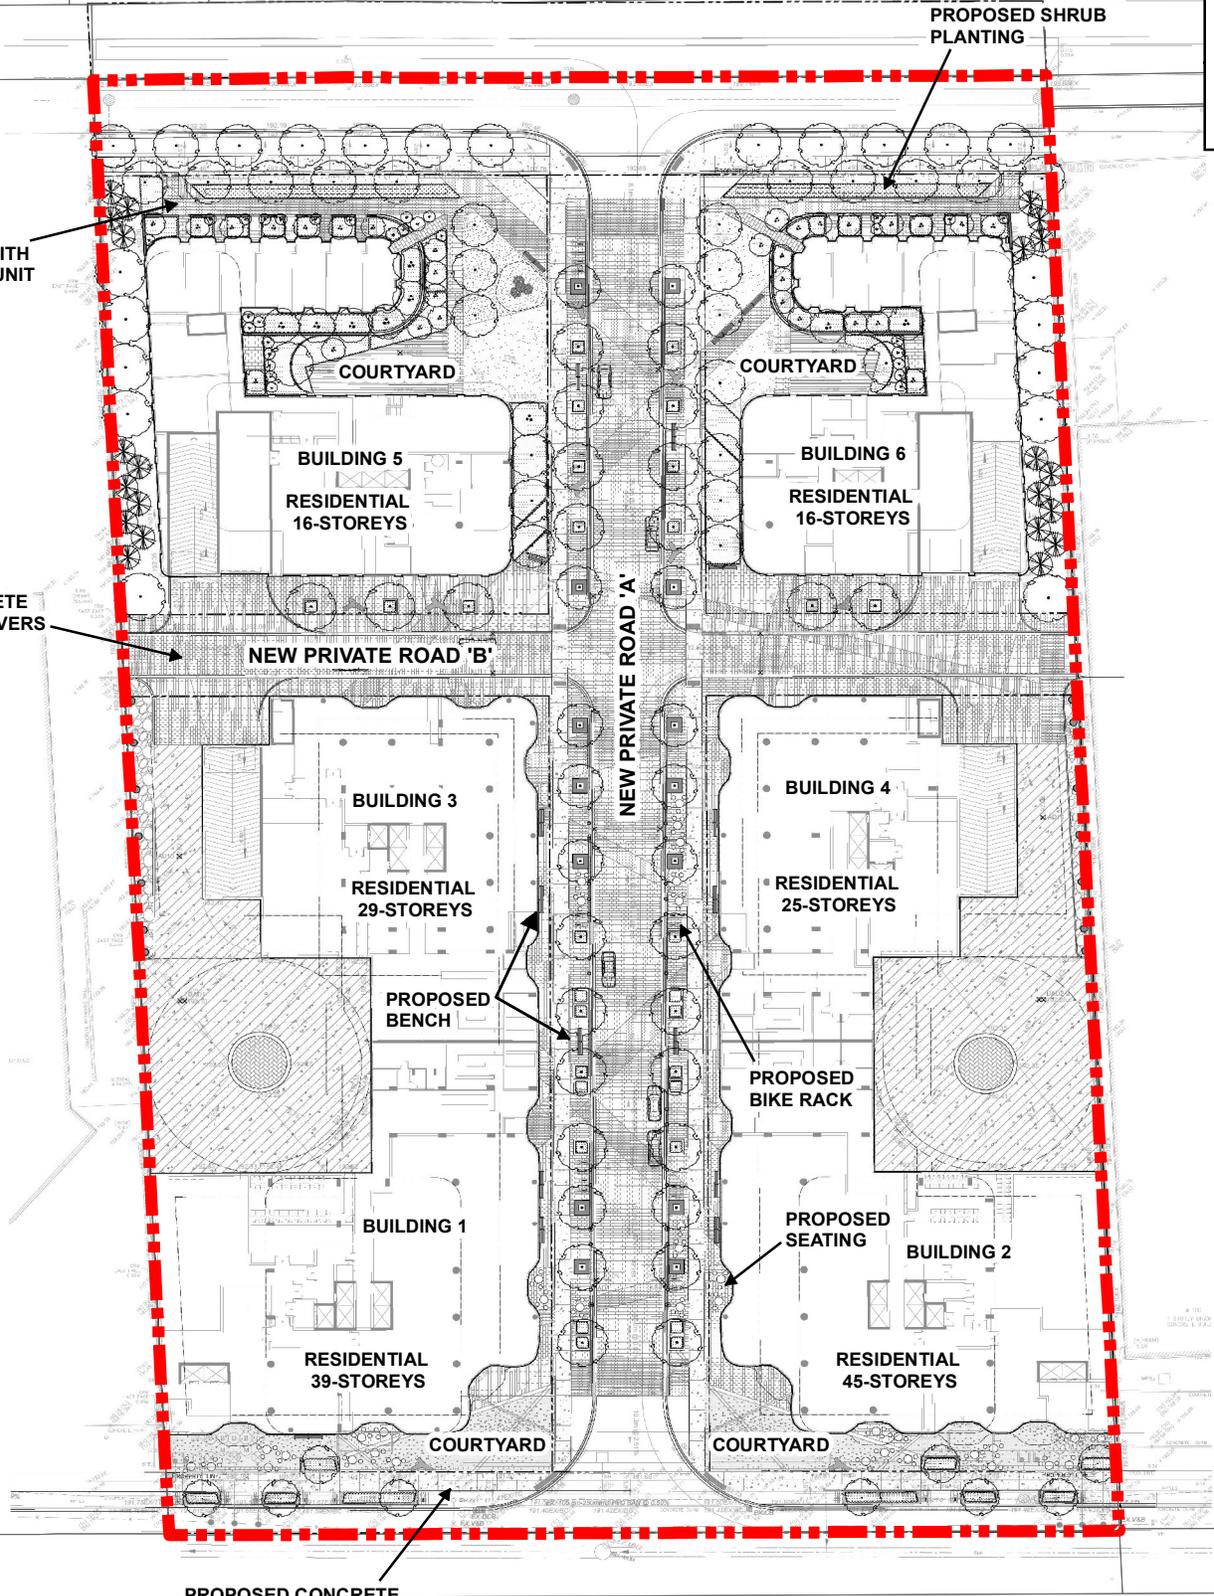

STEELES AVENUE WEST

 Subject Lands

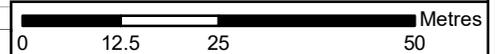

Conceptual Landscape Plan

Attachment

LOCATION: Part of Lot 26, Concession 1
180 Steeles Avenue West

APPLICANT:
Mizrahi Constantine (180 SAW) Inc.



FILES: OP.20.002 and
Z.20.005

DATE:
July 13, 2020

3