


**SOUTH ELEVATION - Facing Langstaff Road**

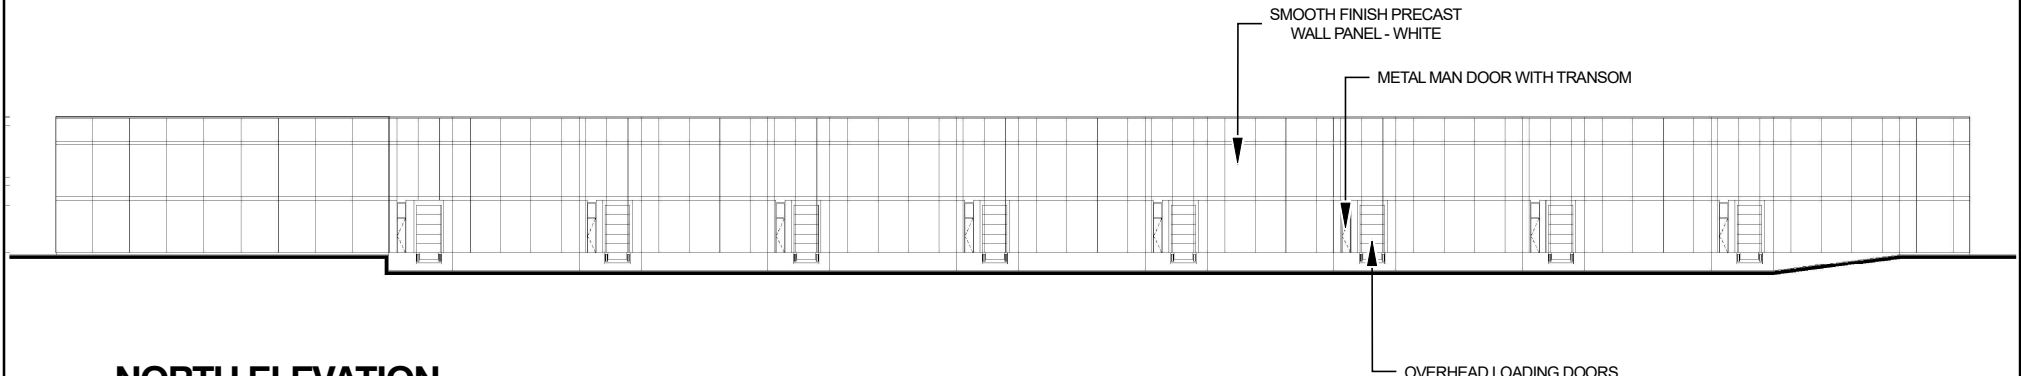

**NORTH ELEVATION**

# North and South Building Elevations - Building A

**LOCATION:**  
Part of Lot 11, Concession 10  
Part 1, Plan 65R-29524

**APPLICANT:**  
2118349 Ontario Limited



**Attachment**  
FILE: Z.20.030  
RELATED FILE: DA.20.053

**DATE:**  
June 1, 2021

**4**