


EAST ELEVATION - Facing Huntington Road

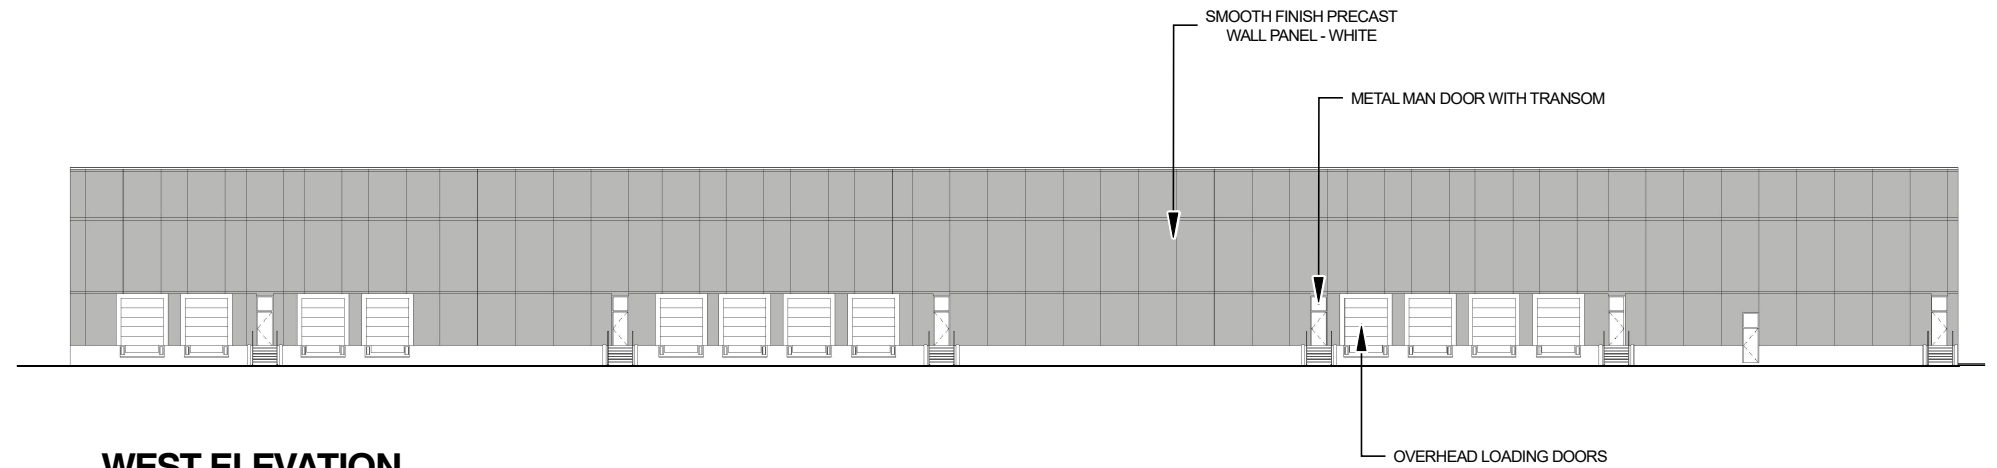

WEST ELEVATION

East and West Building Elevations - Building B

LOCATION:
Part of Lot 11, Concession 10
Part 1, 65R-29524

APPLICANT:
2118349 Ontario Limited



Attachment
FILE: Z.20.030
RELATED FILE: DA.20.053

DATE:
June 1, 2021

6