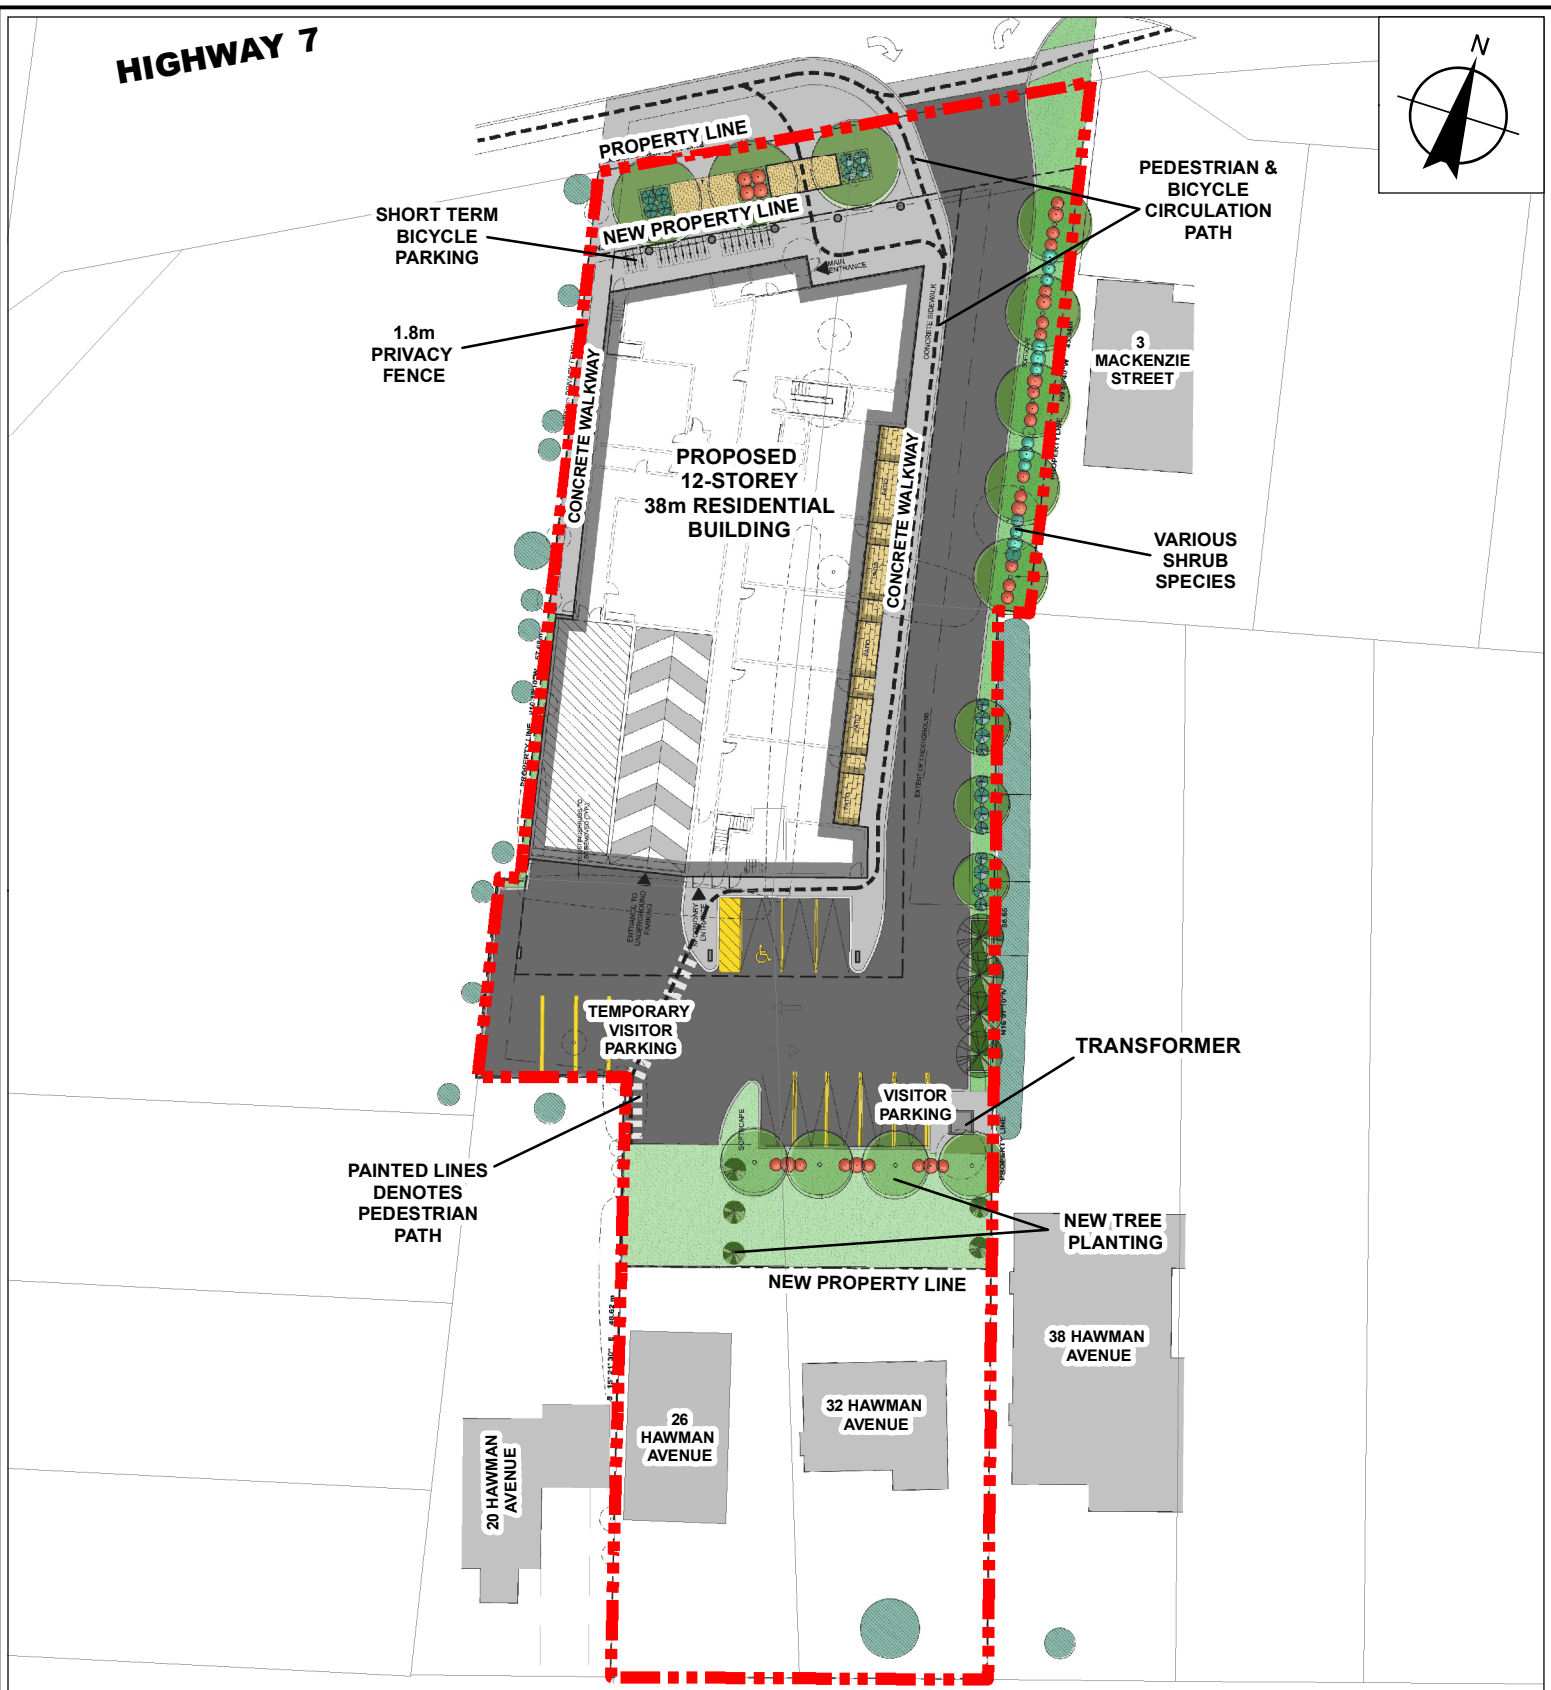
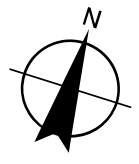

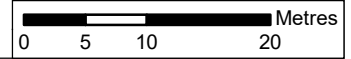


HIGHWAY 7



 Subject Lands

HAWMAN AVENUE



Conceptual Landscape Plan

Attachment

LOCATION:
Part Lot 5, Concession 7

APPLICANT:
919819 Ontario Ltd. and 1891445 Ontario Ltd.



FILES:
OP.18.008, Z.18.013

DATE:
May 12, 2021

3