


**EAST ELEVATION**

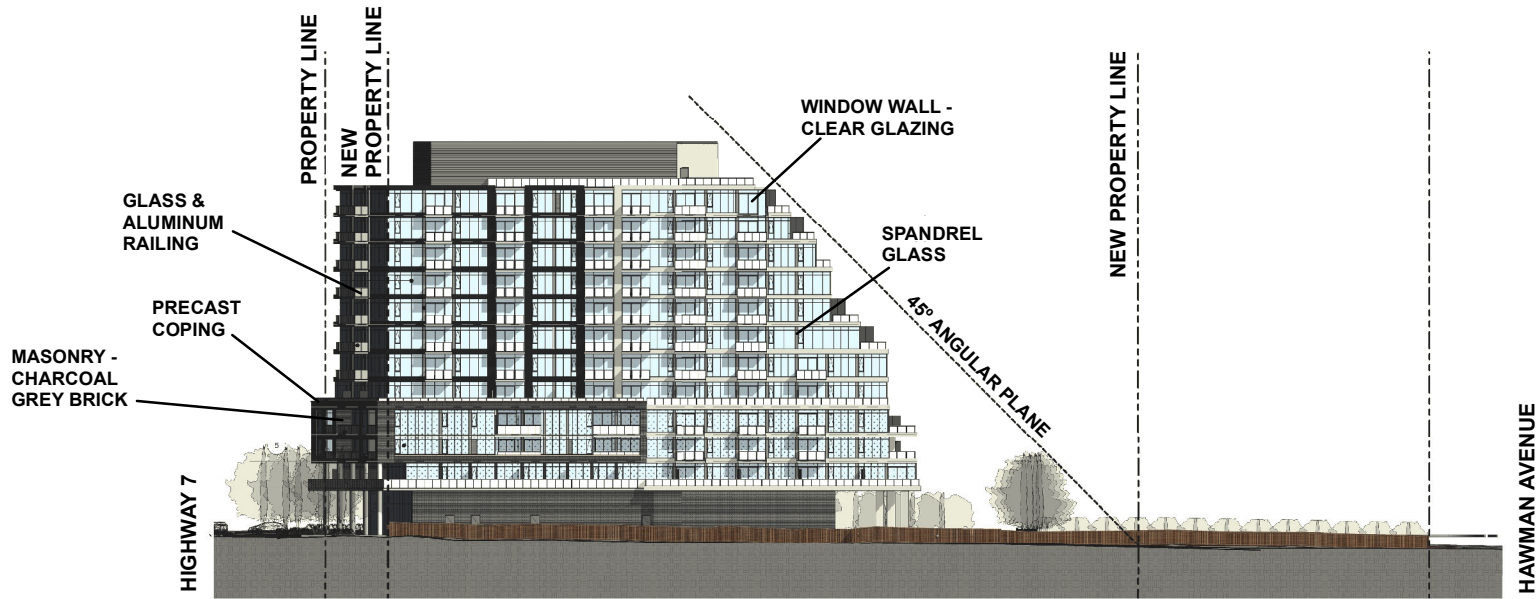

**WEST ELEVATION**

Not to Scale

# Conceptual Building Elevations - East and West

**LOCATION:**

Part Lot 5, Concession 7

**APPLICANT:** 919819 Ontario Ltd. and 1891445 Ontario Ltd.



# Attachment

**FILES:**  
OP.18.008, Z.18.013

**DATE:**  
May 12, 2021

# 5