


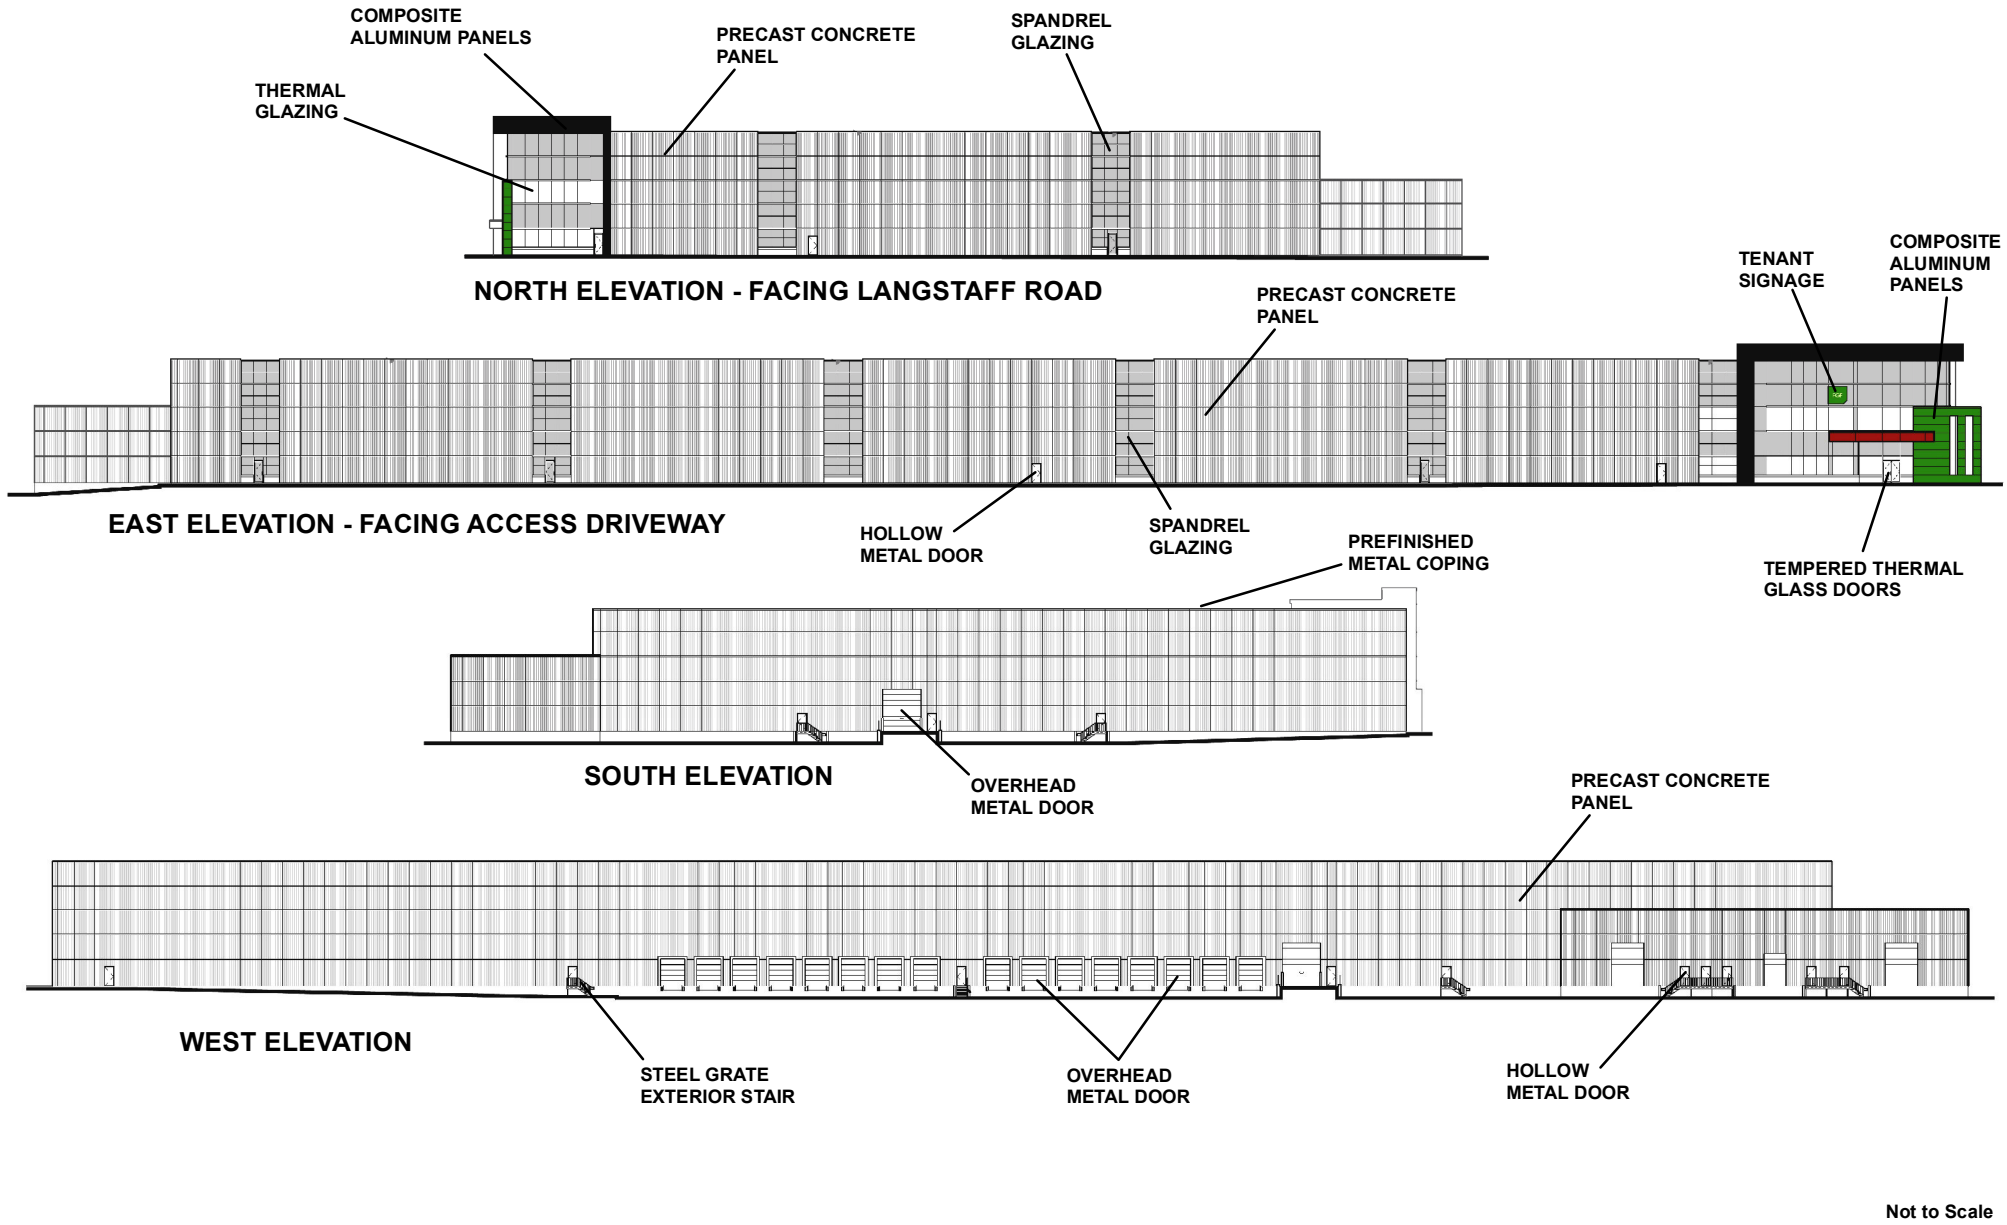

Building B Elevations

LOCATION:
Part of Lot 10, Concession 10

APPLICANT:
Caplink Limited



Attachment

FILE: Z.21.015
RELATED FILE: DA.21.018

DATE:
June 14, 2021

5