


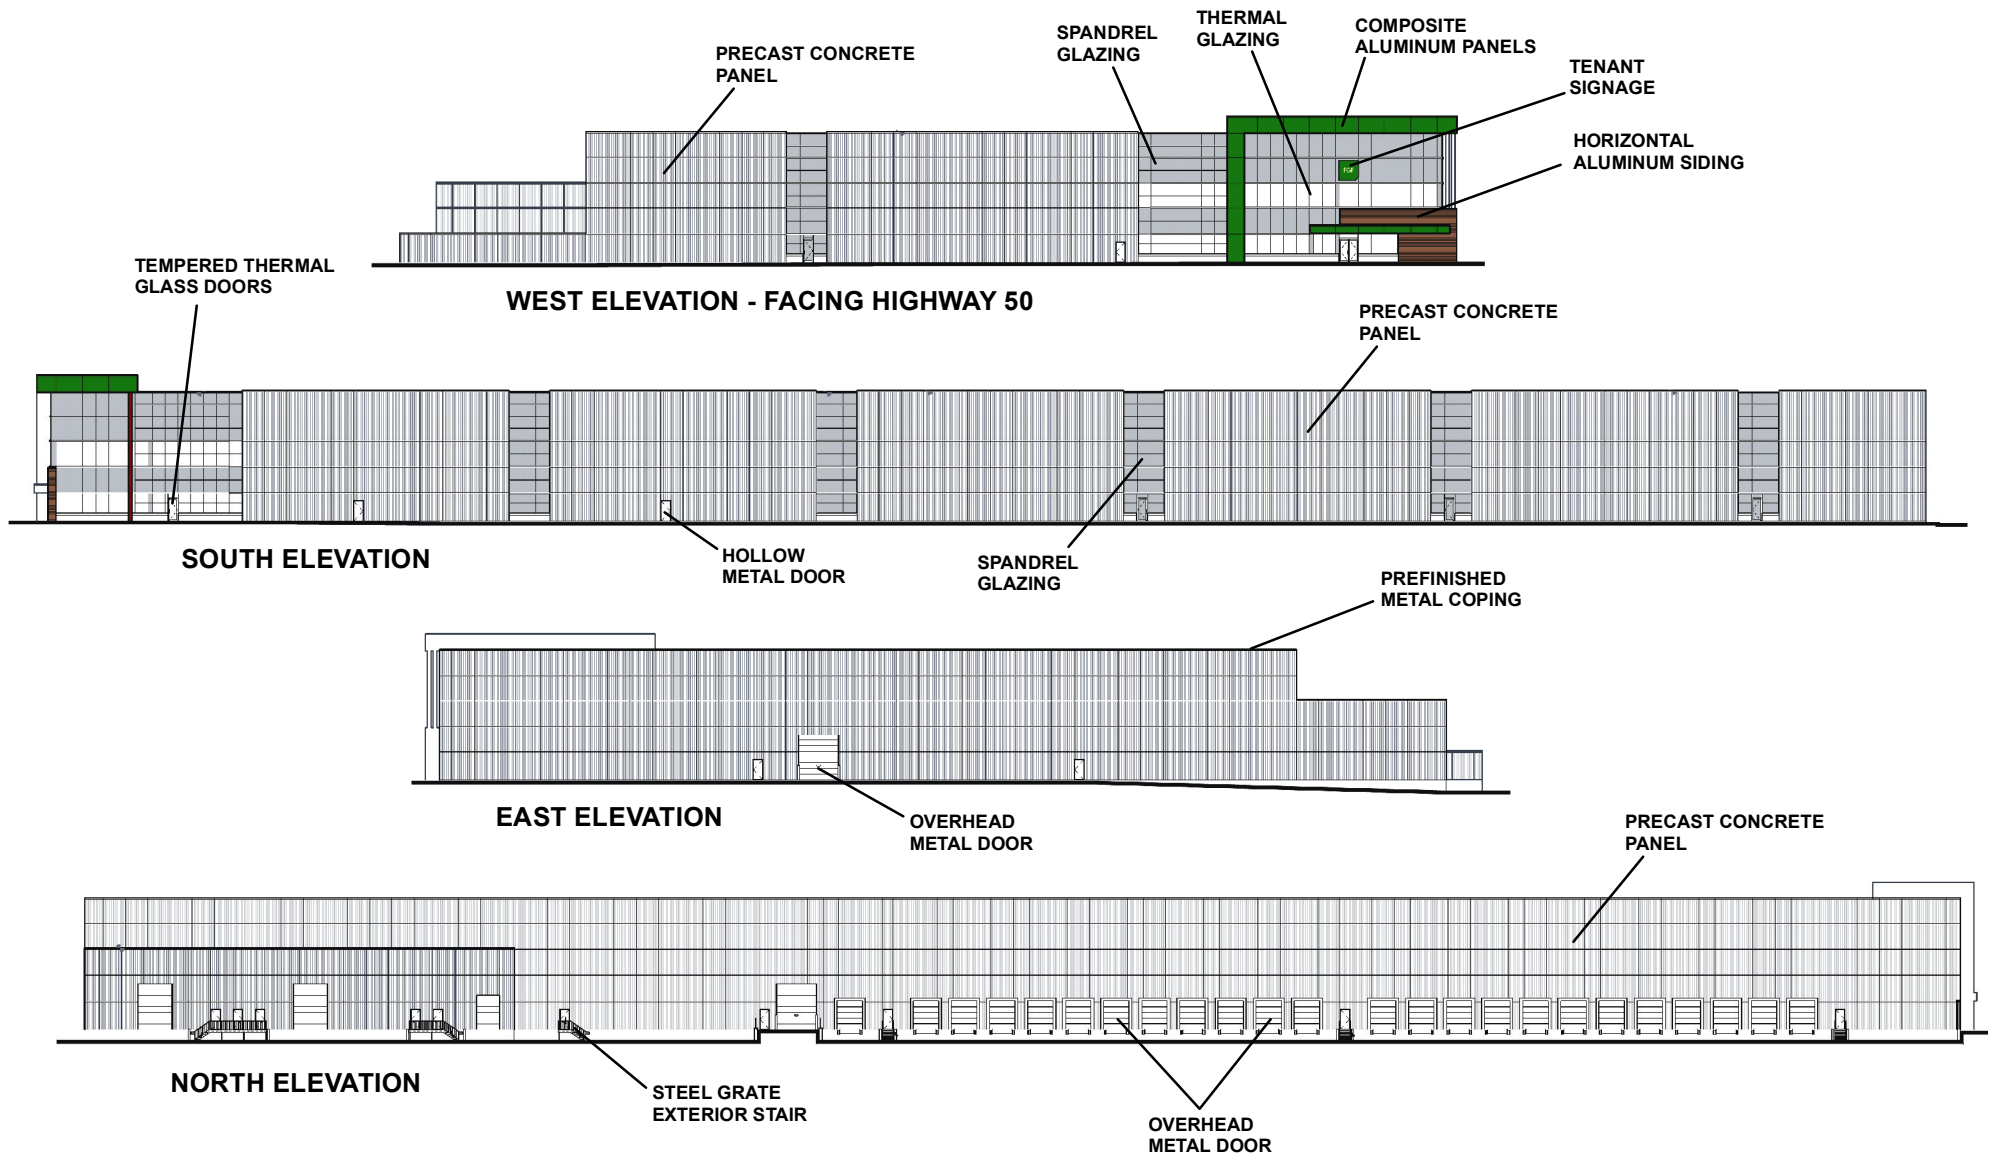

Not to Scale

Building C Elevations

LOCATION:
Part of Lot 10, Concession 10

APPLICANT:
Caplink Limited



Attachment
FILE: Z.21.015
RELATED FILE: DA.21.018
DATE:
June 14, 2021
6