
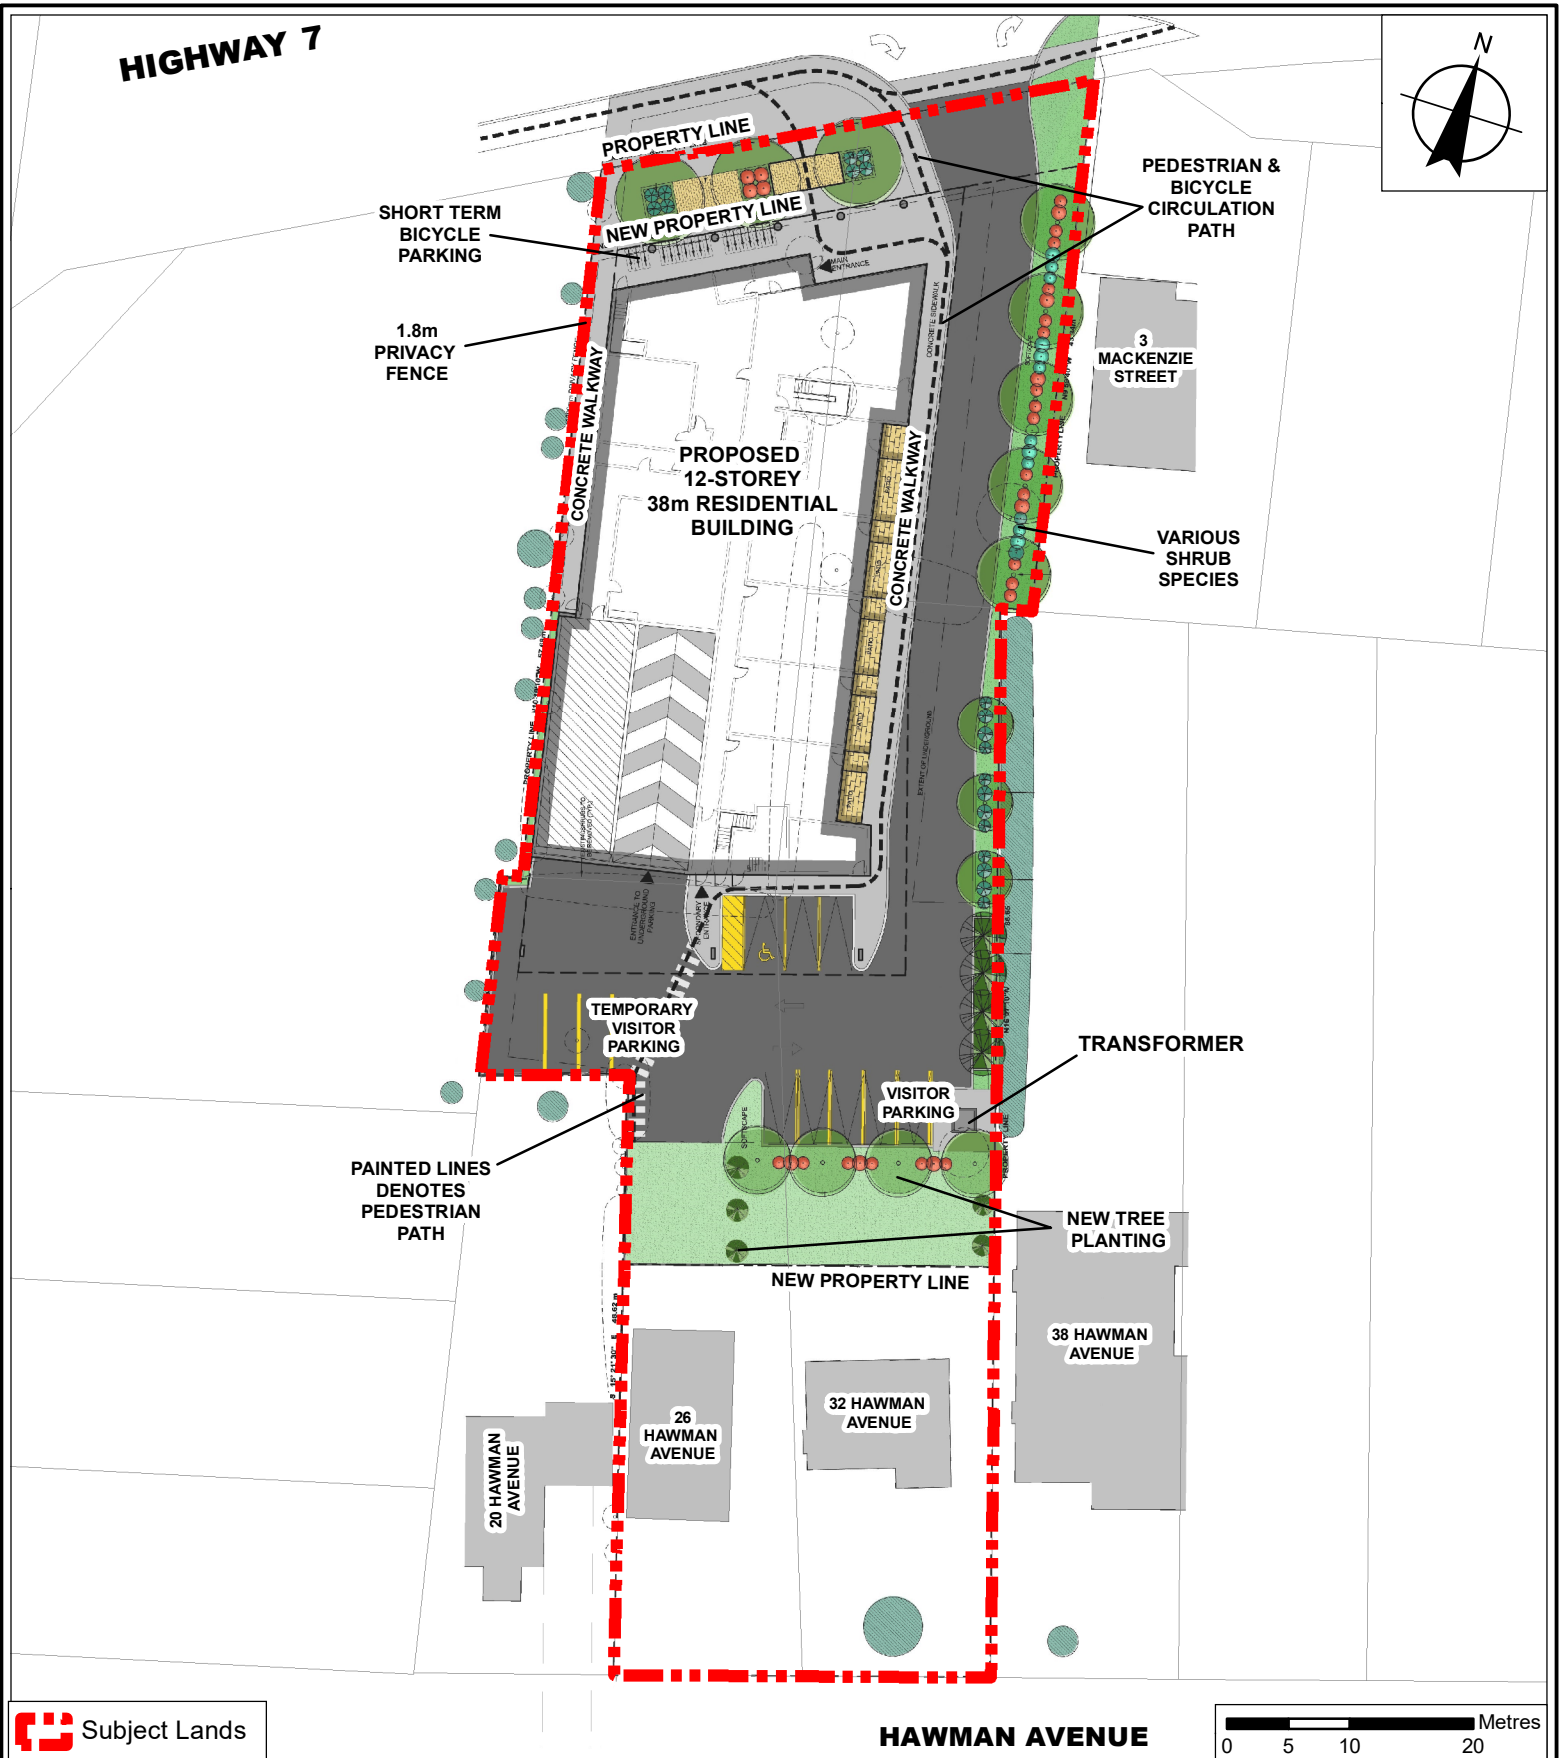


HIGHWAY 7

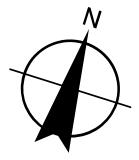

Conceptual Landscape Plan

LOCATION:
Part Lot 5, Concession 7

APPLICANT:
919819 Ontario Ltd. and 1891445 Ontario Ltd.



Attachment

FILES:
OP.18.008, Z.18.013

DATE:
May 12, 2021

3