


# MAJOR MACKENZIE DRIVE

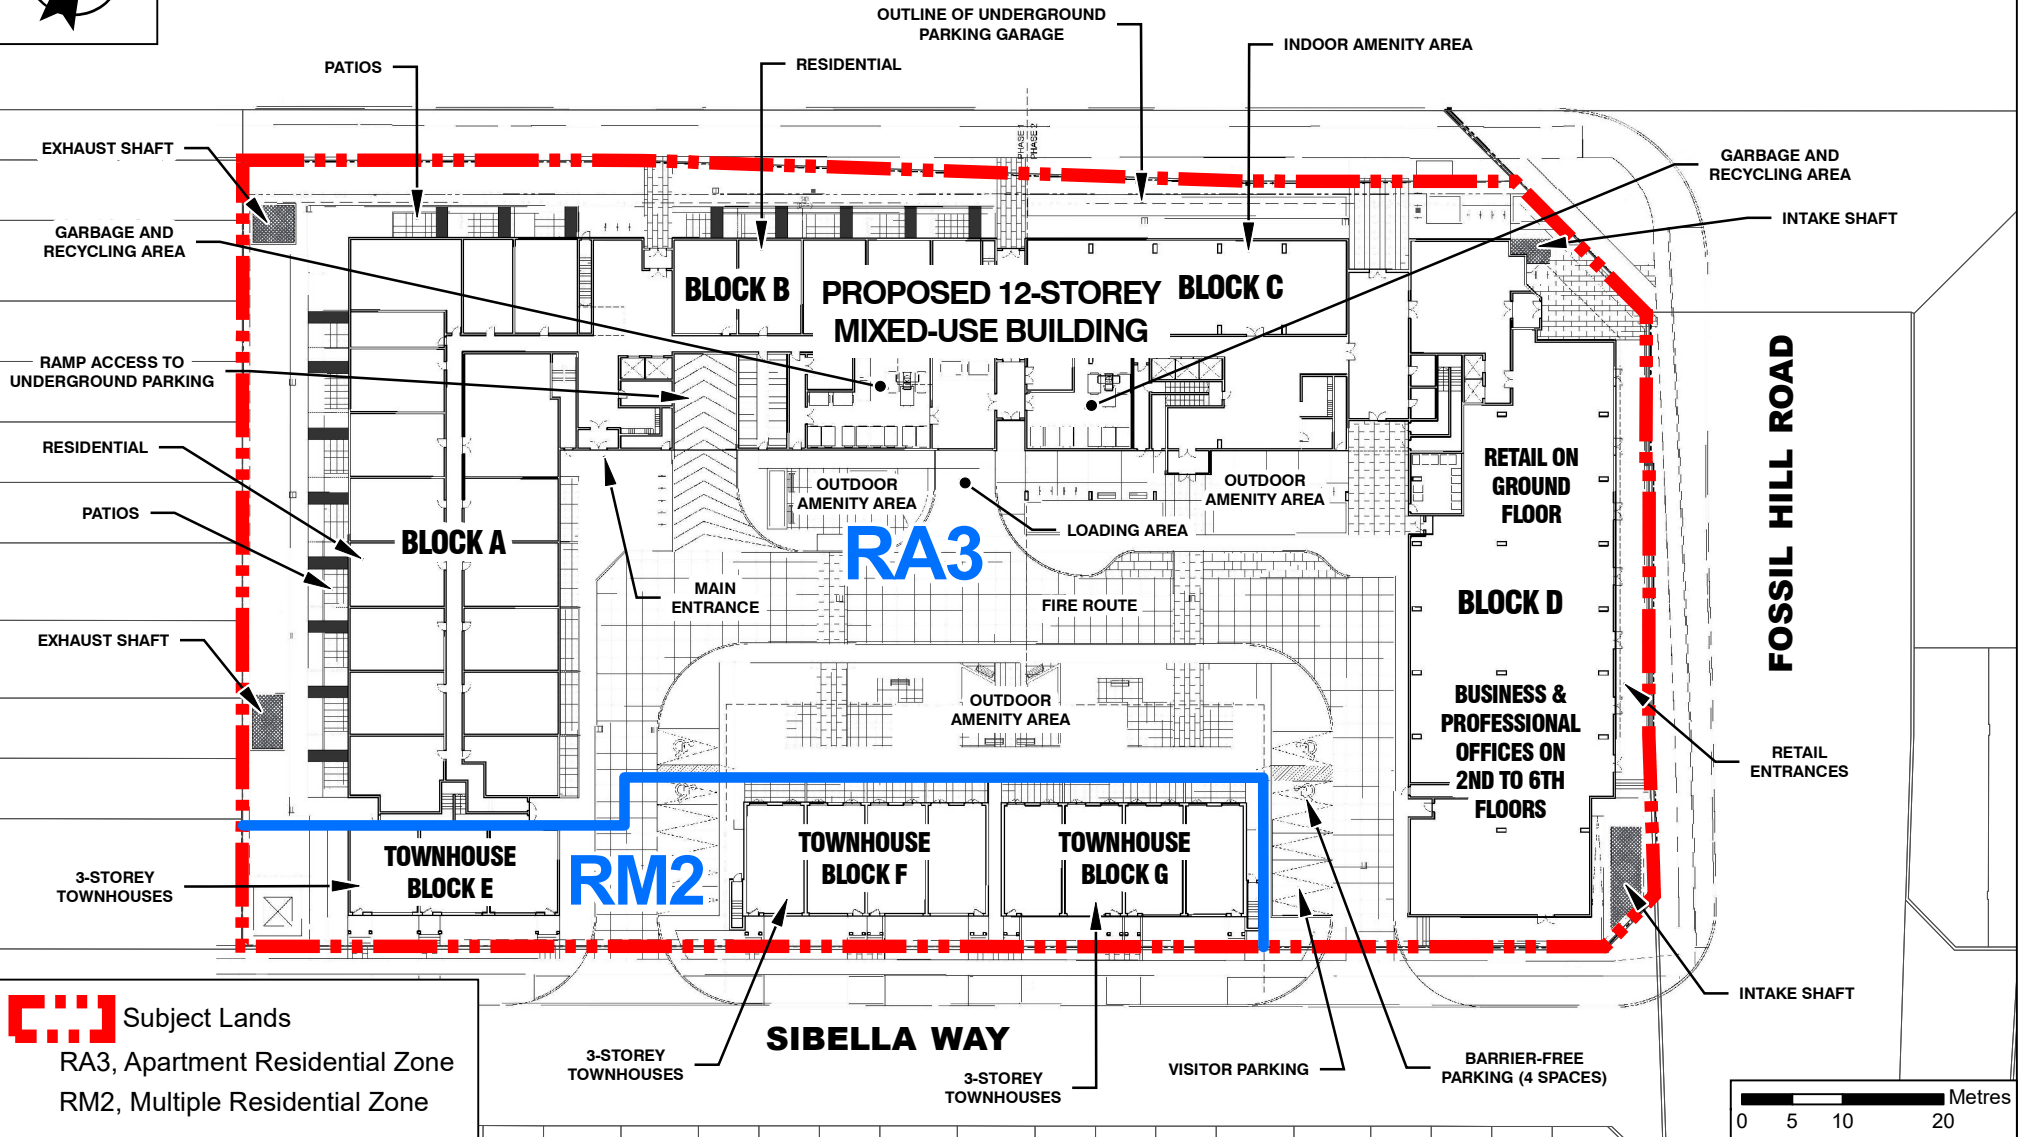

## Proposed Zoning and Site Plan

**LOCATION:**  
 Parts 5 and 10 Plan 65R-32560  
 Part of Lot 20, Concession 6

**APPLICANT:**  
 The Q Towers Limited Partnership



## Attachment

**FILES:** OP.21.001, Z.21.002  
 and 19T-21V001  
**RELATED FILE:** DA.21.001

**DATE:**  
 September 14, 2021

# 4