


NORTH ELEVATION (FACING MAJOR MACKENZIE DRIVE)

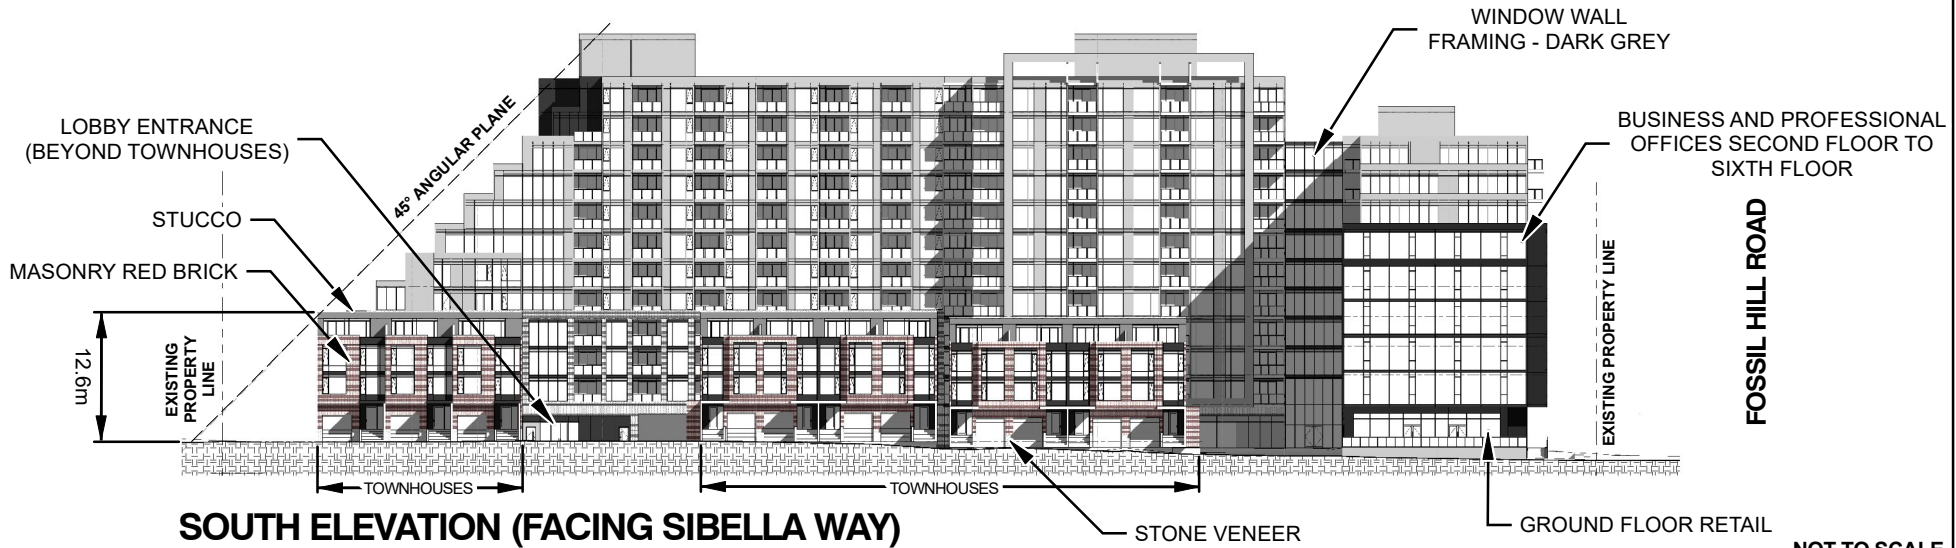

SOUTH ELEVATION (FACING SIBELLA WAY)

NOT TO SCALE

North and South Building Elevations

LOCATION:
Parts 5 and 10 Plan 65R-32560
Part of Lot 20, Concession 6

APPLICANT:
The Q Towers Limited Partnership



FILES: OP.21.001, Z.21.002
and 19T-21V001
RELATED FILE: DA.21.001

DATE:
September 14, 2021

7