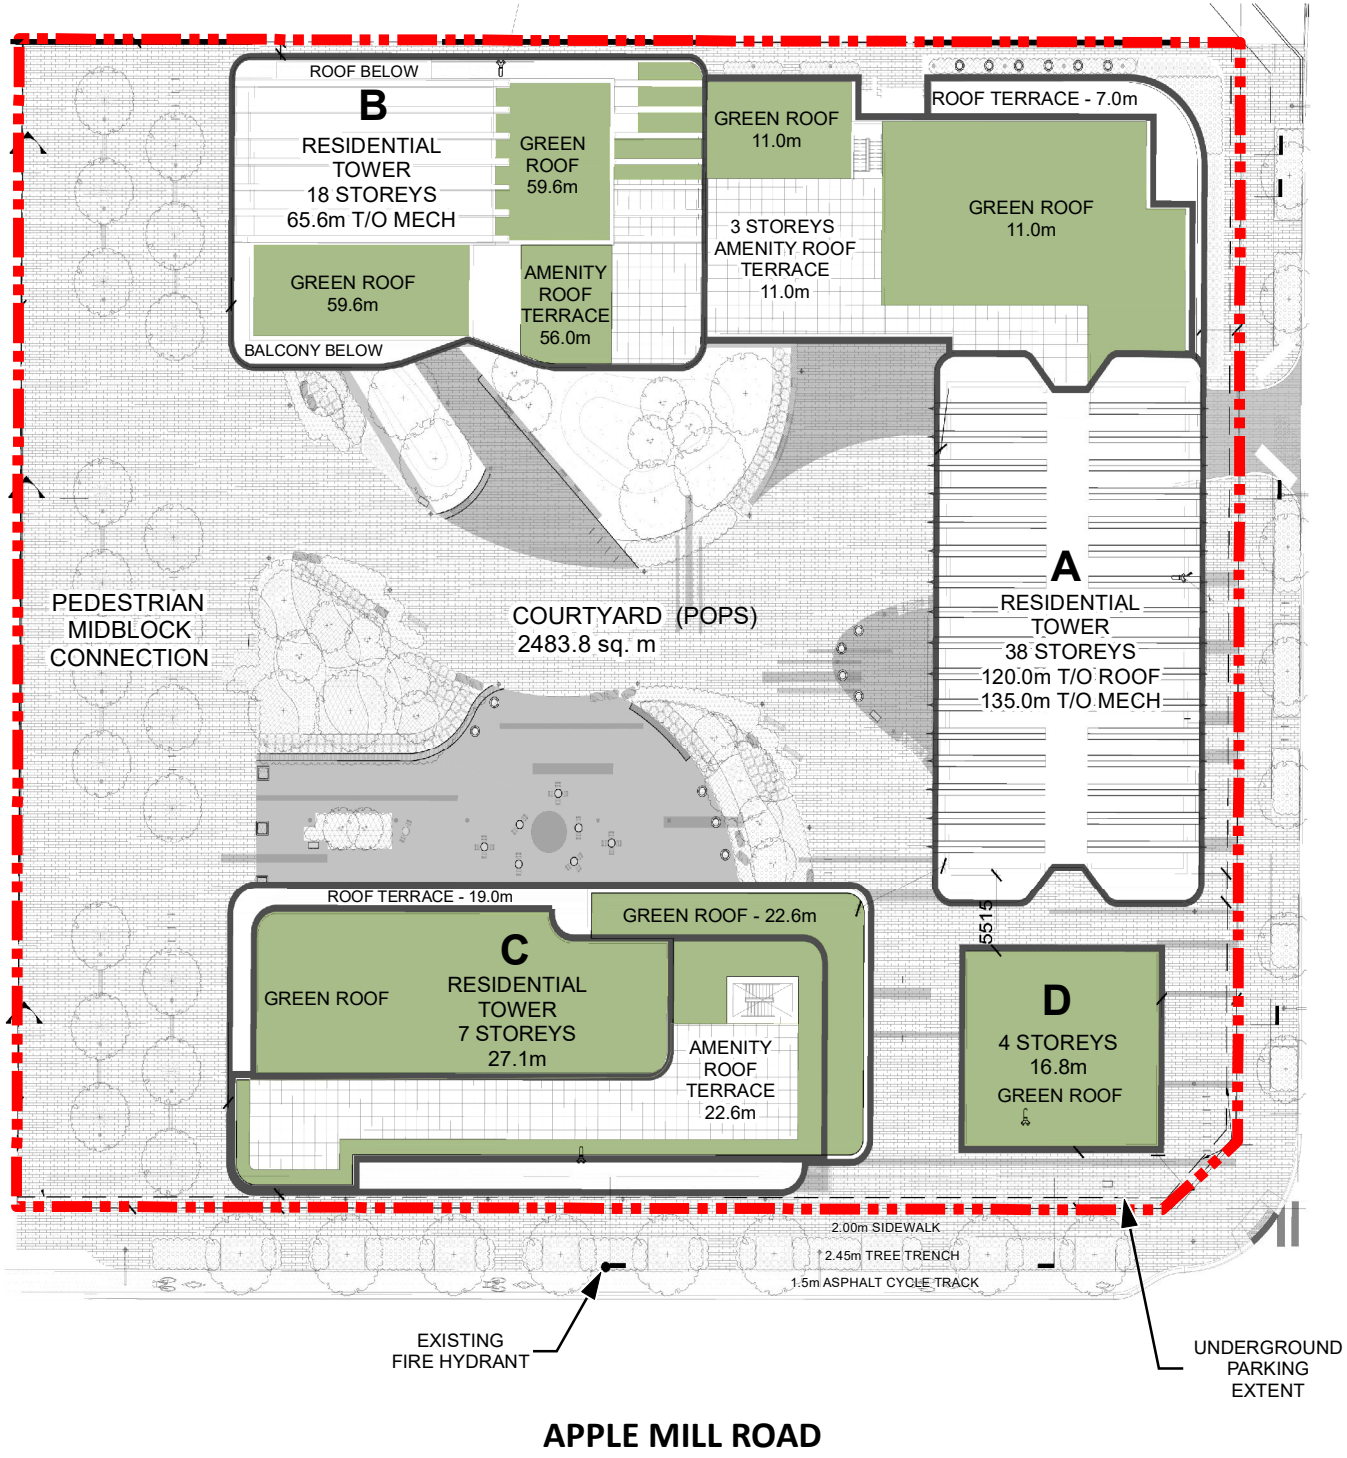

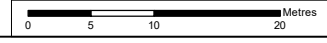


FUTURE BUTTERMILL AVENUE EXTENSION



 SUBJECT LANDS



Site Plan

LOCATION:
Part of Lot 6, Concession 5; 101 Edgeley Boulevard

APPLICANT:
Penguin-Calloway (Vaughan) Inc.



Attachment

FILES:
OP.20.013 and Z.20.029
RELATED FILES:
DA.20.052
DATE:
September 14, 2021

2