




NORTH ELEVATION - FACING LANGSTAFF ROAD

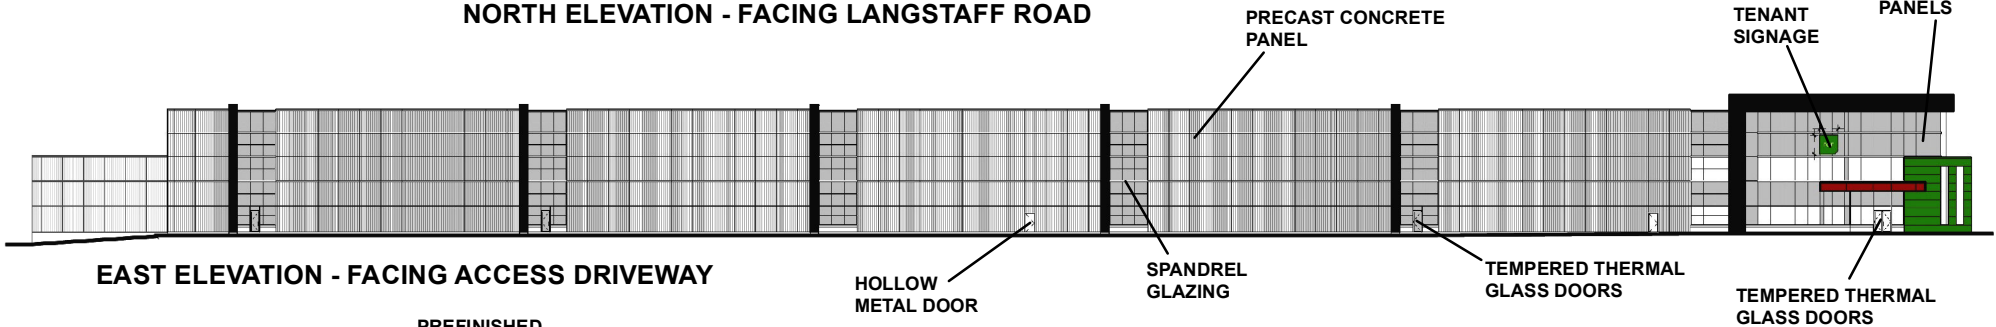

EAST ELEVATION - FACING ACCESS DRIVEWAY

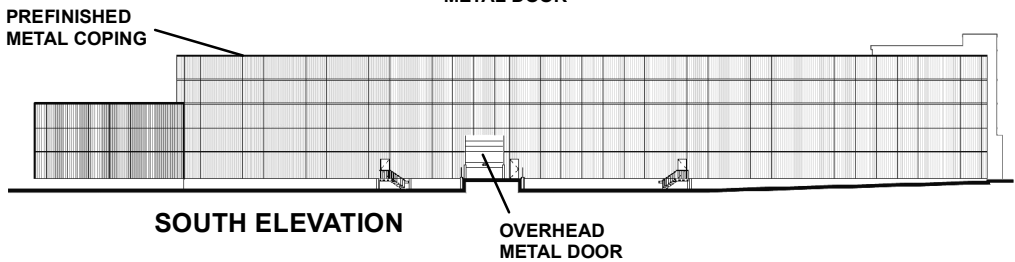

SOUTH ELEVATION

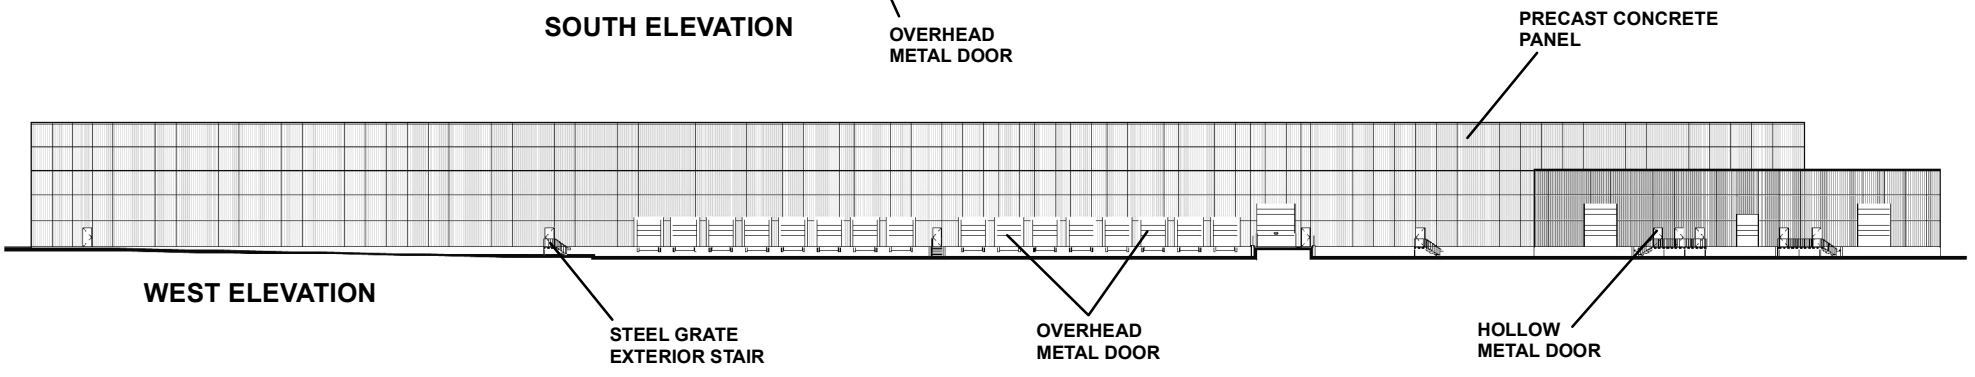

WEST ELEVATION

Not to Scale

Building B Elevations

LOCATION:
Part of Lot 10, Concession 10

APPLICANT:
Caplink Limited



Attachment

FILES: Z.21.015 and DA.21.018

DATE:
October 5, 2021

6