


ATTACHMENT 9

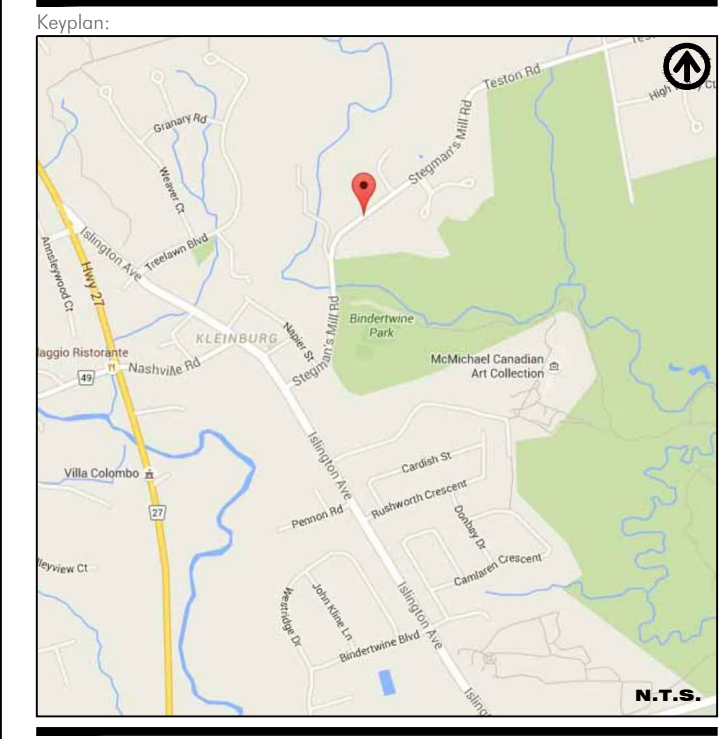

We have relied upon the accuracy and completeness of base & background information provided by the following Consultants in preparing this drawing and performing our professional services.

CASSIDY + COMPANY KLM PLANNING PARTNERS
Amy Choi Consulting DAVEY RESOURCE GROUP

We are under no obligation or duty to verify the accuracy and/or completeness of this information and have not done so.

We shall not be held responsible for any errors or omissions that may arise or be incorporated as a result of erroneous or incomplete information provided by the Client, Consultants and Contractors.

The contractor will check and verify all dimensions and job conditions on the site and report any discrepancies to the Landscape Architect prior to the commencement of construction.


LEGEND

- MINIMUM PROTECTION ZONE (MPZ)
- TREE PROTECTION FENCING (RIGID HOARDING)
- EXISTING DECIDUOUS TREE TO BE REMOVED
- EXISTING CONIFEROUS TREE TO BE REMOVED
- PROPOSED 1.5m HT. BLACK VINYL CHAIN LINK FENCE
- PROPOSED WOOD SCREEN FENCE
- PROPOSED PICKET FENCE ON TOP OF STONE FENCE
- PROPOSED PICKET FENCE
- PROPOSED TRANSFORMER
- PROPOSED LIGHT STANDARD
- PROPOSED PEDESTAL

No	Date (Y/M/D)	Issue / Revision	By
3	210427	ISSUED FOR SPA	GB
2	210416	ISSUED FOR TREE REMOVAL PERMIT	GB
1	210331	ISSUED FOR REVIEW	GB

POPOVICH ASSOCIATES

1 Robert Speck Parkway, Suite 100
Mississauga, Ontario L4Z 3M3
T. 905.270.2229 F. 905.270.2190
info@popovich.ca

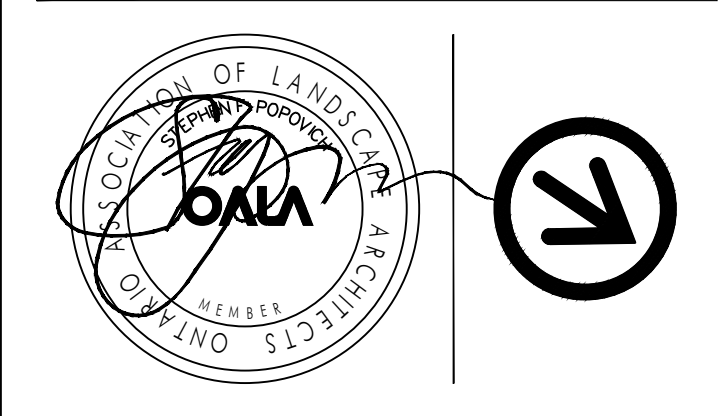

Landscape Architects electronic or digital seal or signature is effective only as to that version of this document as originally published by the Landscape Architect. Landscape Architect is not responsible for any subsequent modification, corruption, or unauthorized use of such document. To verify that validity or applicability of the seal or signature, contact Landscape Architect.

All drawings are the property of the Landscape Architect and may not be copied, reproduced or altered without written permission from the Landscape Architect. DO NOT SCALE DRAWING

Project Info:
357, 365 & 375 Stegman's Mill Road
Kleinburg, Ontario

Client Info:
Skyhomes

Sheet Title:
INTERNAL LANDSCAPE PLAN

Project Number: 1196
Drawn By: GB
Checked By: SP
Date: October 2020
Scale: AS NOTED

Sheet Number: L1

1196 210427 Landscape Plan