




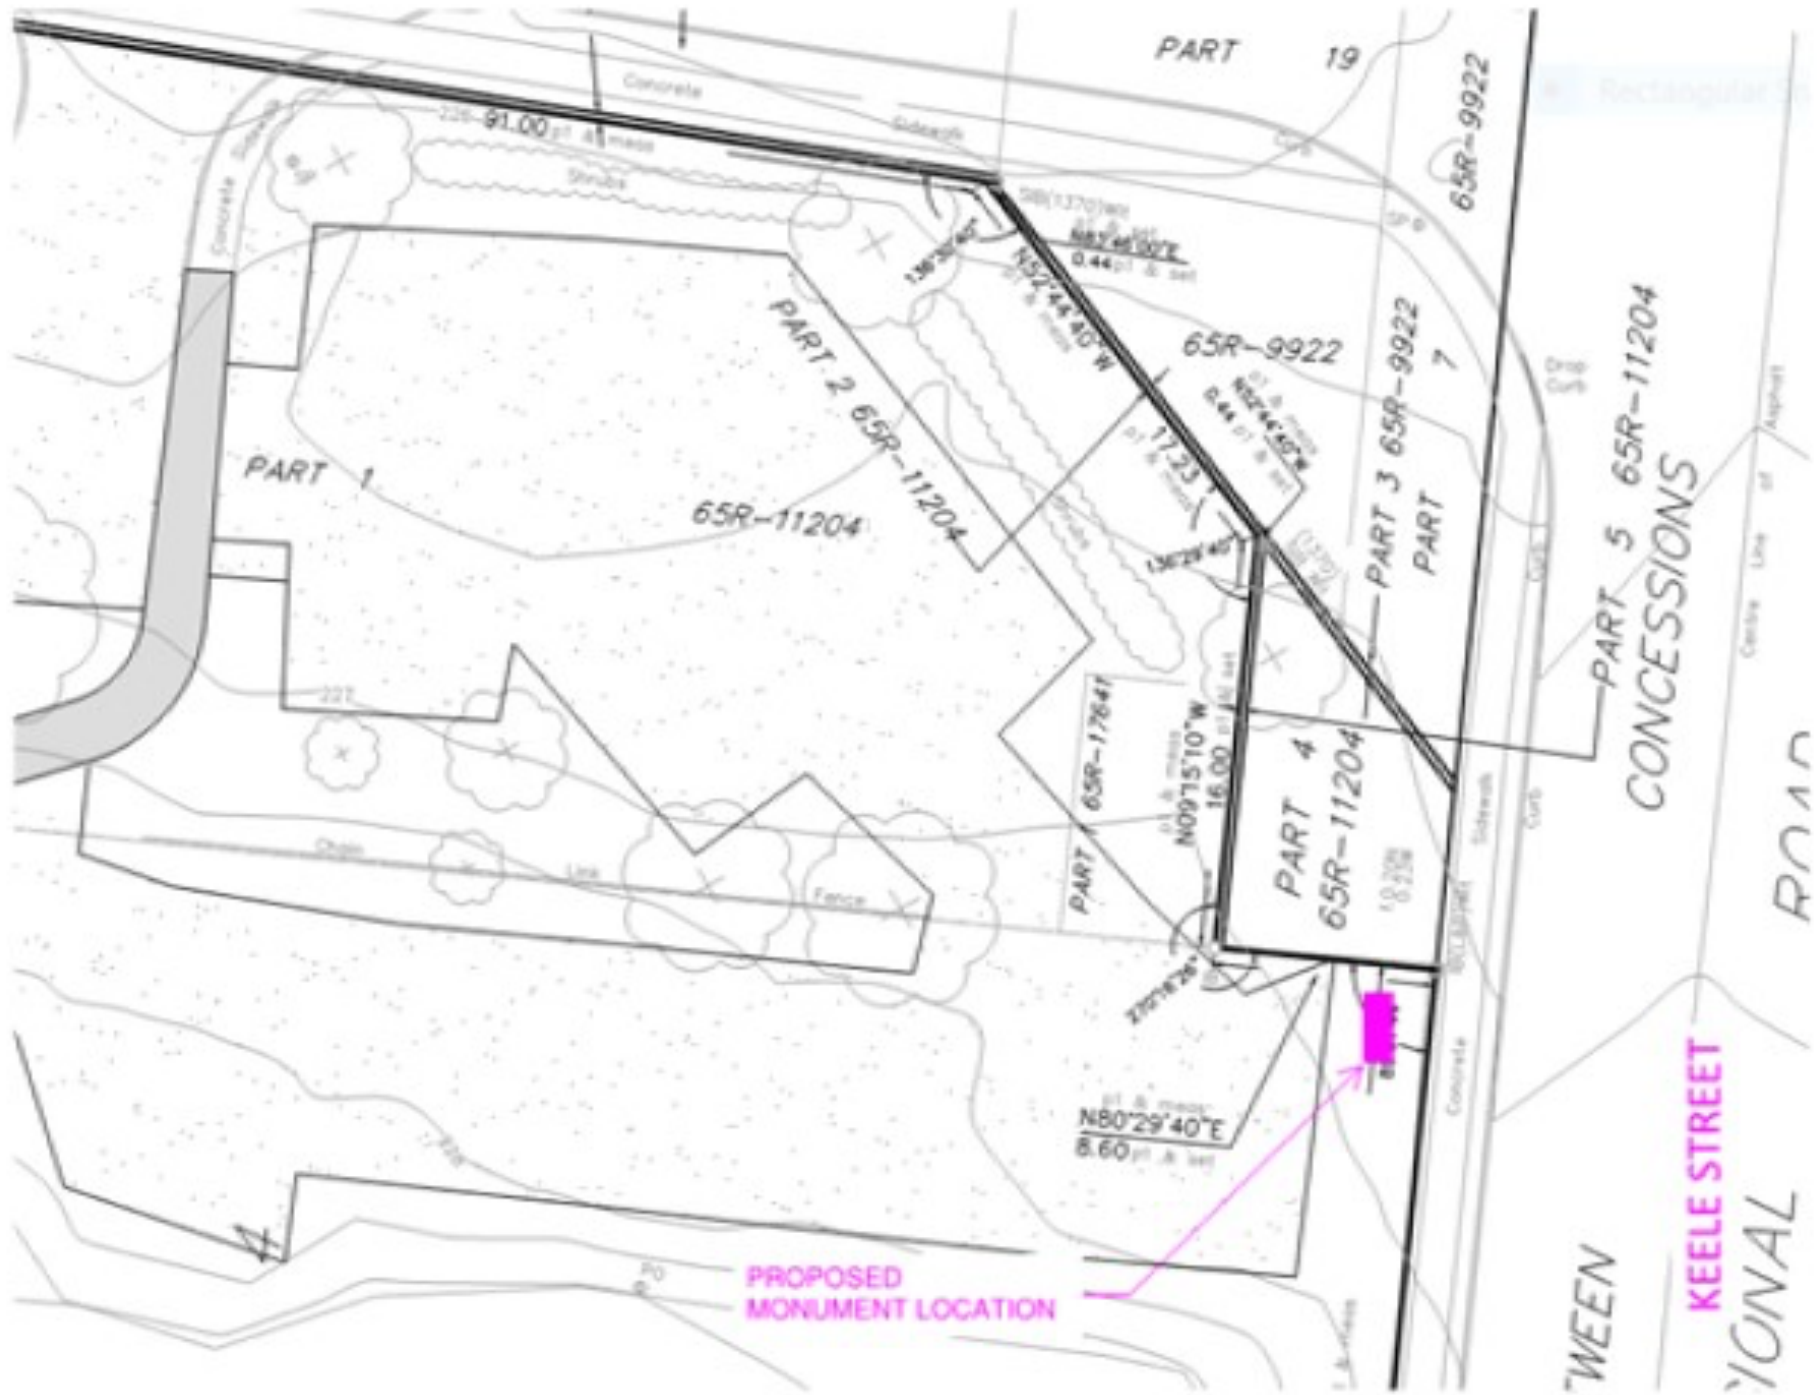


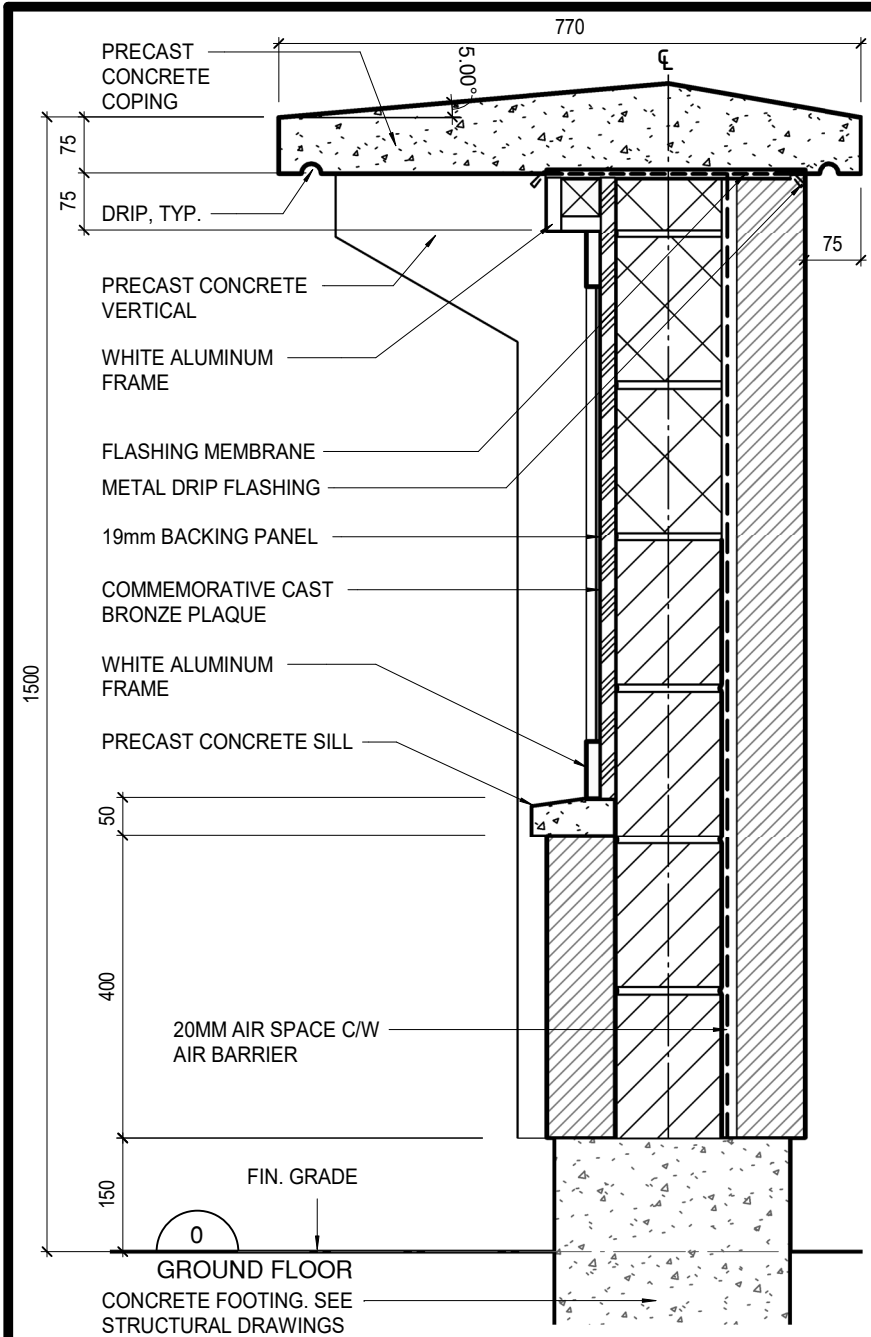


⑥ SECTION DETAIL
1 : 10

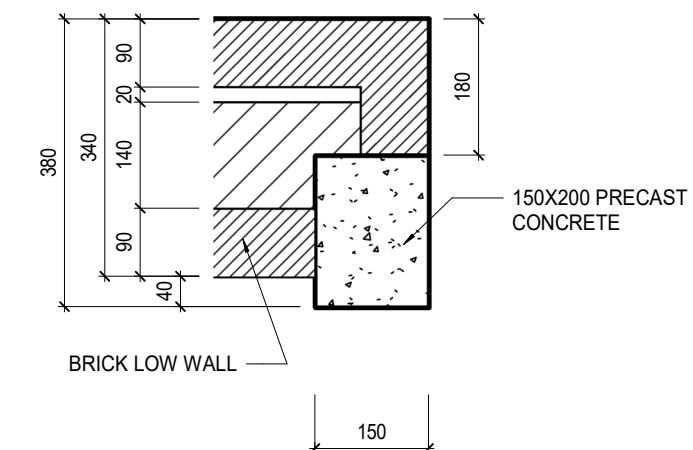


⑤ PLAN DETAIL
1 : 10

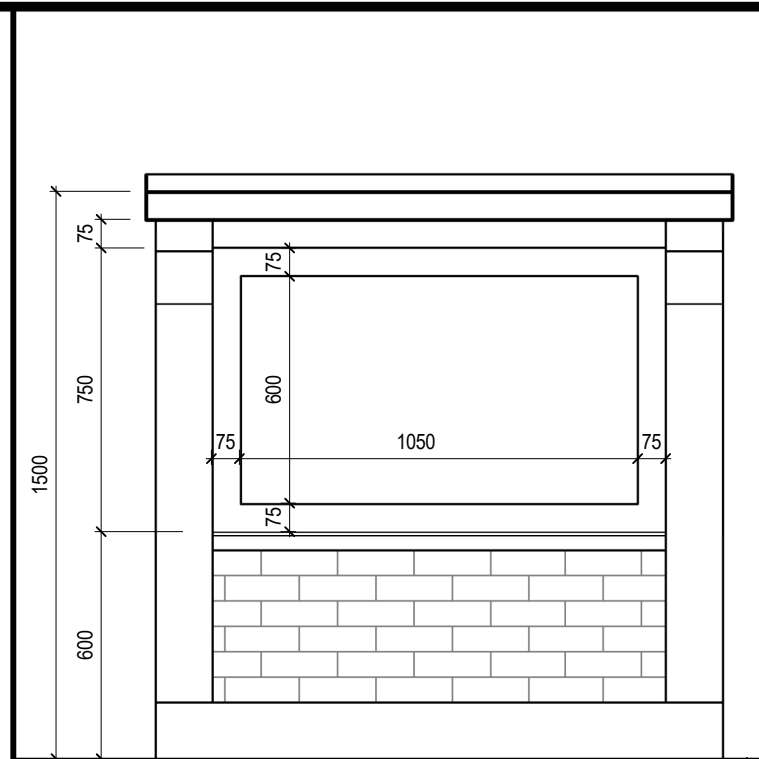

④ ELEVATION DETAIL
1 : 20

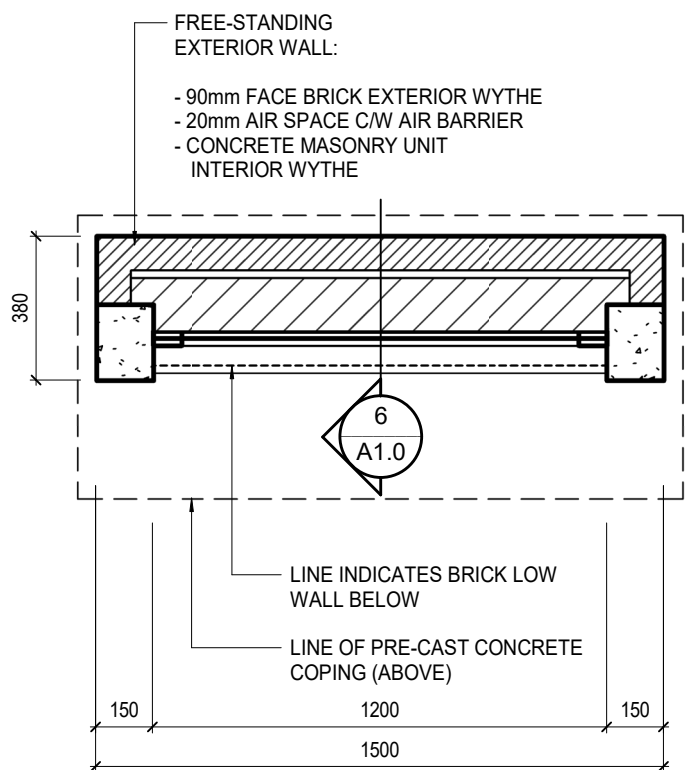

③ MONUMENT PLAN
1 : 20

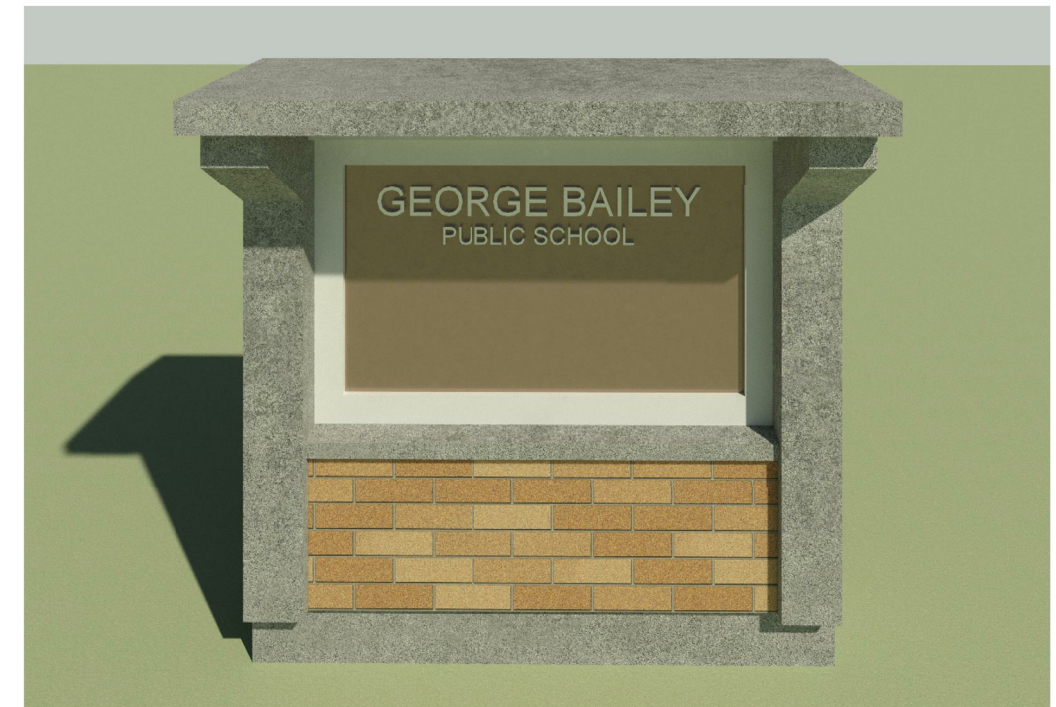

① PERSPECTIVE VIEW - 1



② PERSPECTIVE VIEW - 2

mc | architects

mcarch.com

Toronto office:
1881 yonge street suite 400 toronto ontario m4s 3c4
phone 416 489 4646 fax 416 489 6989
Offices: TORONTO - OWEN SOUND

Project GEORGE BAILEY P.S. DEMOLITION

YORK REGION DISTRICT SCHOOL BOARD
Vaughan Ontario

Dwg Title COMMEMORATIVE
MONUMENT

No.	Description	Date
Date of Issue	2021/04/30	
Scale:	As indicated	
Ref. No.	-	
Job No.	21002	

A1.0