


NORTH ELEVATION

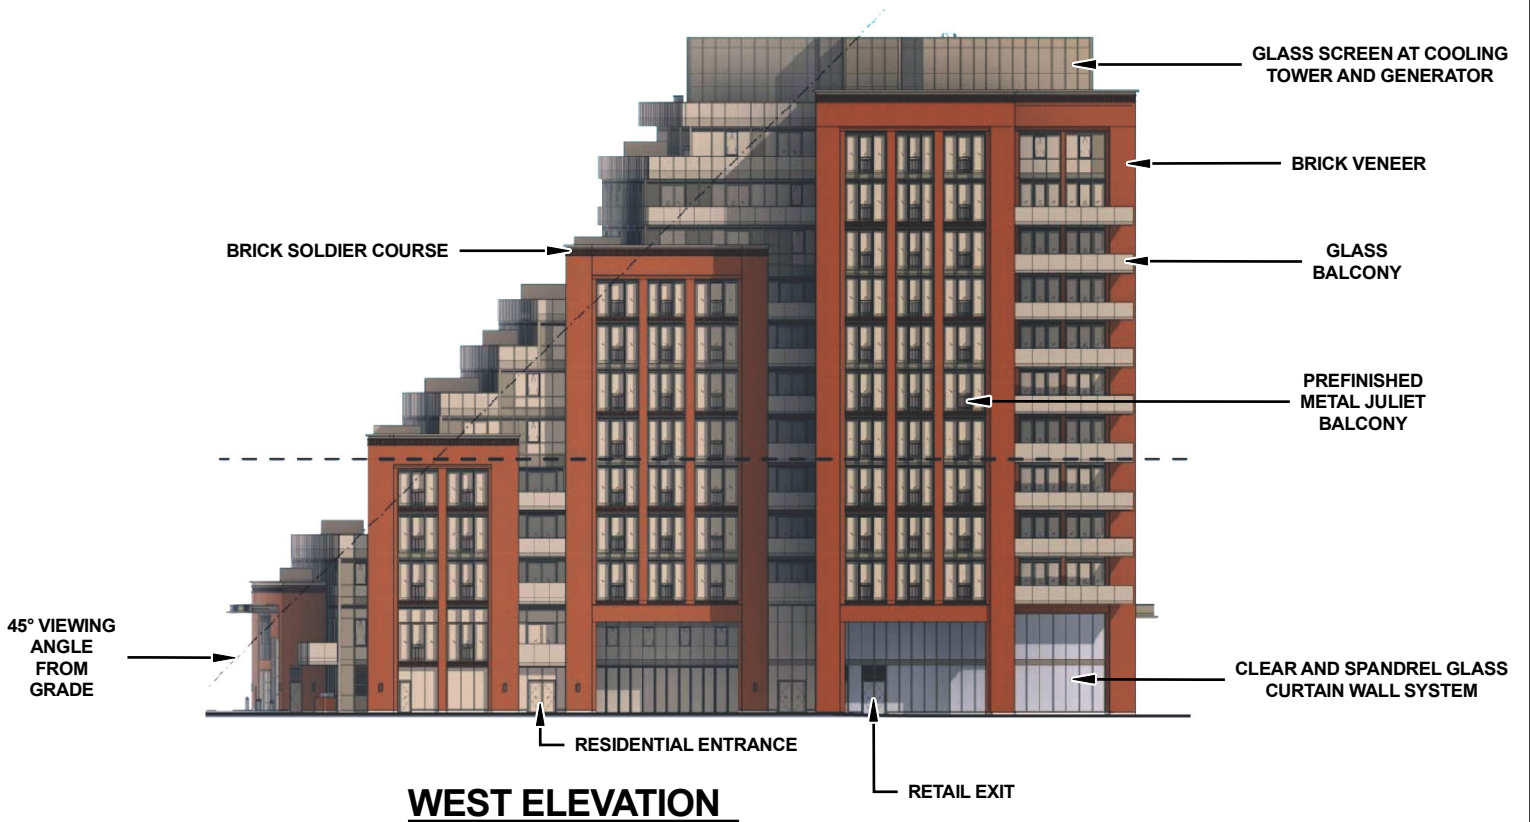

WEST ELEVATION

Not to Scale

**Building Elevations -
North and West**

LOCATION:
2 Lansdowne Avenue
Part of Lot 6, Concession 7

APPLICANT:
Avalee (Vaughan) Inc.



Attachment

FILES:
OP.19.007, Z.19.019 and
DA.19.069

DATE:
October 5, 2021

7