


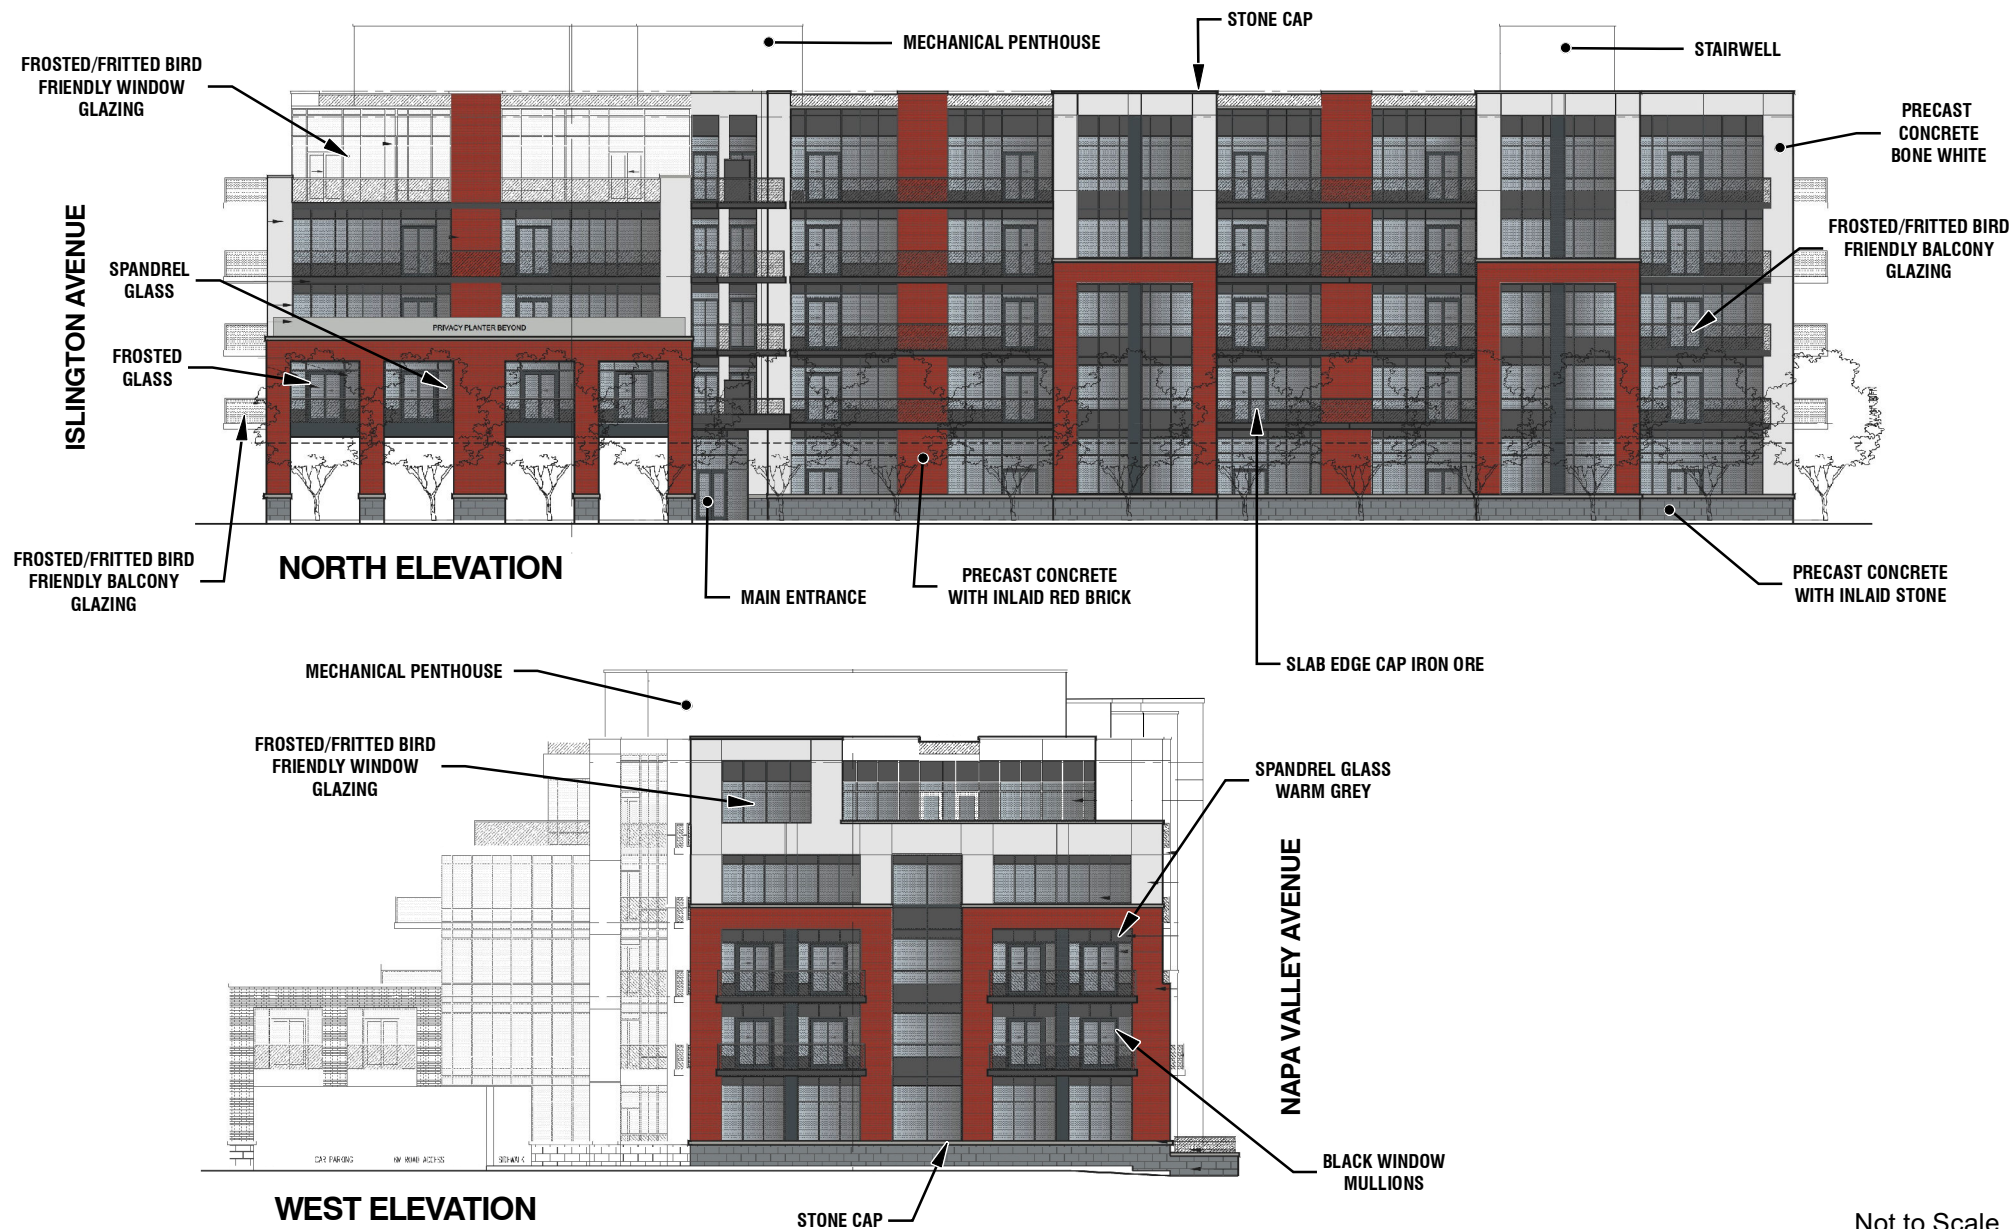

North and West Building Elevations

LOCATION:
9630 Islington Avenue
Block 6 Plan 65M-3467
Part of Lot 18, Concession 8

APPLICANT:
9630 Islington Inc.



Attachment

FILES:
Z.20.001
and DA.20.002

DATE:
October 5, 2021

6